




Dimensions to be verified on site.
 Figure dimensions to take preference to those scaled.
 Any errors considered on the drawing are for guidance only.
 No responsibility is taken for their accuracy.
 This drawing is the property of D.J.S. ARCHITECTURAL SERVICES LTD.
 It is not to be copied, reproduced, modified or distributed to
 any unauthorized person, either wholly or in part without the consent
 in writing of D.J.S. ARCHITECTURAL SERVICES LTD

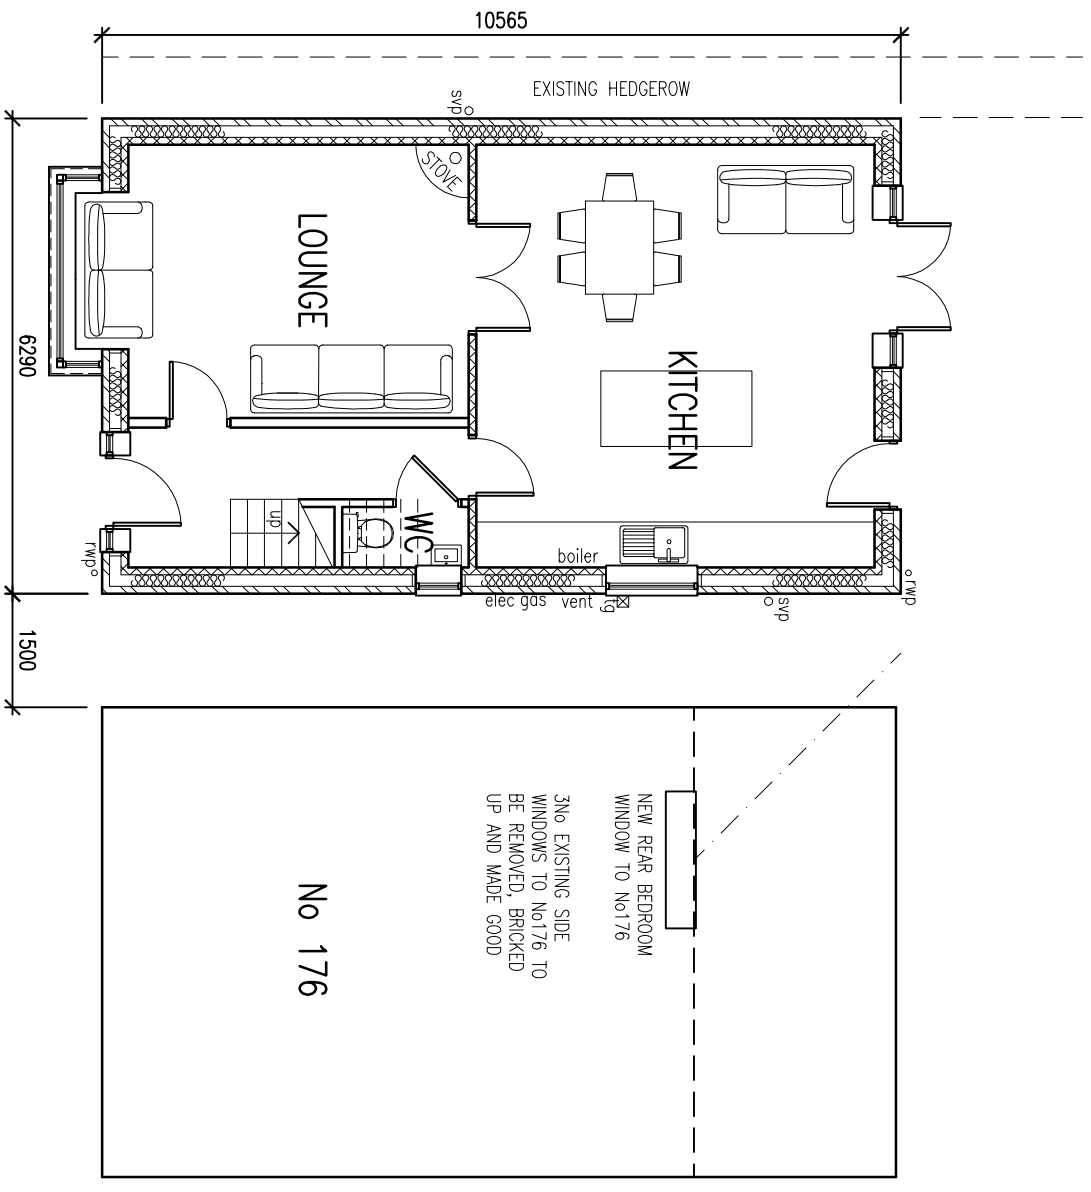

GROUND FLOOR PLAN (56.5m²)

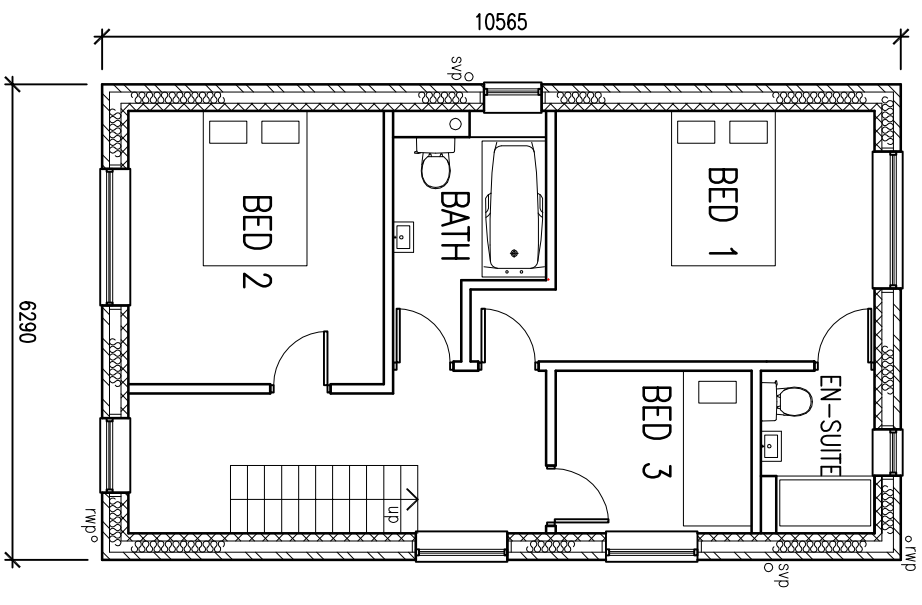

FIRST FLOOR PLAN (55m²)

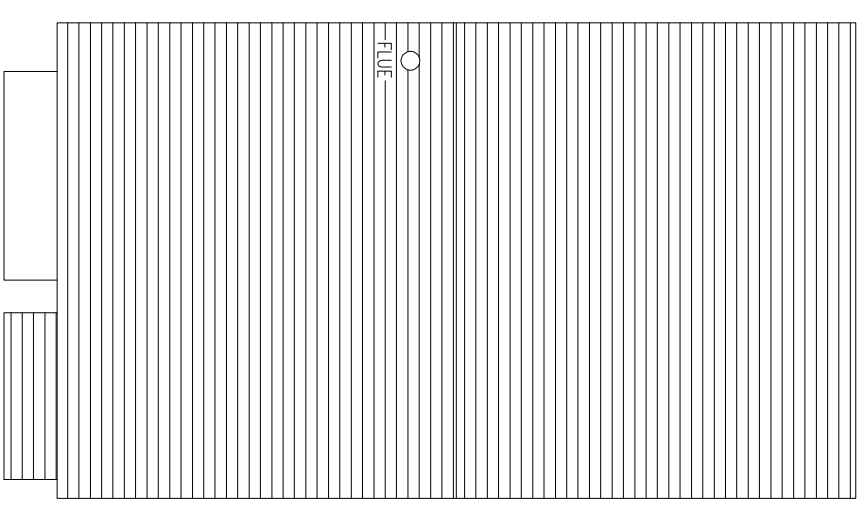

ROOF PLAN

djs ARCHITECTURAL SERVICES LTD
 www.djsarchitectural.co.uk

CIAT
 T 01159 778528
 M 07917 606814
 E info@djsarchitectural.co.uk
 A 2 George Drive, Long Eaton, Nottingham NG10 2DQ

Project
 PROPOSED
 NEW BUILD
 DWELLING

Drawing Title
 PROPOSED
 PLANS

Drawing No.
 002 JM

Scale
 1:100

Address
 Mr J Mazlum
 176 Nottingham Road
 Burton Joyce
 Notts

