


notes


- 1. Refer to figured dimensions, do not scale.
- 2. If in doubt refer to the Architect before work starts
- 3. All dimensions are to be checked on site
- 4. The Architects disclaim responsibility for variations from this drawing made without their written consent
- 5. Please ensure that there have been no additional revisions to this drawing before starting work.

revisions


x.x.x

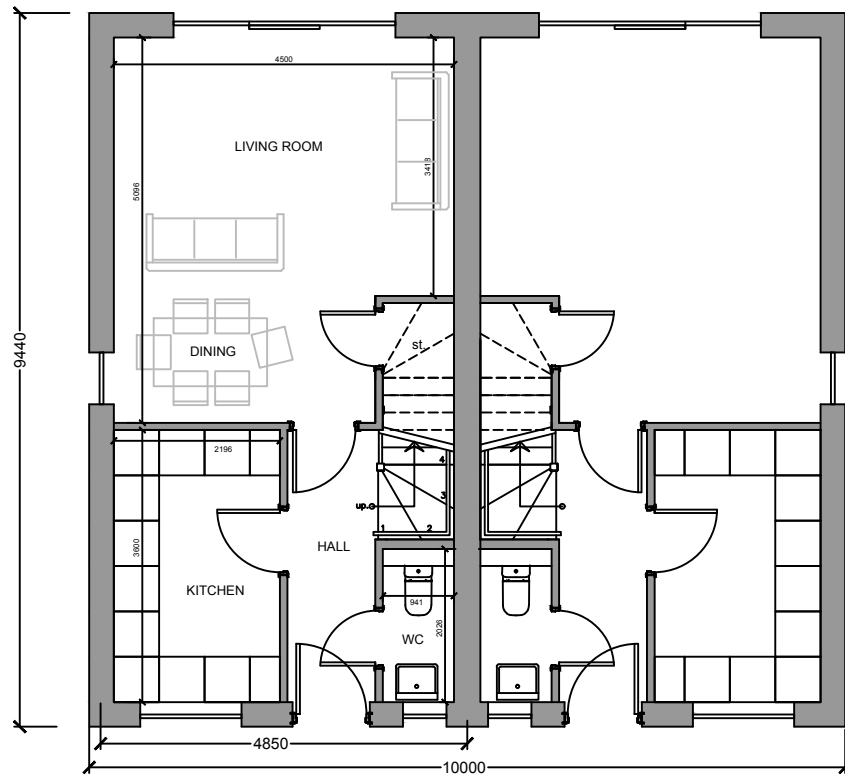

PROPOSED GROUND FLOOR

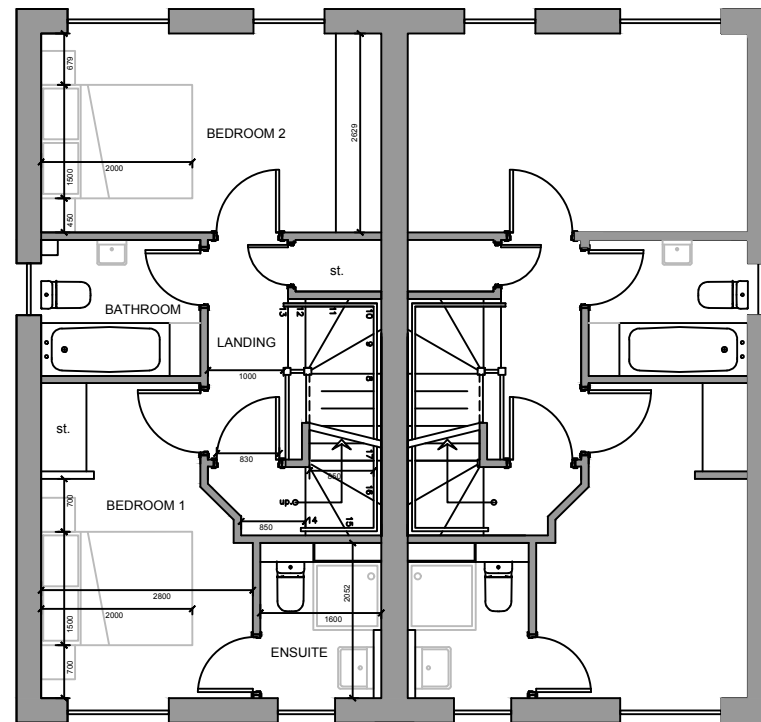

PROPOSED FIRST FLOOR

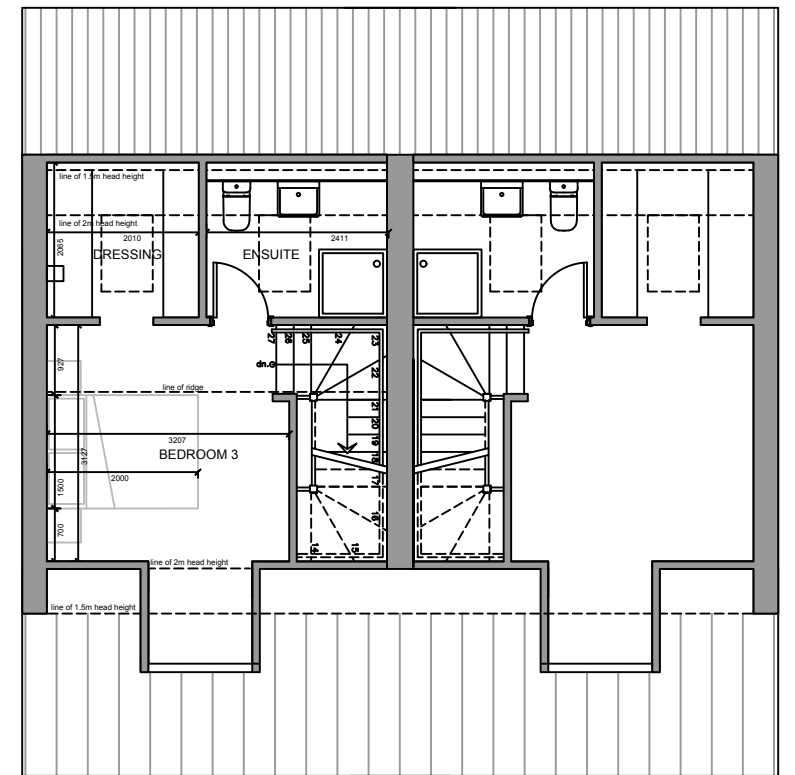

PROPOSED SECOND FLOOR

01 | PROPOSED FLOOR PLANS
1:100 @ A3

P.E.G.associates
Limited

client
Mr P Hunt

job
**49 St. Albans Road,
Arnold. NG5 6JH**

drawing
Proposed Floor Plans

scale
1:100 @A3 date
April 2024

no.
(08) 002 revision
.

drawn by
WTJW

t: **07867531197**
e: **pegassociatesltd@gmail.com**
w: **www.pegassociatesltd.com**