





PROPOSED FRONT ELEVATION

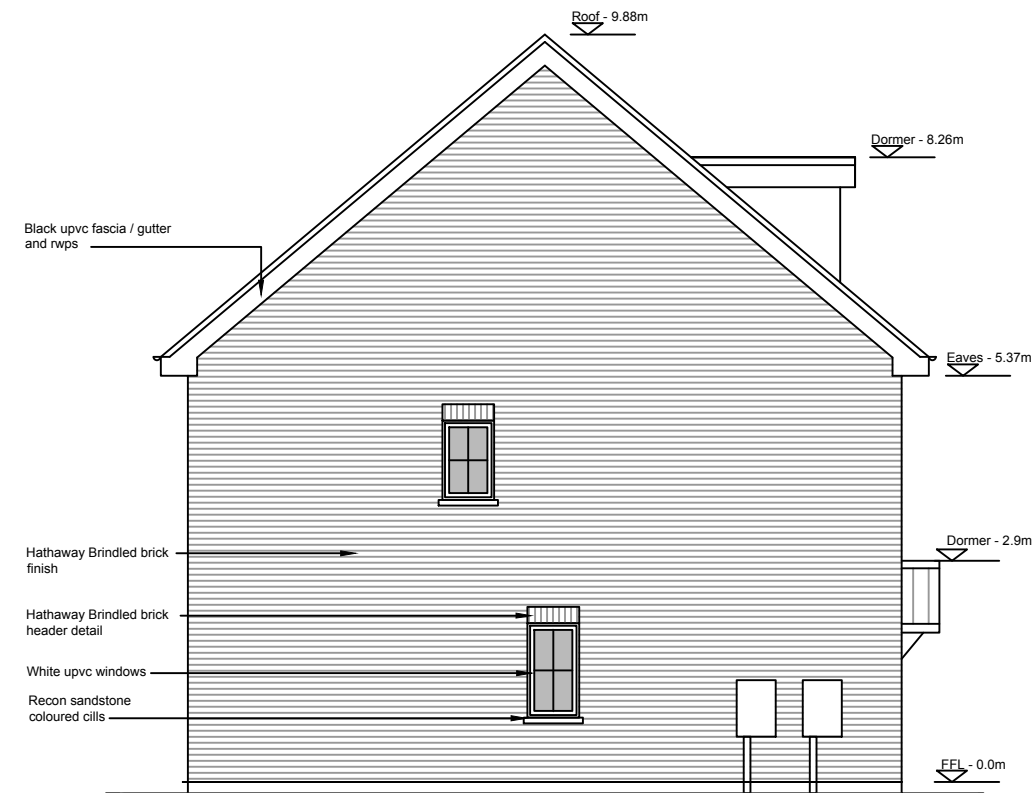

PROPOSED SIDE ELEVATION 1

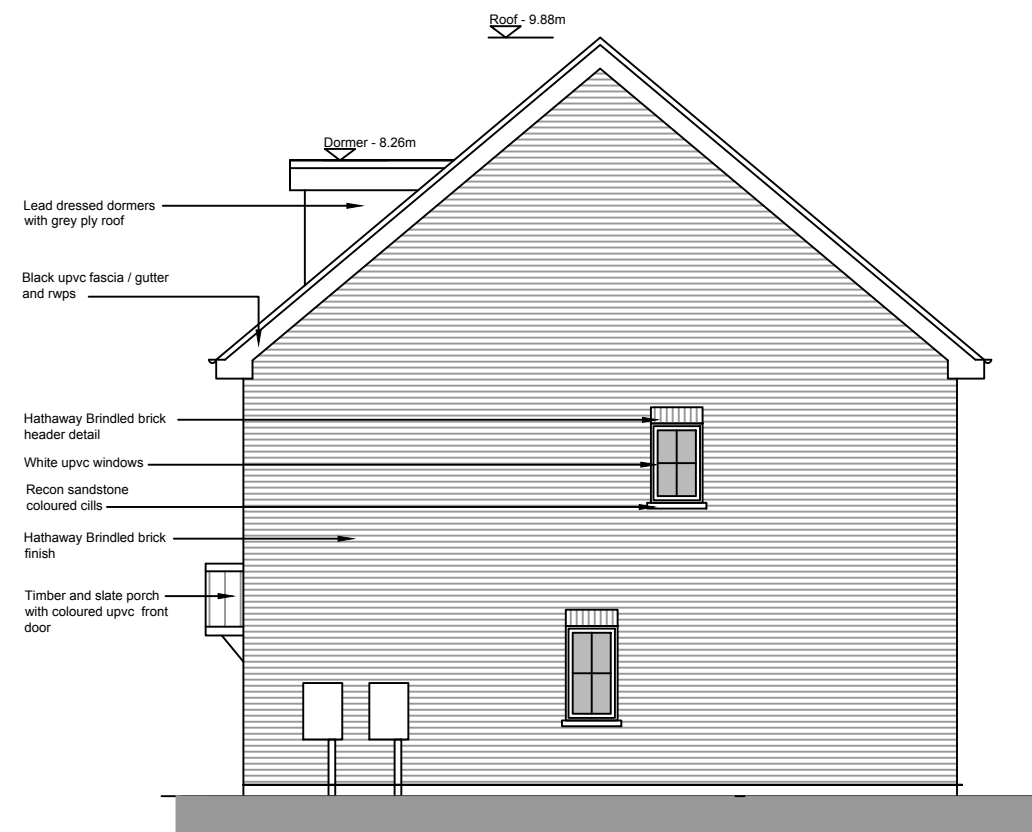

PROPOSED SIDE ELEVATION 2



PROPOSED REAR ELEVATION

**notes**

1. Refer to figured dimensions, do not scale.
2. If in doubt refer to the Architect before work starts
3. All dimensions are to be checked on site
4. The Architects disclaim responsibility for variations from this drawing made without their written consent
5. Please ensure that there have been no additional revisions to this drawing before starting work.

**revisions**

x.x.x

**P.E.G.associates**  
Limited

client  
**Mr P Hunt**  
job  
**49 St. Albans Road,  
Arnold. NG5 6JH**  
drawing

**Proposed Elevations**

scale  
**1:100 @A3** date  
**April 2024**  
no.  
**(08) 003** revision  
drawn by  
**WTJW**