


Scale 1:1

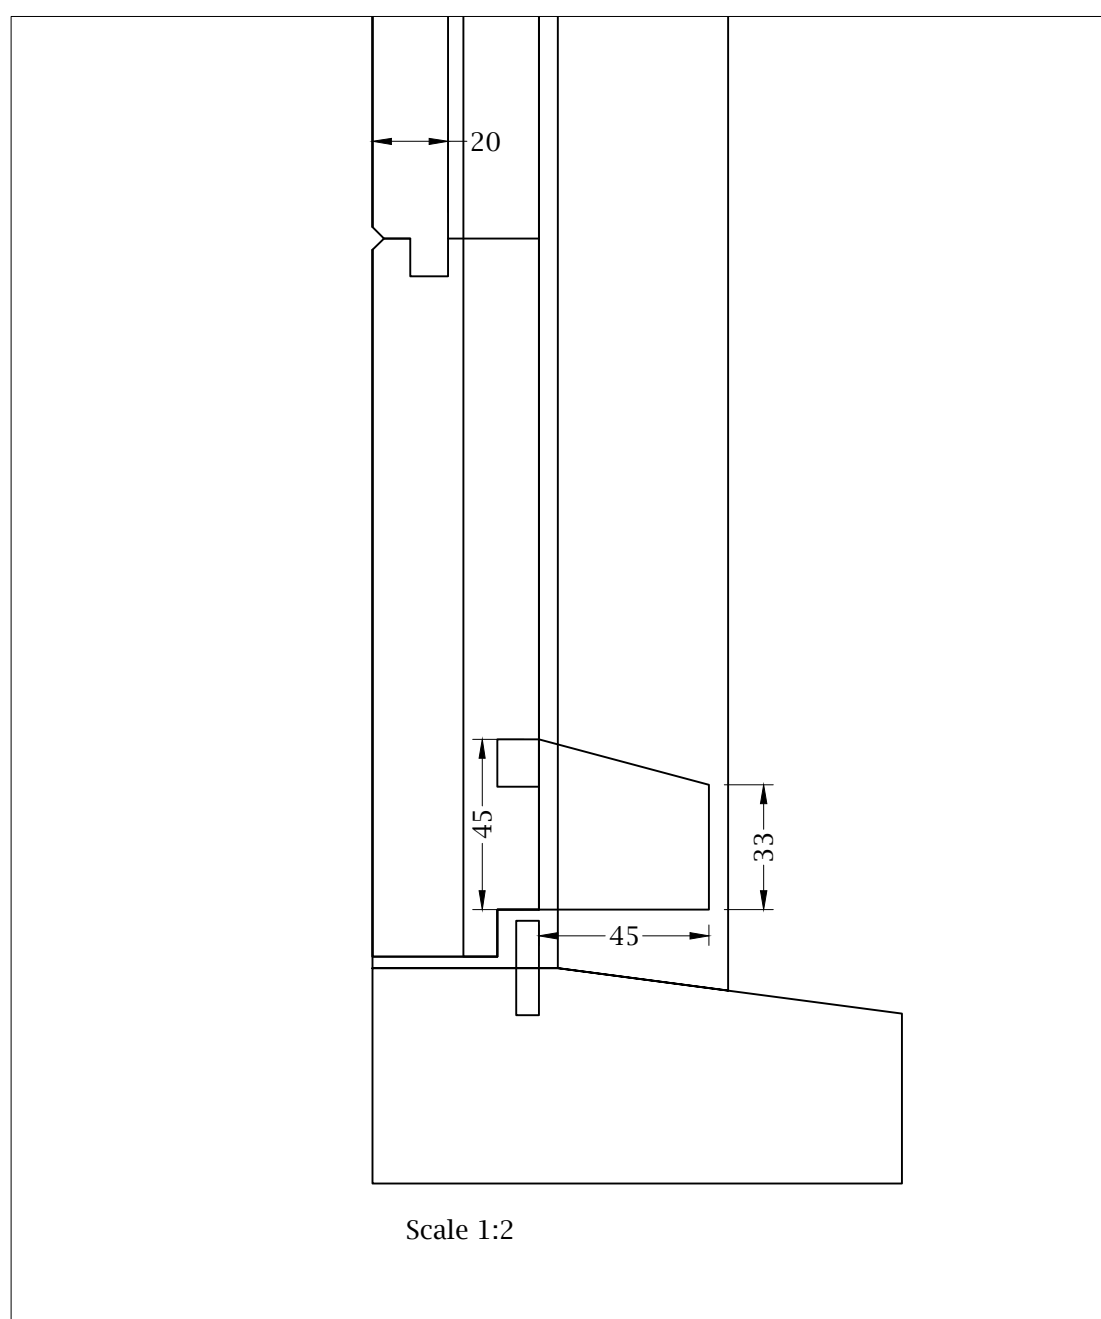

Scale 1:2

- NOTES:
- Door and frame material to be prime European Oak
 - Finish TBC (Manufacture to sanded finish 240)
 - 20mm T&G boards for bottom panel
 - Oak cill section with Galvanised water bar 25mm x 6mm
 - 44mm thick door
 - Rebated frame with aquamac 21 weather seal
 - Traditional Mortice & Tenon construction
 - Rebated glazing bars with streamlined chamfer detail to suit black weather boarded barn
 - 4mm toughened float glass, 4no panes
 - 102mm hinges
 - Letter box
 - Handles not included (TBC by customer as to style required)
 - Espagnolette multipoint locking system
 - Door hung on left hand side from outside, to open inwards

00	Issued for approval	12.04.2024
Rev	Changes	Date
<small>This drawing is prepared solely for the use of Nightingale Joinery Limited in preparation of their work and must not be used for any other purpose. If dimensions are critical for other trades it shall be their responsibility to check them on site.</small>		
Client Nightingale Joinery Ltd		
Site Address Hall Barn Little Waldingfield Sudbury, Suffolk CO10 0SY		
Drawing Title Mr & Mrs Mason Solid Oak Front Door		
Scale 1:8 @ A3		
Drawn By BH	Date Drawn 12.04.2024	Checked By -
Nightingale Joinery Ltd Nightingale Hall Farm, Nightingale Hall Road, Earls Colne, Colchester, Essex, CO6 2NR Tel:01787 224332 Fax:01787 221328 E-mail: info@nightingalejoinery.co.uk		
Drawing Status PLANNING APPROVAL DRAWING		
Job No 3482	Drawing Number 3482-DRG-002	Revision 00