


Existing South East Elevation 1:100

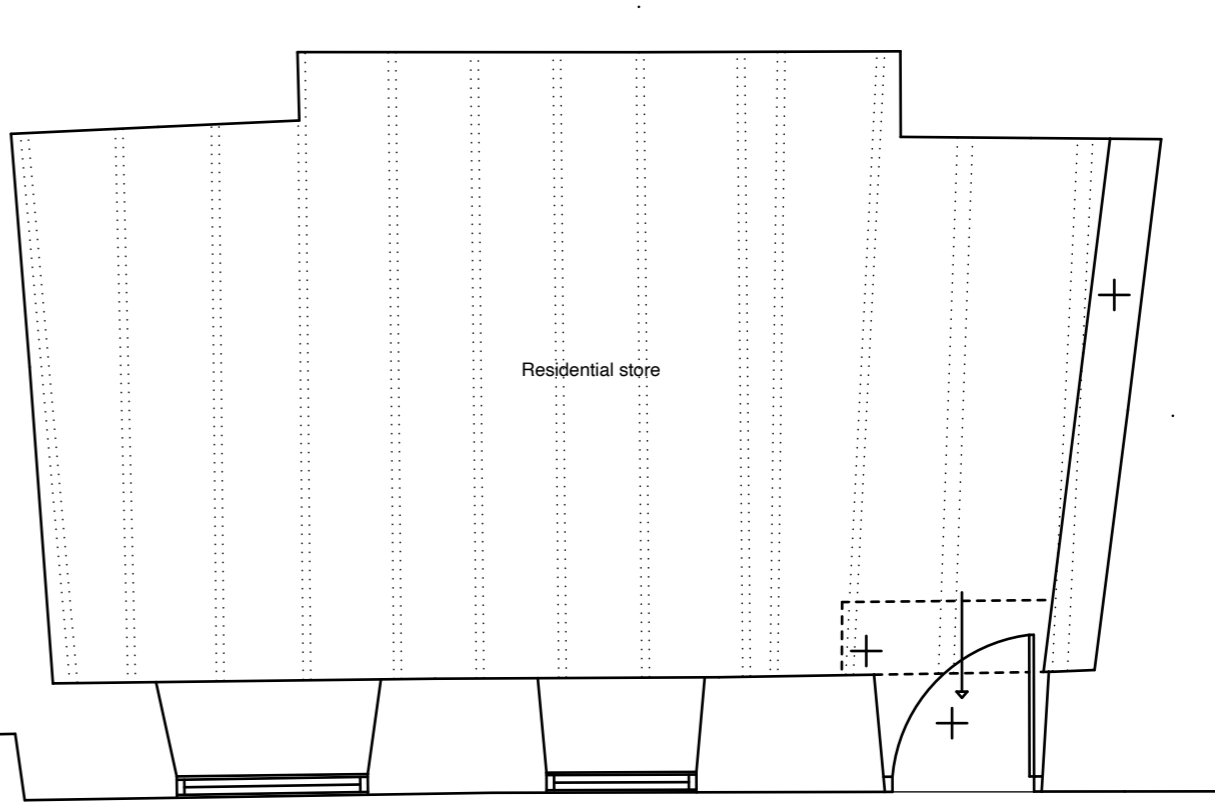


Existing Floor Plan 1:50

Proposed South East Elevation 1:100




Upgrade existing windows, enlarged for means of escape

'Stable' styled door with glazed top section

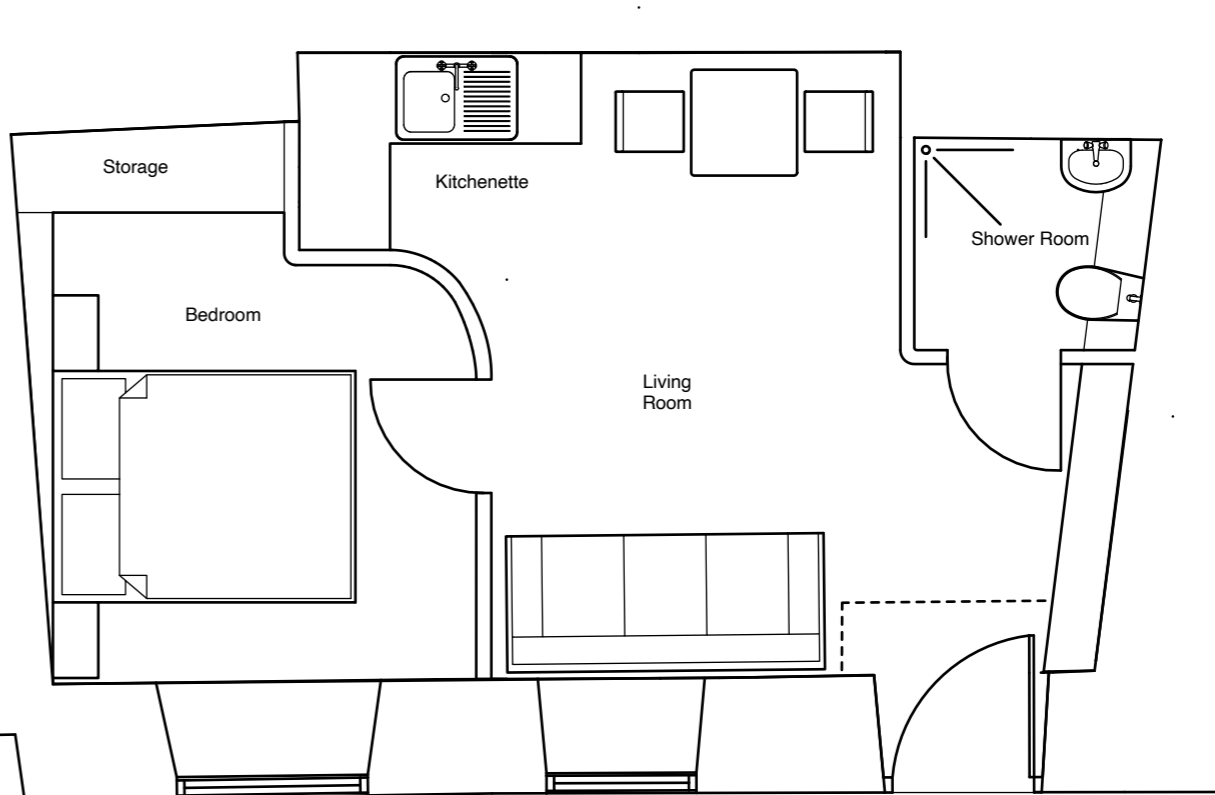

Proposed Floor Plan 1:50

PLANNING STAGE  
Creation of studio apartment  
Cooper's Court, Newlyn  
For Mrs C. Bick

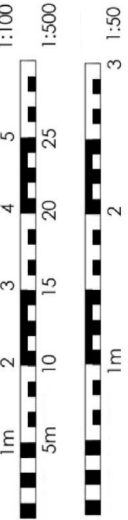

<b>Title</b>	Plans
<b>Drawing No.</b>	2062.001
<b>Date</b>	Mar 2024
<b>A3</b>	1:50 1:100 1:500