


KEY:	
bt	British Telecom
cb	Control Box
cl	Cable Level
ctv	Cable Television
dk	Drop Kerb
el	Electric
ep	Electric Pole
fh	Fire Hydrant
gu	Gully
gvv	Gas Stop Valve
ht	Height
ic	Inspection Cover
il	Invert Level
lp	Lamp Post
mkr	Marker
o/h	Overhead
pb	Post Box
p/cg	Pan Crossing
rp	Road Sign
rs	Roof Sign
sv	Stop Valve
tb	Telephone Box
tl	Traffic Light
tt	Top of Tree
tr	Threshold
tw	Top of Wall
ul	Under Lift
vp	Vent Pipe
wm	Water Meter
wsv	Water Stop Valve

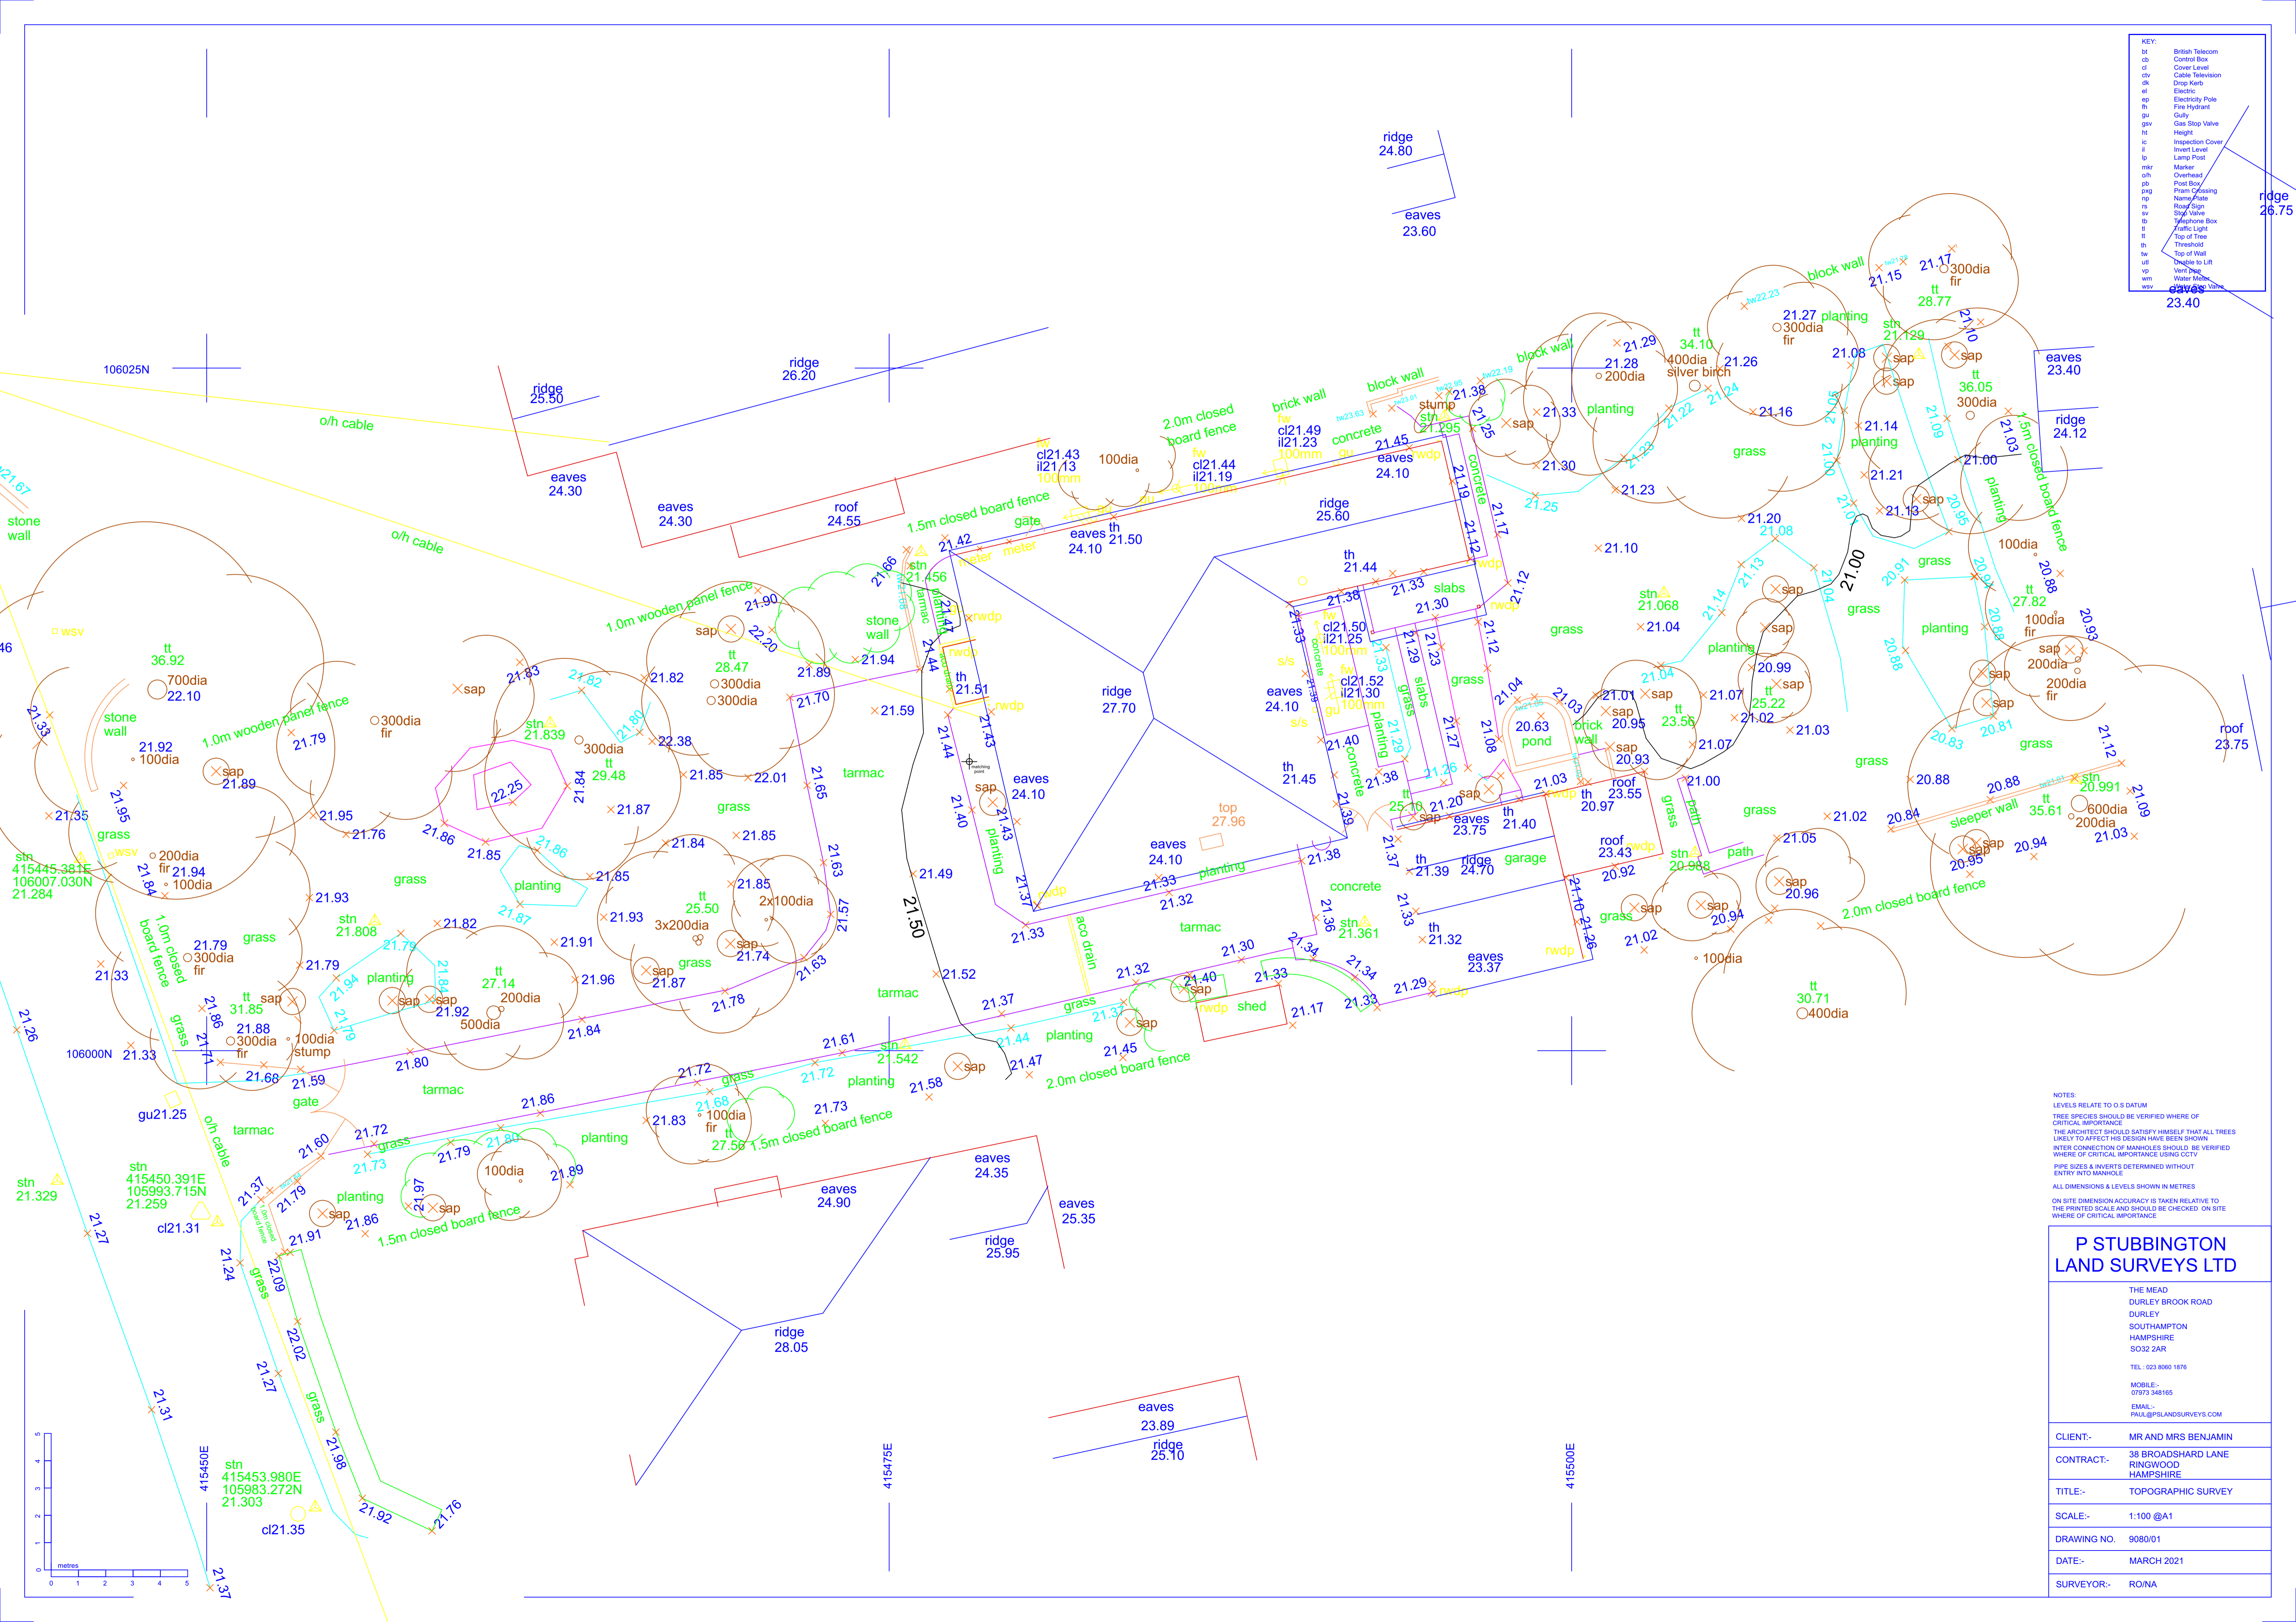

NOTES:
 LEVELS RELATE TO O.S DATUM
 TREE SPECIES SHOULD BE VERIFIED WHERE OF CRITICAL IMPORTANCE
 THE ARCHITECT SHOULD SATISFY HIMSELF THAT ALL TREES LIKELY TO AFFECT HIS DESIGN HAVE BEEN SHOWN
 INTER CONNECTION OF MANHOLES SHOULD BE VERIFIED WHERE OF CRITICAL IMPORTANCE USING CCTV
 PIPE SIZES & INVERTS DETERMINED WITHOUT ENTRY INTO MANHOLE
 ALL DIMENSIONS & LEVELS SHOWN IN METRES
 ON SITE DIMENSION ACCURACY IS TAKEN RELATIVE TO THE PRINTED SCALE AND SHOULD BE CHECKED ON SITE WHERE OF CRITICAL IMPORTANCE

**P STUBBINGTON
 LAND SURVEYS LTD**

THE MEAD
 DURLEY BROOK ROAD
 DURLEY
 SOUTHAMPTON
 HAMPSHIRE
 SO32 2AR
 TEL:- 023 8060 1876
 MOBILE:- 07973 348165
 EMAIL:- PAUL@PLANDSURVEYS.COM

CLIENT:-	MR AND MRS BENJAMIN
CONTRACT:-	38 BROADSHARD LANE RINGWOOD HAMPSHIRE
TITLE:-	TOPOGRAPHIC SURVEY
SCALE:-	1:100 @A1
DRAWING NO.	9080/01
DATE:-	MARCH 2021
SURVEYOR:-	RONA