

This drawing is the copyright of LMA Architects and may not be copied or reproduced without permission.

LMA Architects does not accept responsibility for errors made by others in scaling from this drawing. All construction information should be taken from figured dimensions only. If in doubt refer to LMA Architects.


Dimensions for fixed items to be checked on site prior to manufacture.

Main contractor to enquire into the availability of Asbestos surveys where applicable, and ensure they take their own precautions for dealing with the associated risks.

Any unusual risks will be identified within the project design for construction, maintenance or demolition. End user and Main Contractor to review project with residual risks in mind and report any unforeseen previously to LMA Architects.



- Existing walls
- Proposed walls
- Walls to be demolished

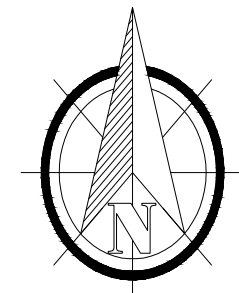

INDICATIVE

B	15/04/24	Porch design amended	TR
A	06/09/22	Porch amended	TR
Rev.	Date	Details	Drawn Checked

Issued for:


PLANNING APPLICATION

Project/Client:	Project No:
Lime Tree Cottage Martin Road, Martin, Hampshire SP6 3LA	LMA.22.018
Dwg No:	Rev:
002	B
Drawing:	Scale:
Proposed Site Plan	1:200 @A3
Drawn By:	Date:
TR	31.08.22
Checked By:	Date:



Proposed Site Plan (1:200)

The Focus Building,
Studio 3,
1 Crimea Road,
Bournemouth,
BH9 1AP

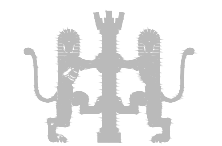

T:01202 375818
info@lmaarchitects.co.uk
www.lmaarchitects.co.uk