


PLAN VIEW



LEFT ELEVATION

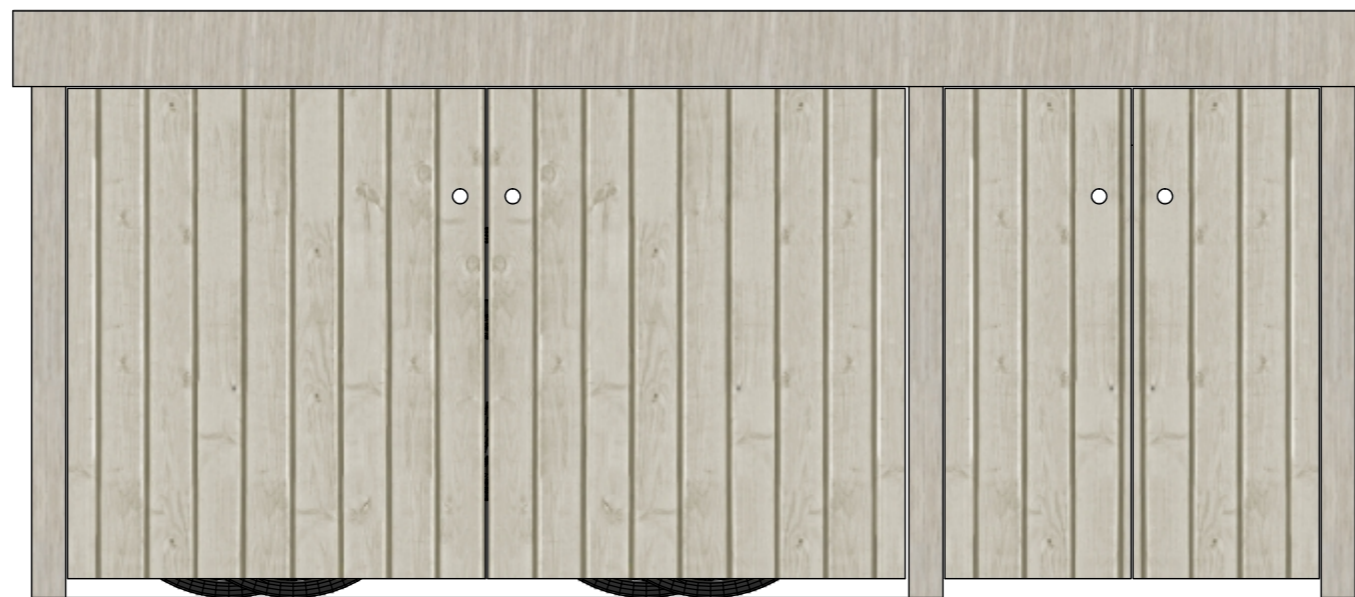

FRONT VIEW



RIGHT ELEVATION

SPECIFICATION

- Treated timber framing
- Cedar vertical tongue and groove cladding
- EPDM roof lining with sedum extensive green roof
- Cedar Fascias

