


47x170mm sw joists @ 400mm cts,
100mm Celotex insulation between joists,
75mm Celotex insulation under joists,
12.5mm plasterb'd & skim.

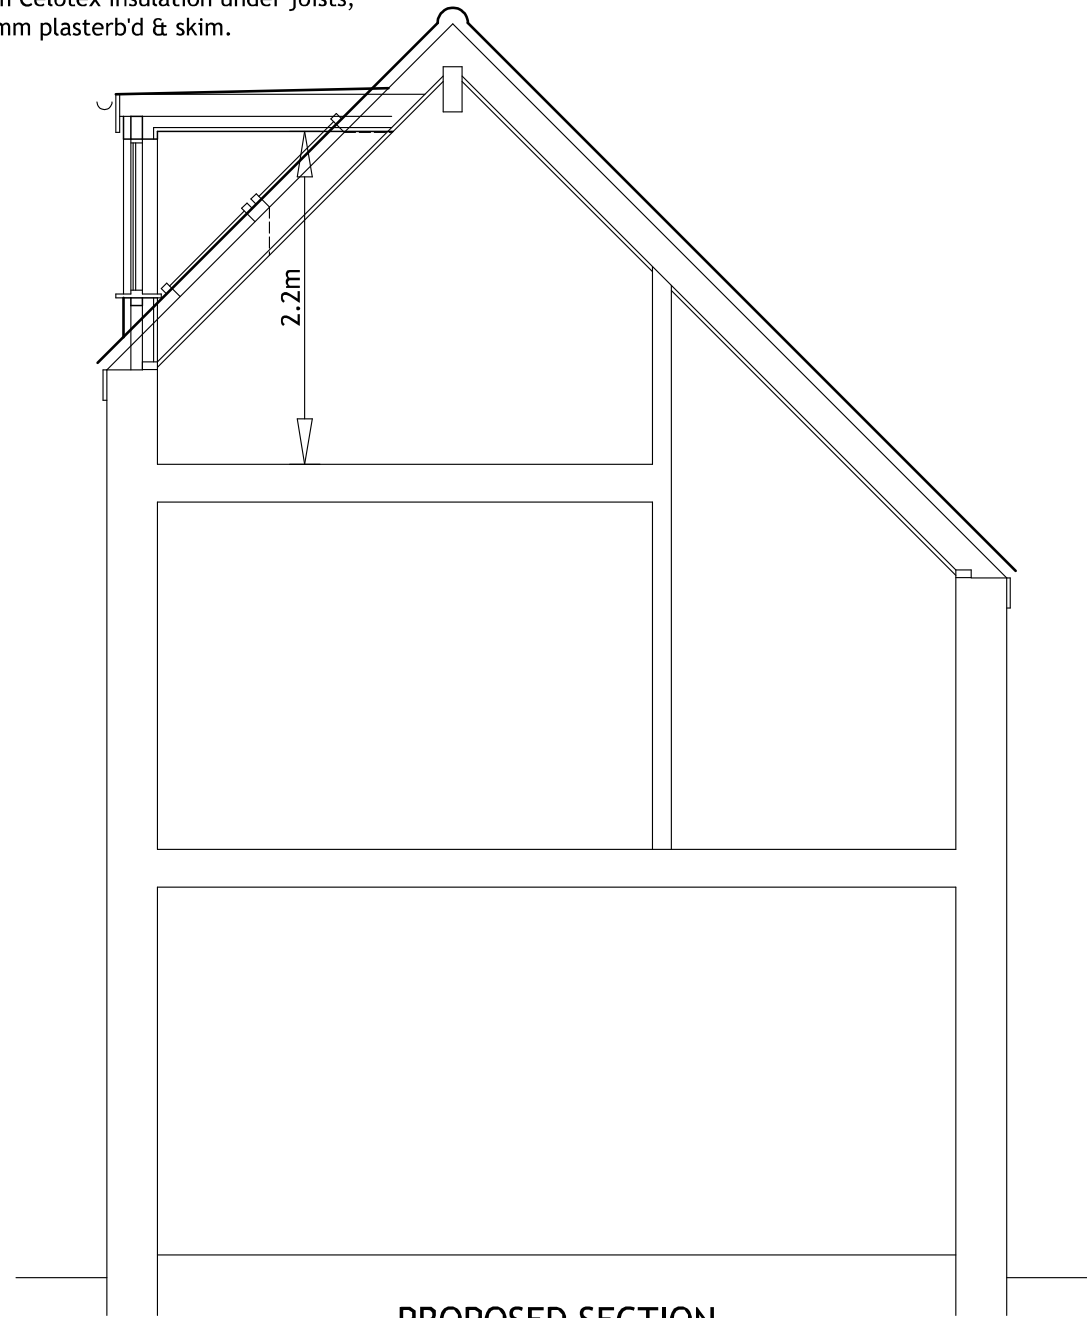

PROPOSED SECTION

xtraroom
loft conversions

Mrs BROOMFIELD

3a York Road, Oxford. OX3 8NW

**FORMATION OF WASHROOM
BY ADDITION OF REAR DORMER**

SCALE :	1:50	Drawing number :	
DATE :	Mar 2024	2219 / 03 - 24	
BY :	A. Lloyd	Revision :	Sheet :
SHEET :	2 of 3	0	A3