


# First Floor Front Bedroom Window

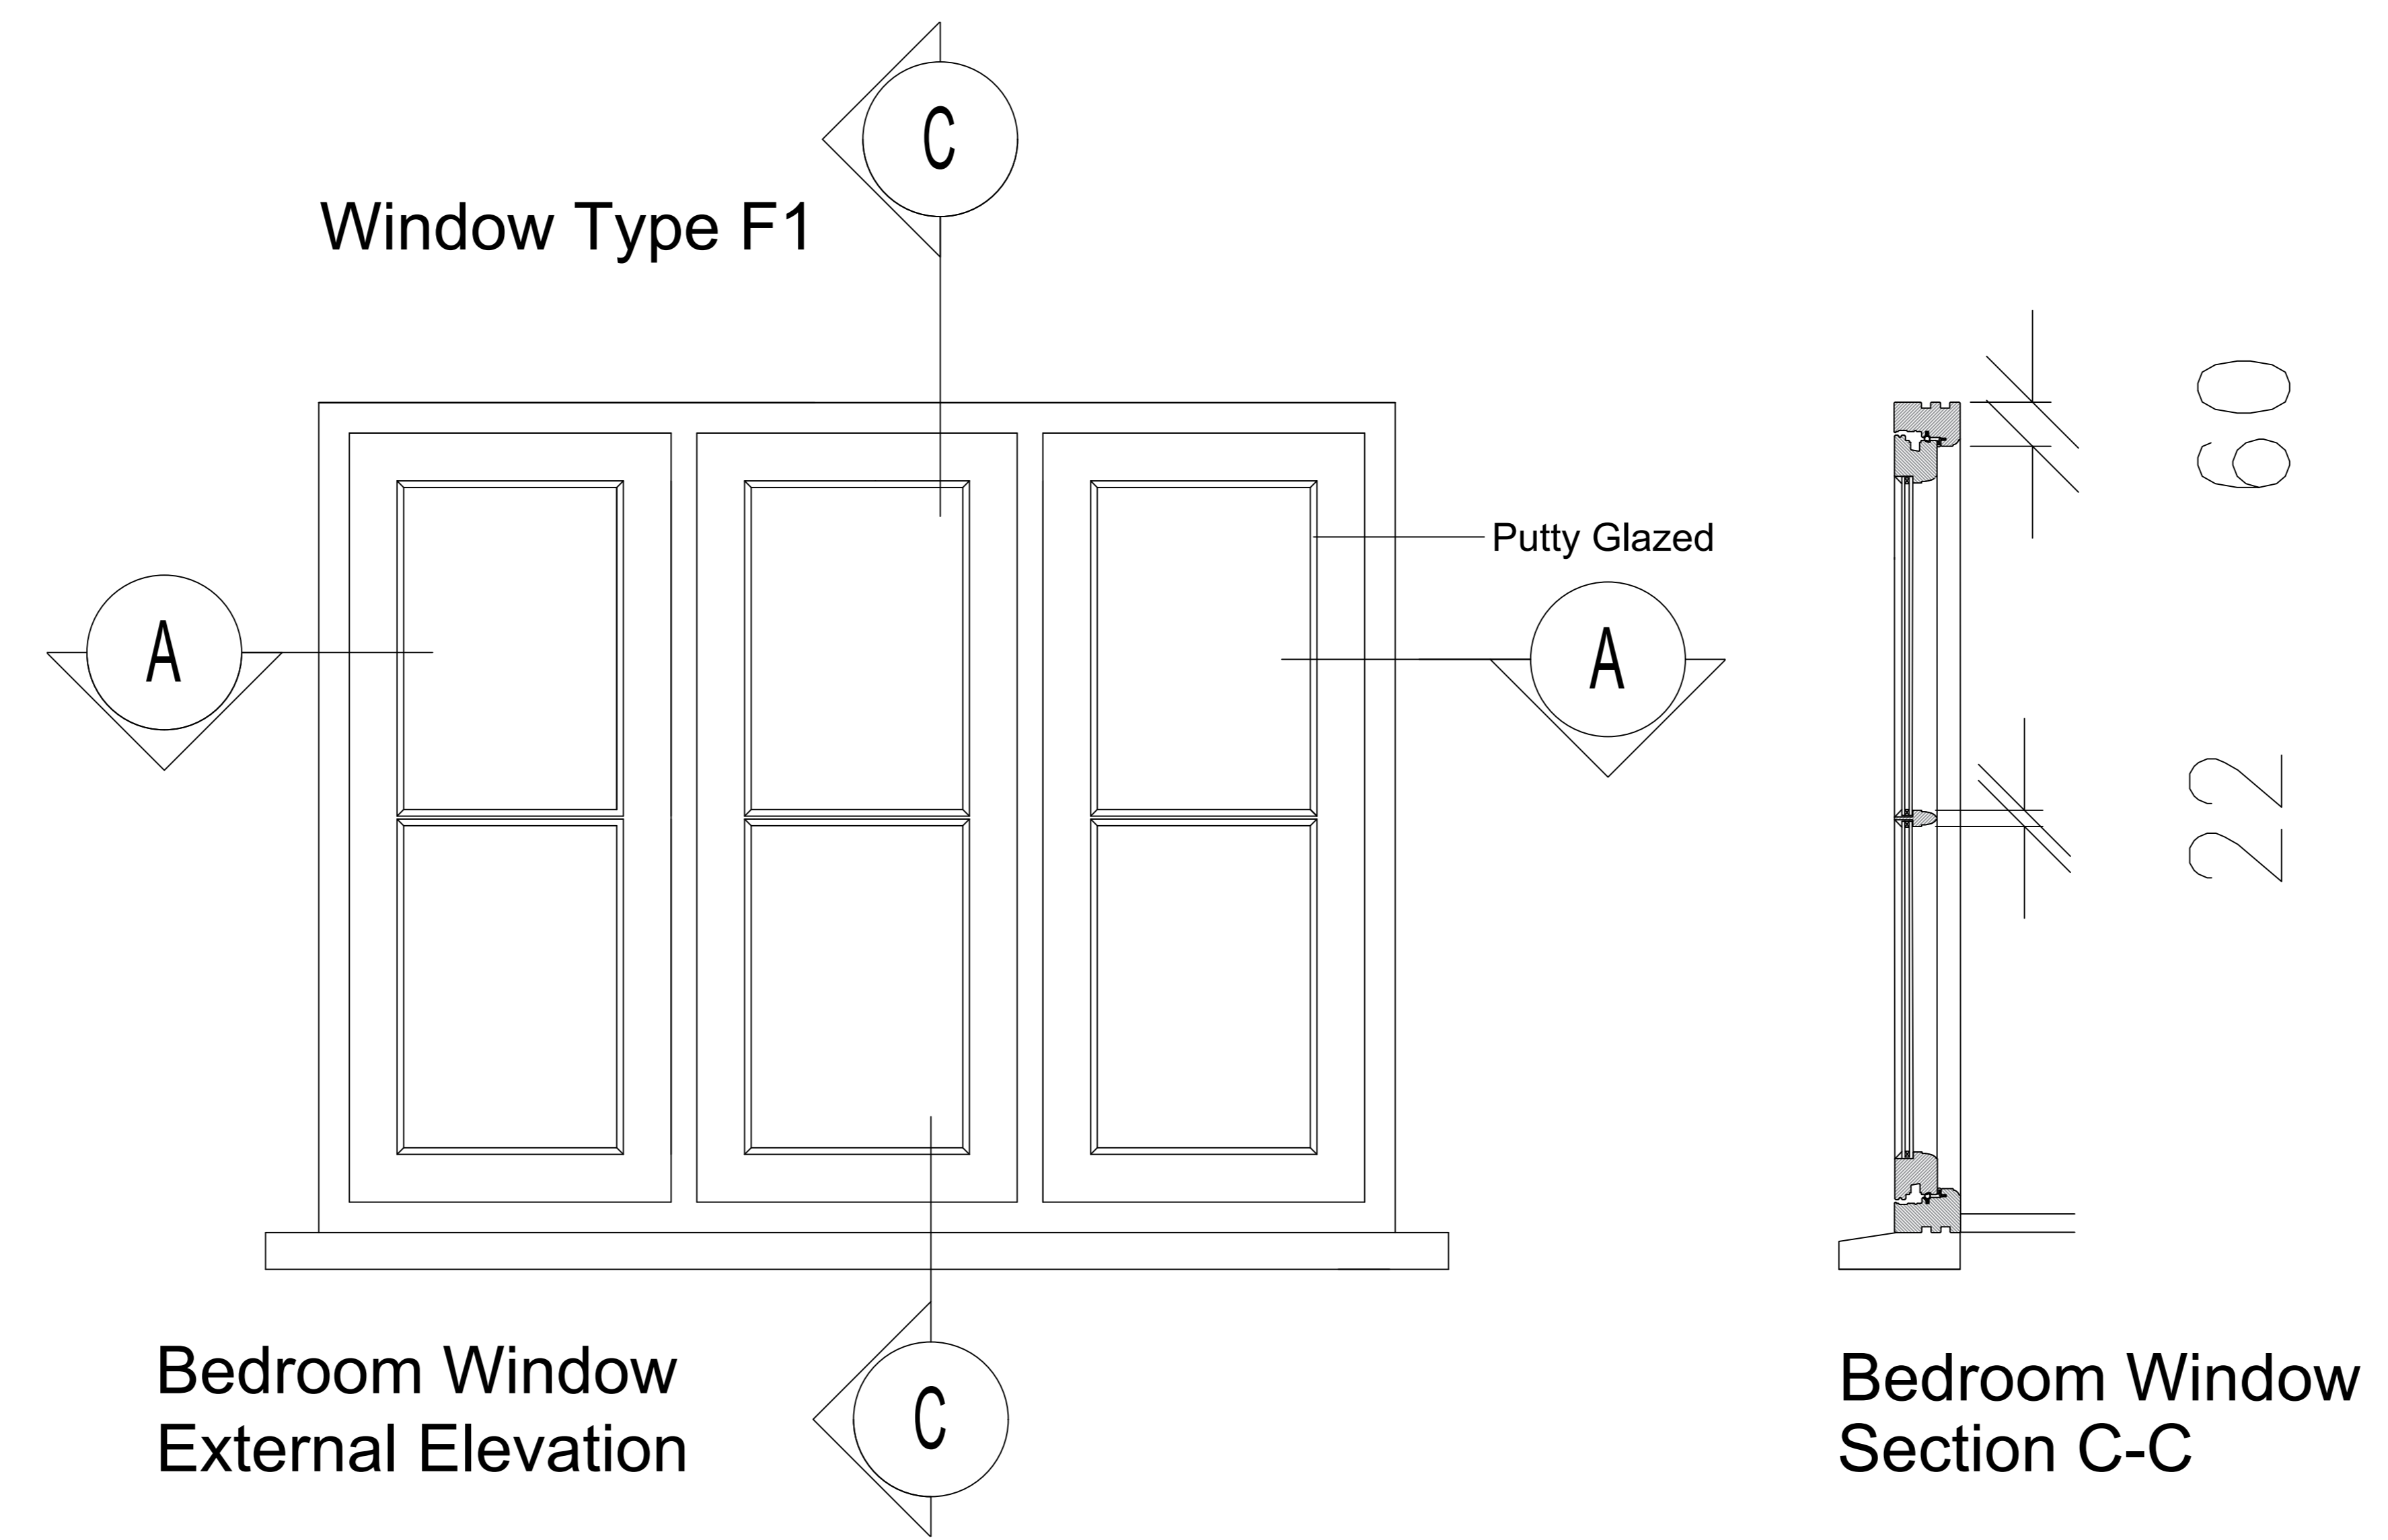

Bedroom Window Plan Section A-A

### Window Specification First Floor Bedroom


**Flush Casement Window in Meranti Engineered Hardwood**

**Size :** 1465mm wide x 1185mm high  
**Head Frame Size :** 60mm

- Materials:** Meranti Engineered Hardwood Timber
- Colour :** Painted to RAL 9003 White
- Glazing Bars:** 22mm True Bar
- Glazing Features :** Horizontal Astragal Bars
- Glass Type:** Clear 14mm Super Slim Double Glazed Unit 4mm ANL / 6mm Krypton / 4mm LowE (Putty Glazed)
- Feature Mouldings:** Ovolo
- Cill:** 165mm x 38mm New Painted Hardwood
- Fixings:** Mechanically Fixed, Mortar Bead Between Brickwork & New Timber Window
- Ironmongery:** Monkeytail Handle & Peg Stay. Finished in Black

# Detailed Elevations & Sections

Rev	Description	Date	By	Chk'd
-----	-------------	------	----	-------

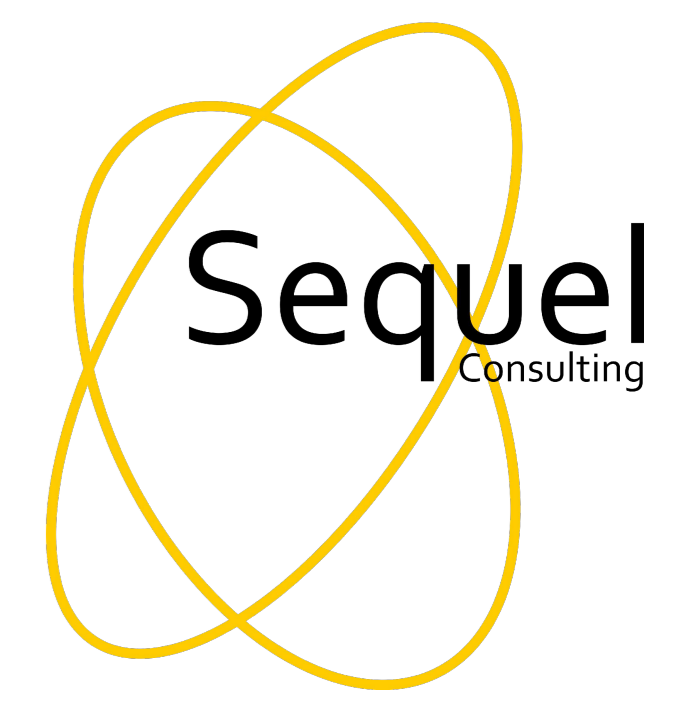

Client SG Thompson	
Project Title Dean Cottage Dippenhall Street Crandall Farnham Surrey GU10 5NY	
Drawing Title First Floor Bedroom Window Elevation, Plan & Section	
Scale 1:10 @ A0	Date 15.03.2024
Drawn ST	Checked

Drawing No.	Floor	Detail	Revision
N040	1	BDW	