



North

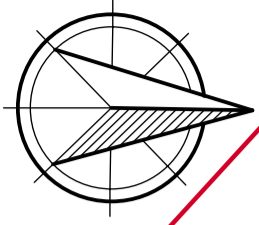

Scale bar 0 -10 mtrs

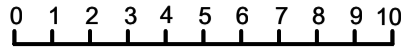

All boundary timber fences
will remain unaltered

garden

T1

Trees to be trimmed

T2

T3

5

lawn

store

double
garage

lawn

drive

4

3

Berkeley
Gardens

Scale bar 0 -10 mtrs



Existing Site plan

For:- Mr A. & Mrs D. Carpenter

5 Berkeley Gardens, West Byfleet, Surrey KT14 6JT

Scale 1 : 200 @ A3

Dwg. No.260224/4A