


MAYLANDS AVENUE

1 CARPARKING PLAN
1:200

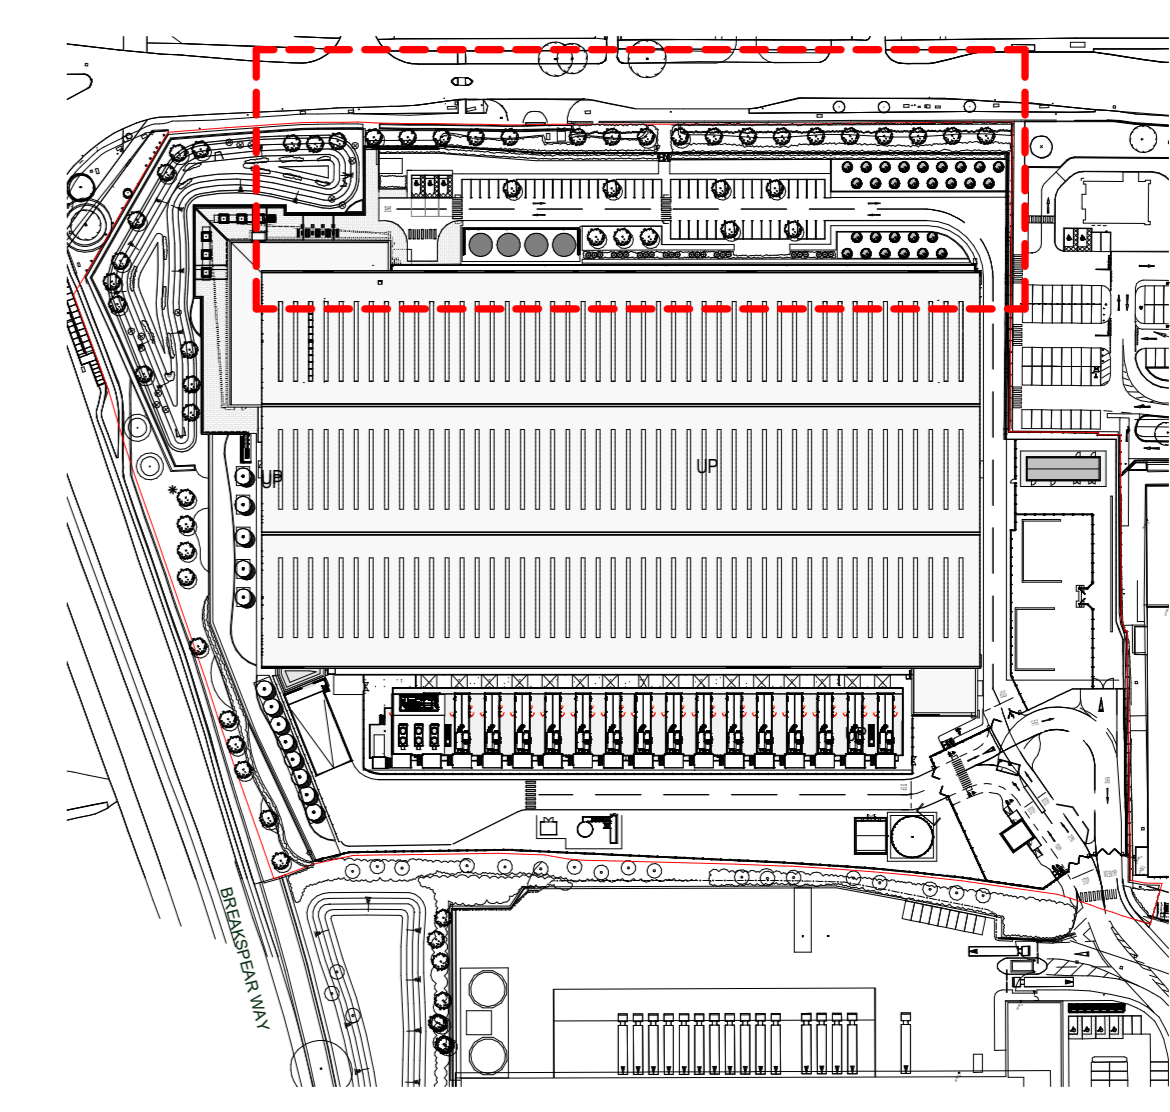

2 KEY PLAN
1:2000

Note:
50 Car Parking Spaces
(including 4 spaces active 11kW)
3 Accessible Car parking spaces
(including 1 space active 11kW)

- LEGEND**
- BOUNDARY LINE
 - DISABLED PARKING BAYS.
 - ELECTRICAL VEHICLE CHARGING BAY.

Issue	Date	Created By	Checked By	Approved By
P06	14/03/24			Revised for NMA application
P05	27/02/22			Revised Planning Drawing
P04	25/05/22			Revised Planning Drawing
P03	25/02/22			Revised for Expanding the application

ARUP
8 Finsbury Street
London EC2A 1BE
Tel +44 (0)20 7801 1511 Fax +44 (0)20 7801 3024
www.arup.com

Client
TPD Development LLC

Project Title
3A Blossom Way Hemel Hempstead Hertfordshire

Drawing Title
Proposed Car Parking Layout

Scale of A0	As indicated	By	CHN / Appd
Date	Architecture		SLUMMIRA
Status	SO - Initial Status	Rev	
Arup Job No	284474	Rev	P06
ID	284474-ARP-00-00L-DR-A-00015		

