




EXISTING FRONT ELEVATION

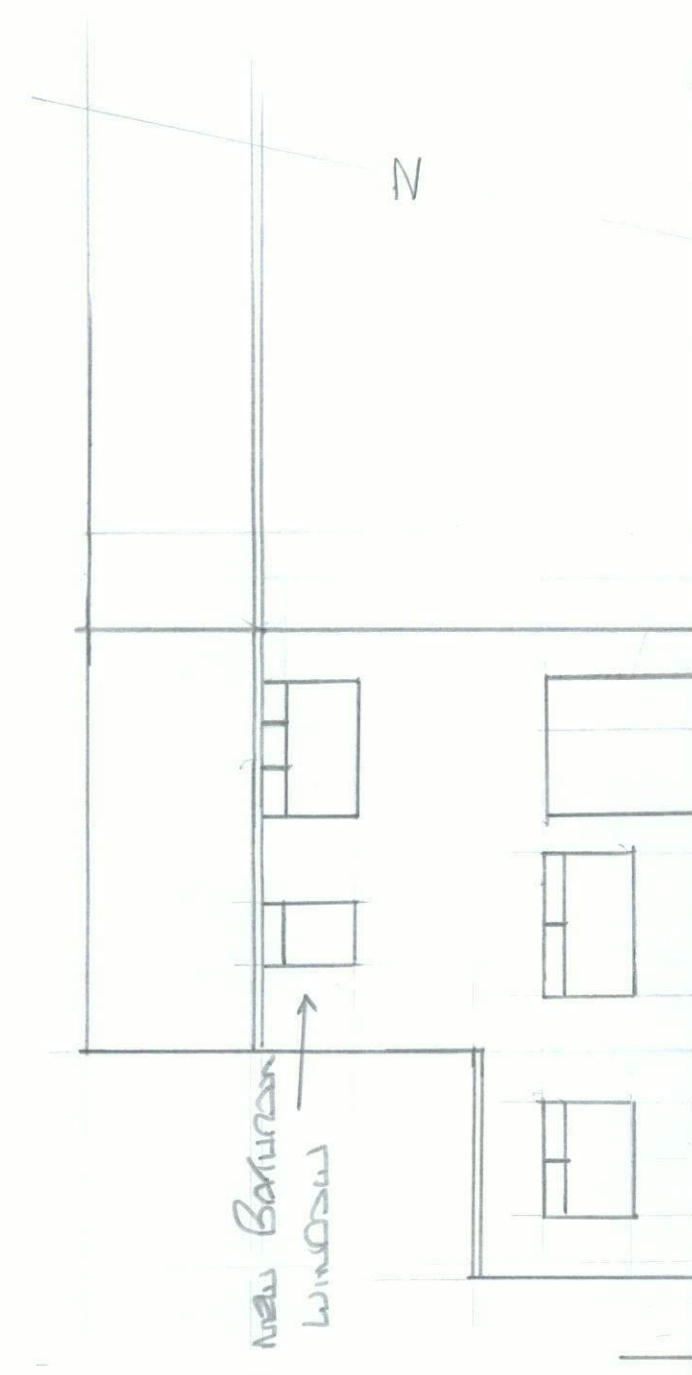

EXISTING REAR ELEVATION

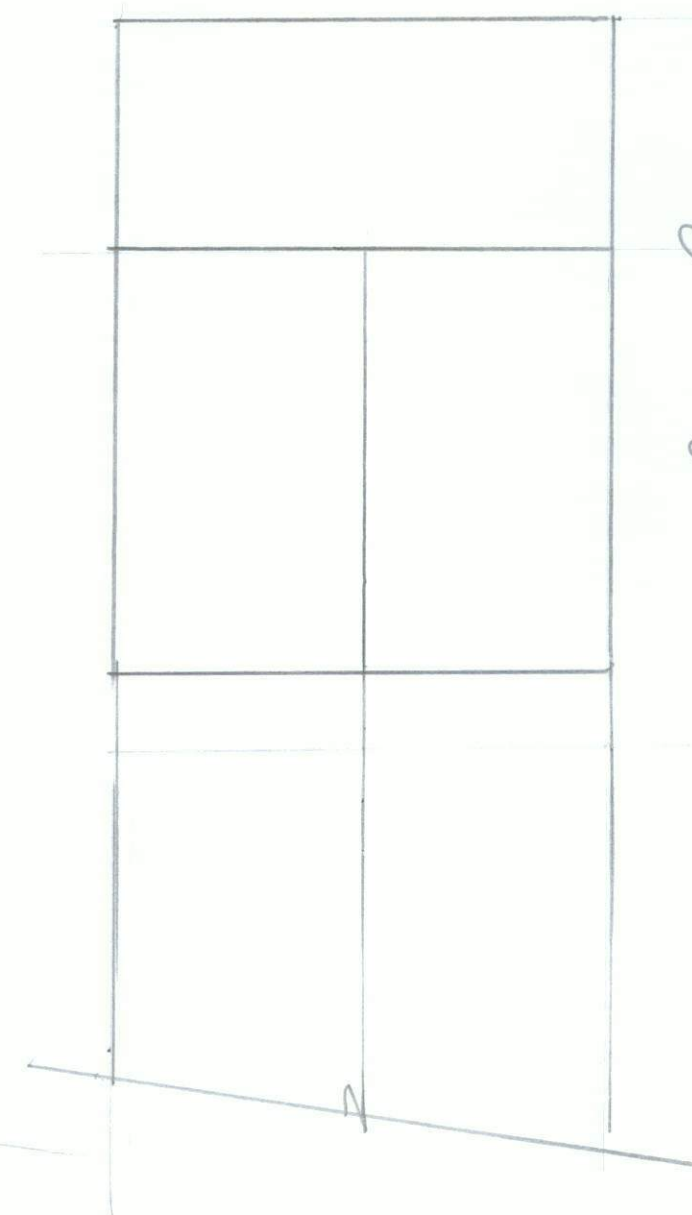

EXISTING ROOF PLAN

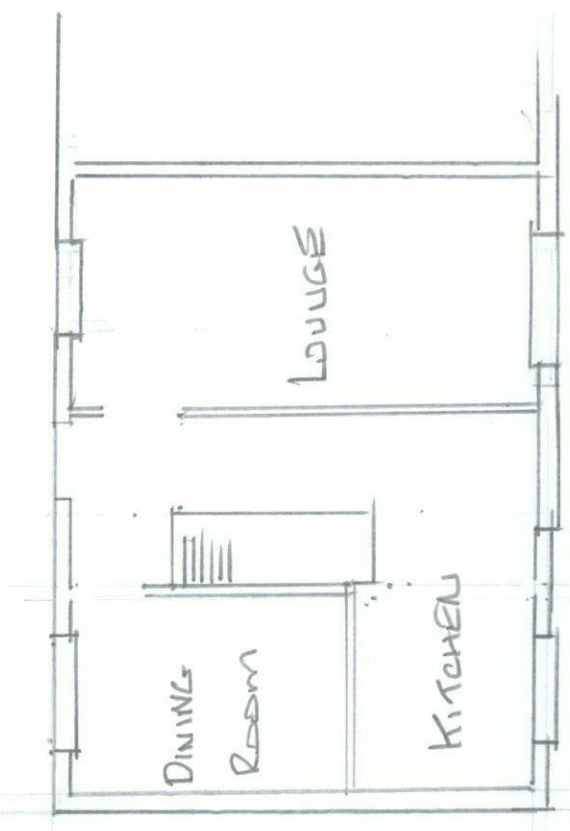

EXISTING GROUND FLOOR LAYOUT

PROPOSED 1ST FLOOR EXTENSION/
 6 DRAUGHT GASSE DORMER
 BRACKWELL
 RG12 7PT
 CLIENT MR W REEVES

SCALE 1:100