



NOTES  
 Copyright © 2023 Martin Ralph Group Ltd. All rights reserved. Limited reproduction and distribution permitted for the sole purpose of the of this named project only.  
 Do not scale unless for planning purposes. Refer to figured dimensions only. Any discrepancies are to be raised immediately with a relevant professional and or Martin Ralph Group Ltd.  
 Drawing and information here within to be read in conjunction with all other relevant Professionals, Contractors & Specialist Information. Specialist information generally to take precedent over layout drawings. Discrepancies to be raised immediately with a relevant professional and or Martin Ralph Group Ltd.

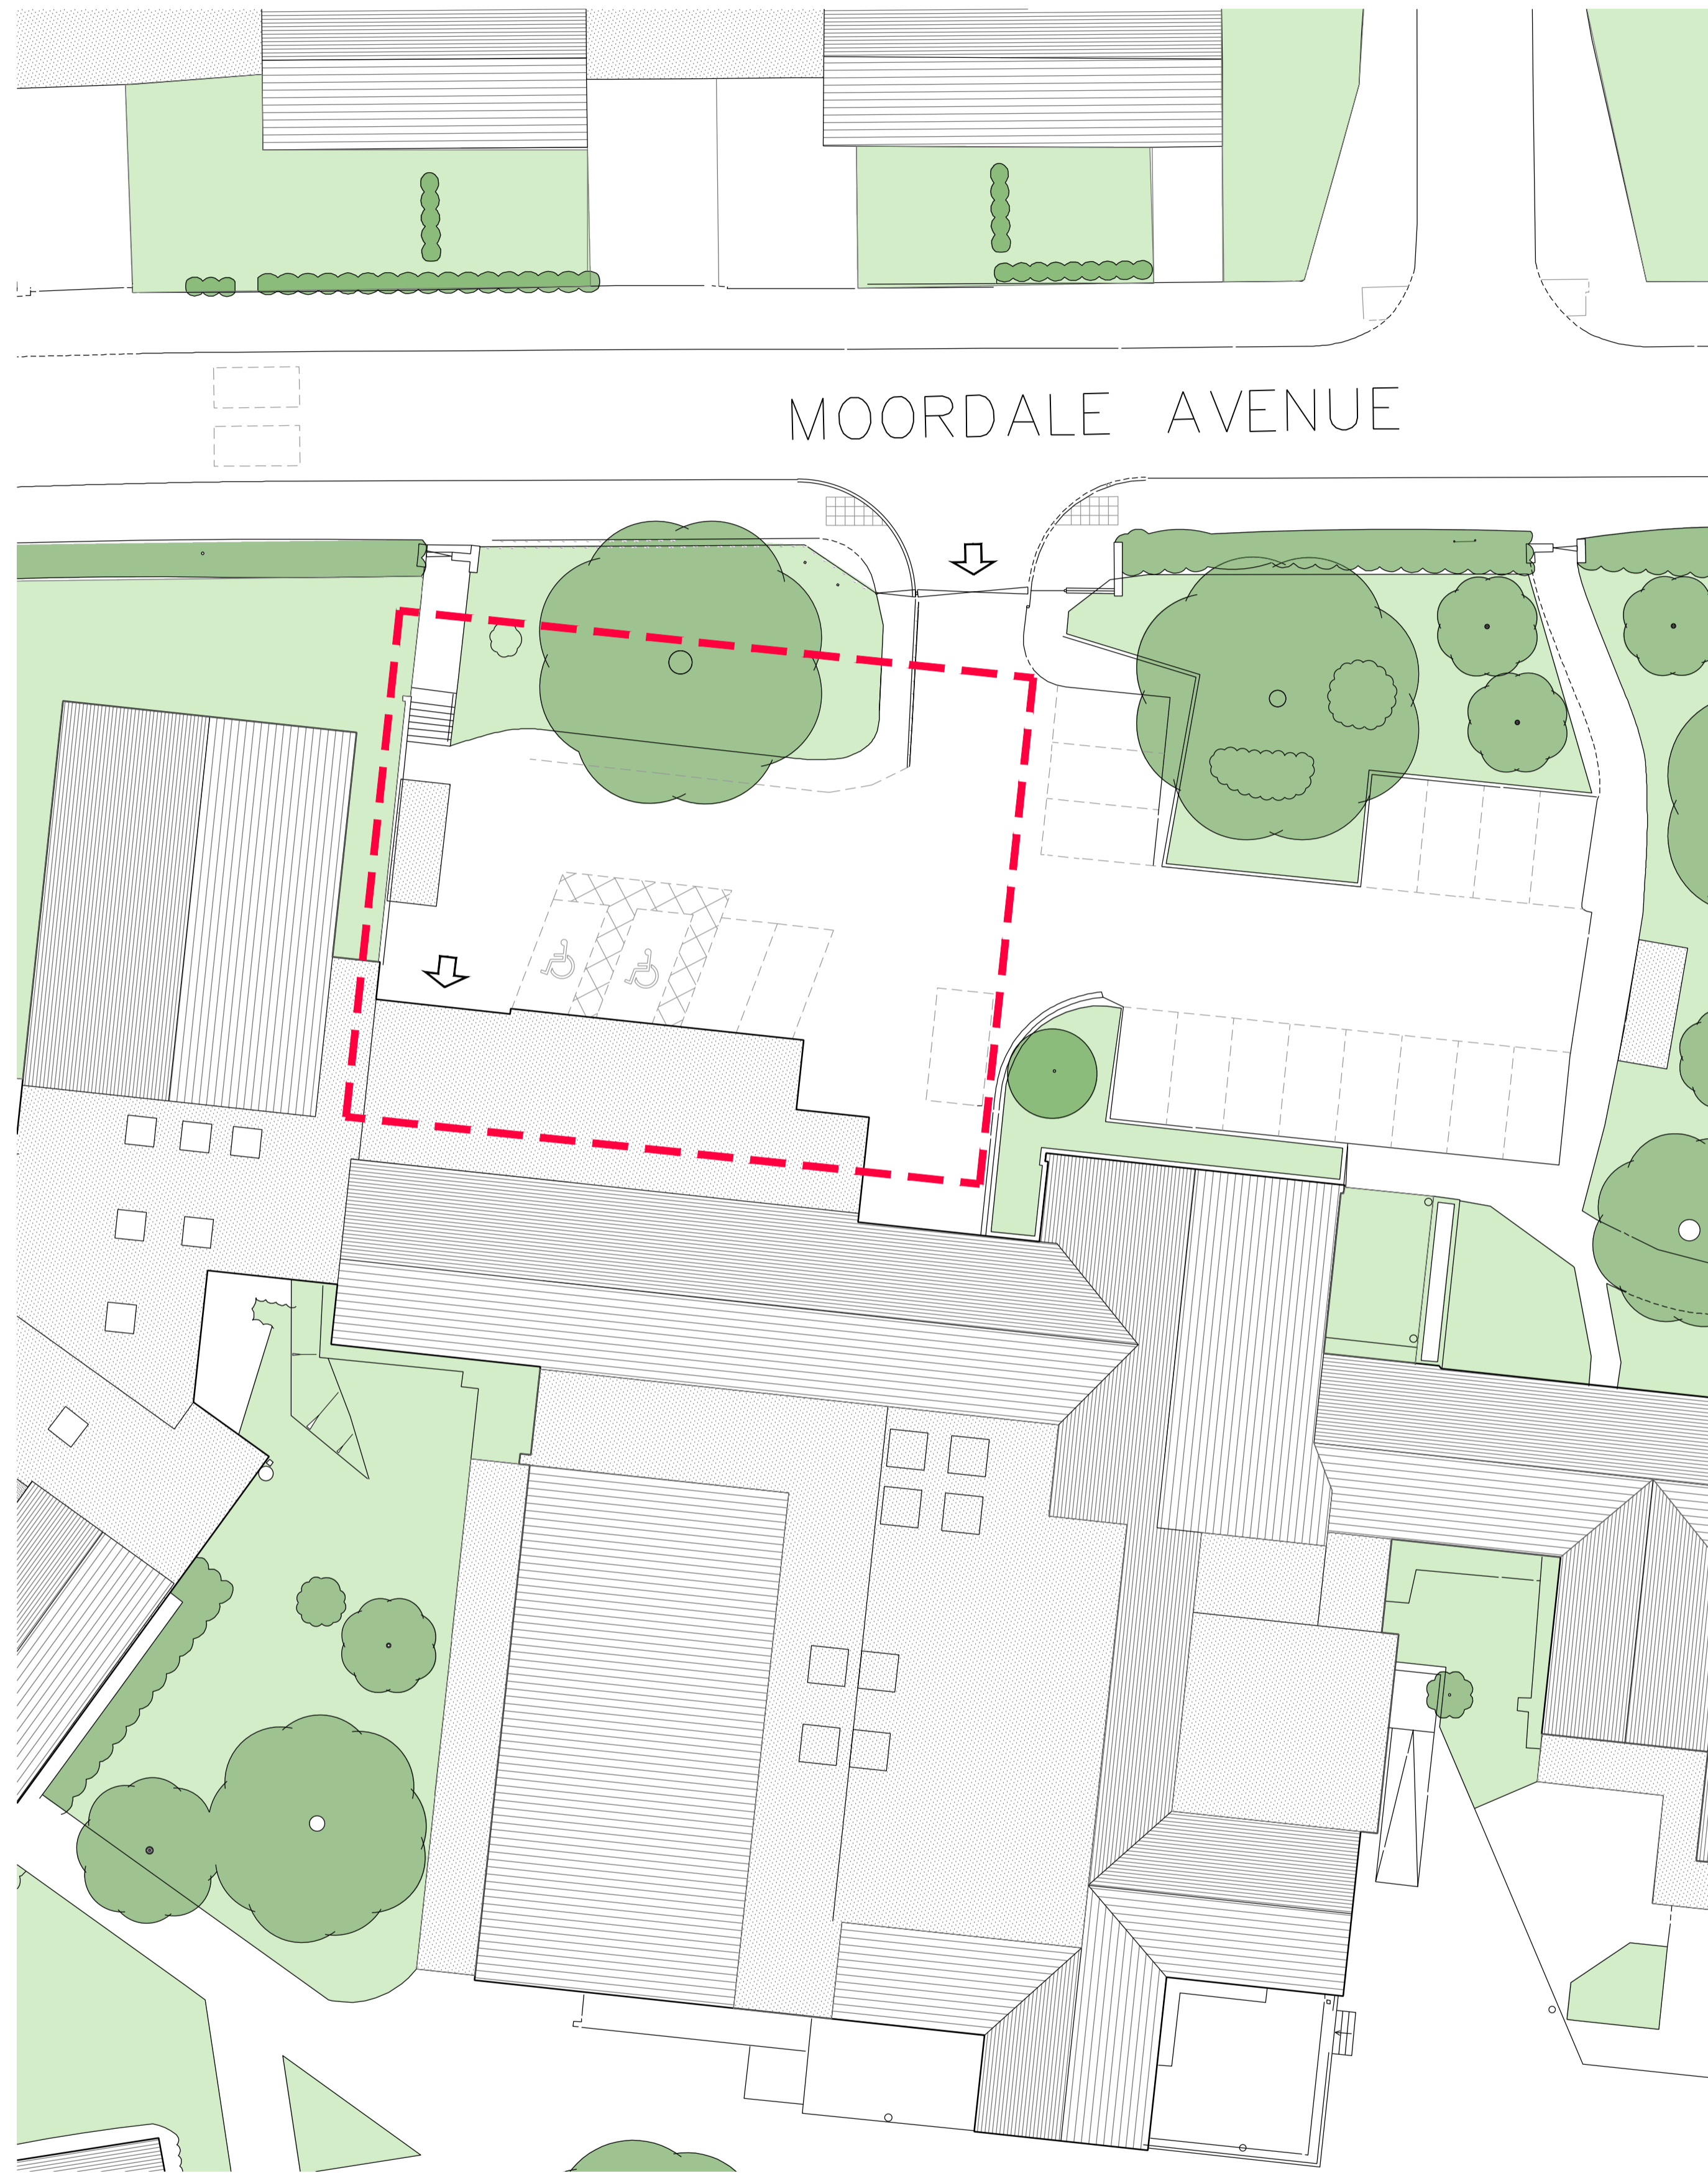

Block Plan - As Existing (roof level)  
 (Scale 1:200)

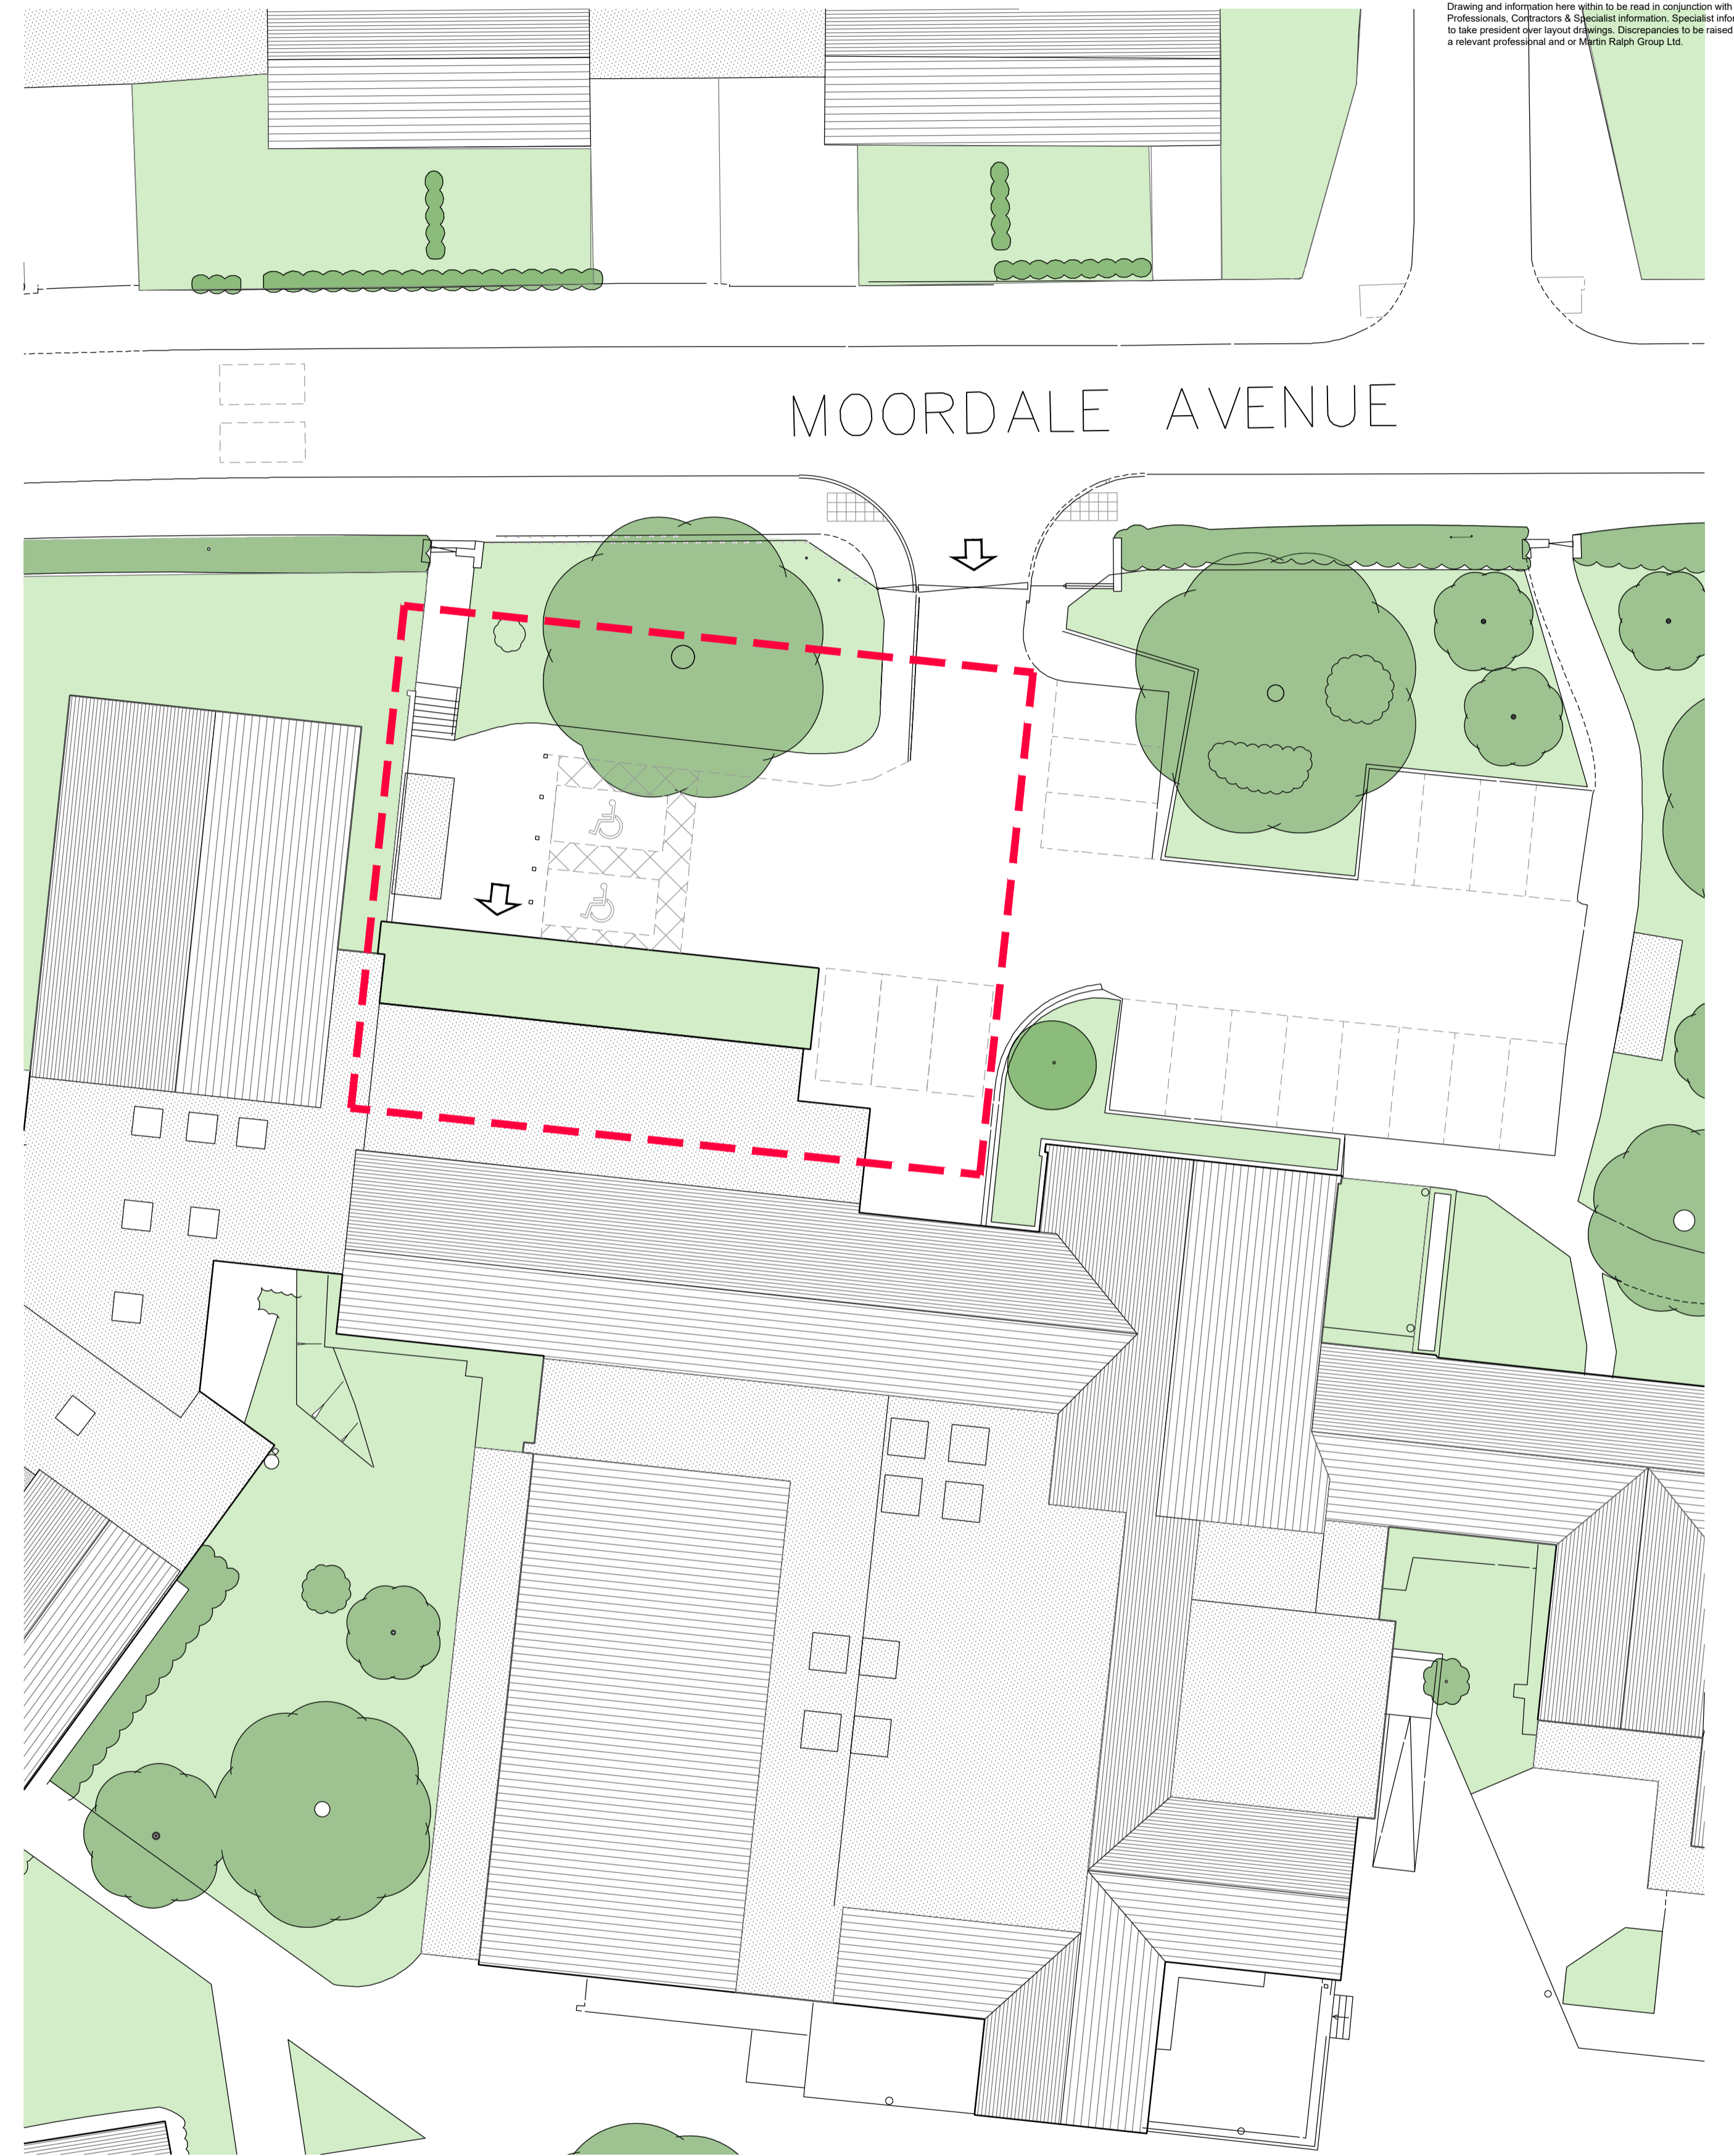

Block Plan - Proposed (roof level)  
 (Scale 1:200)



11 Dragon House  
 Hussar Court  
 Brambles Business Park  
 Portsmouth  
 Hampshire  
 PO7 7SF  
 www.martinralph.co.uk  
 info@martinralph.co.uk  
 T. 023 9225 7711  
 F. 023 9225 7712

<b>CLIENT</b> Meadow Vale Primary School Moordale Avenue Priestwood, Bracknell Berks. RG42 1SY		<b>DRAWING TITLE</b> Existing & Proposed Block Plans		<b>PURPOSE</b> Planning	
<b>PROJECT</b> Entrance Alterations		<b>DATE</b> March '24		<b>AMENDMENTS</b>	
<b>SCALE</b> 1:200	<b>PAPER SIZE</b> A1	<b>DRAWN BY</b> GE	<b>REVIEWED BY</b> KB	<b>DATE</b>	
<b>DRAWING No.</b> 23.091-101	<b>REVISION</b>				

