


1 / The Garage - Window Detail
1:5 at A3

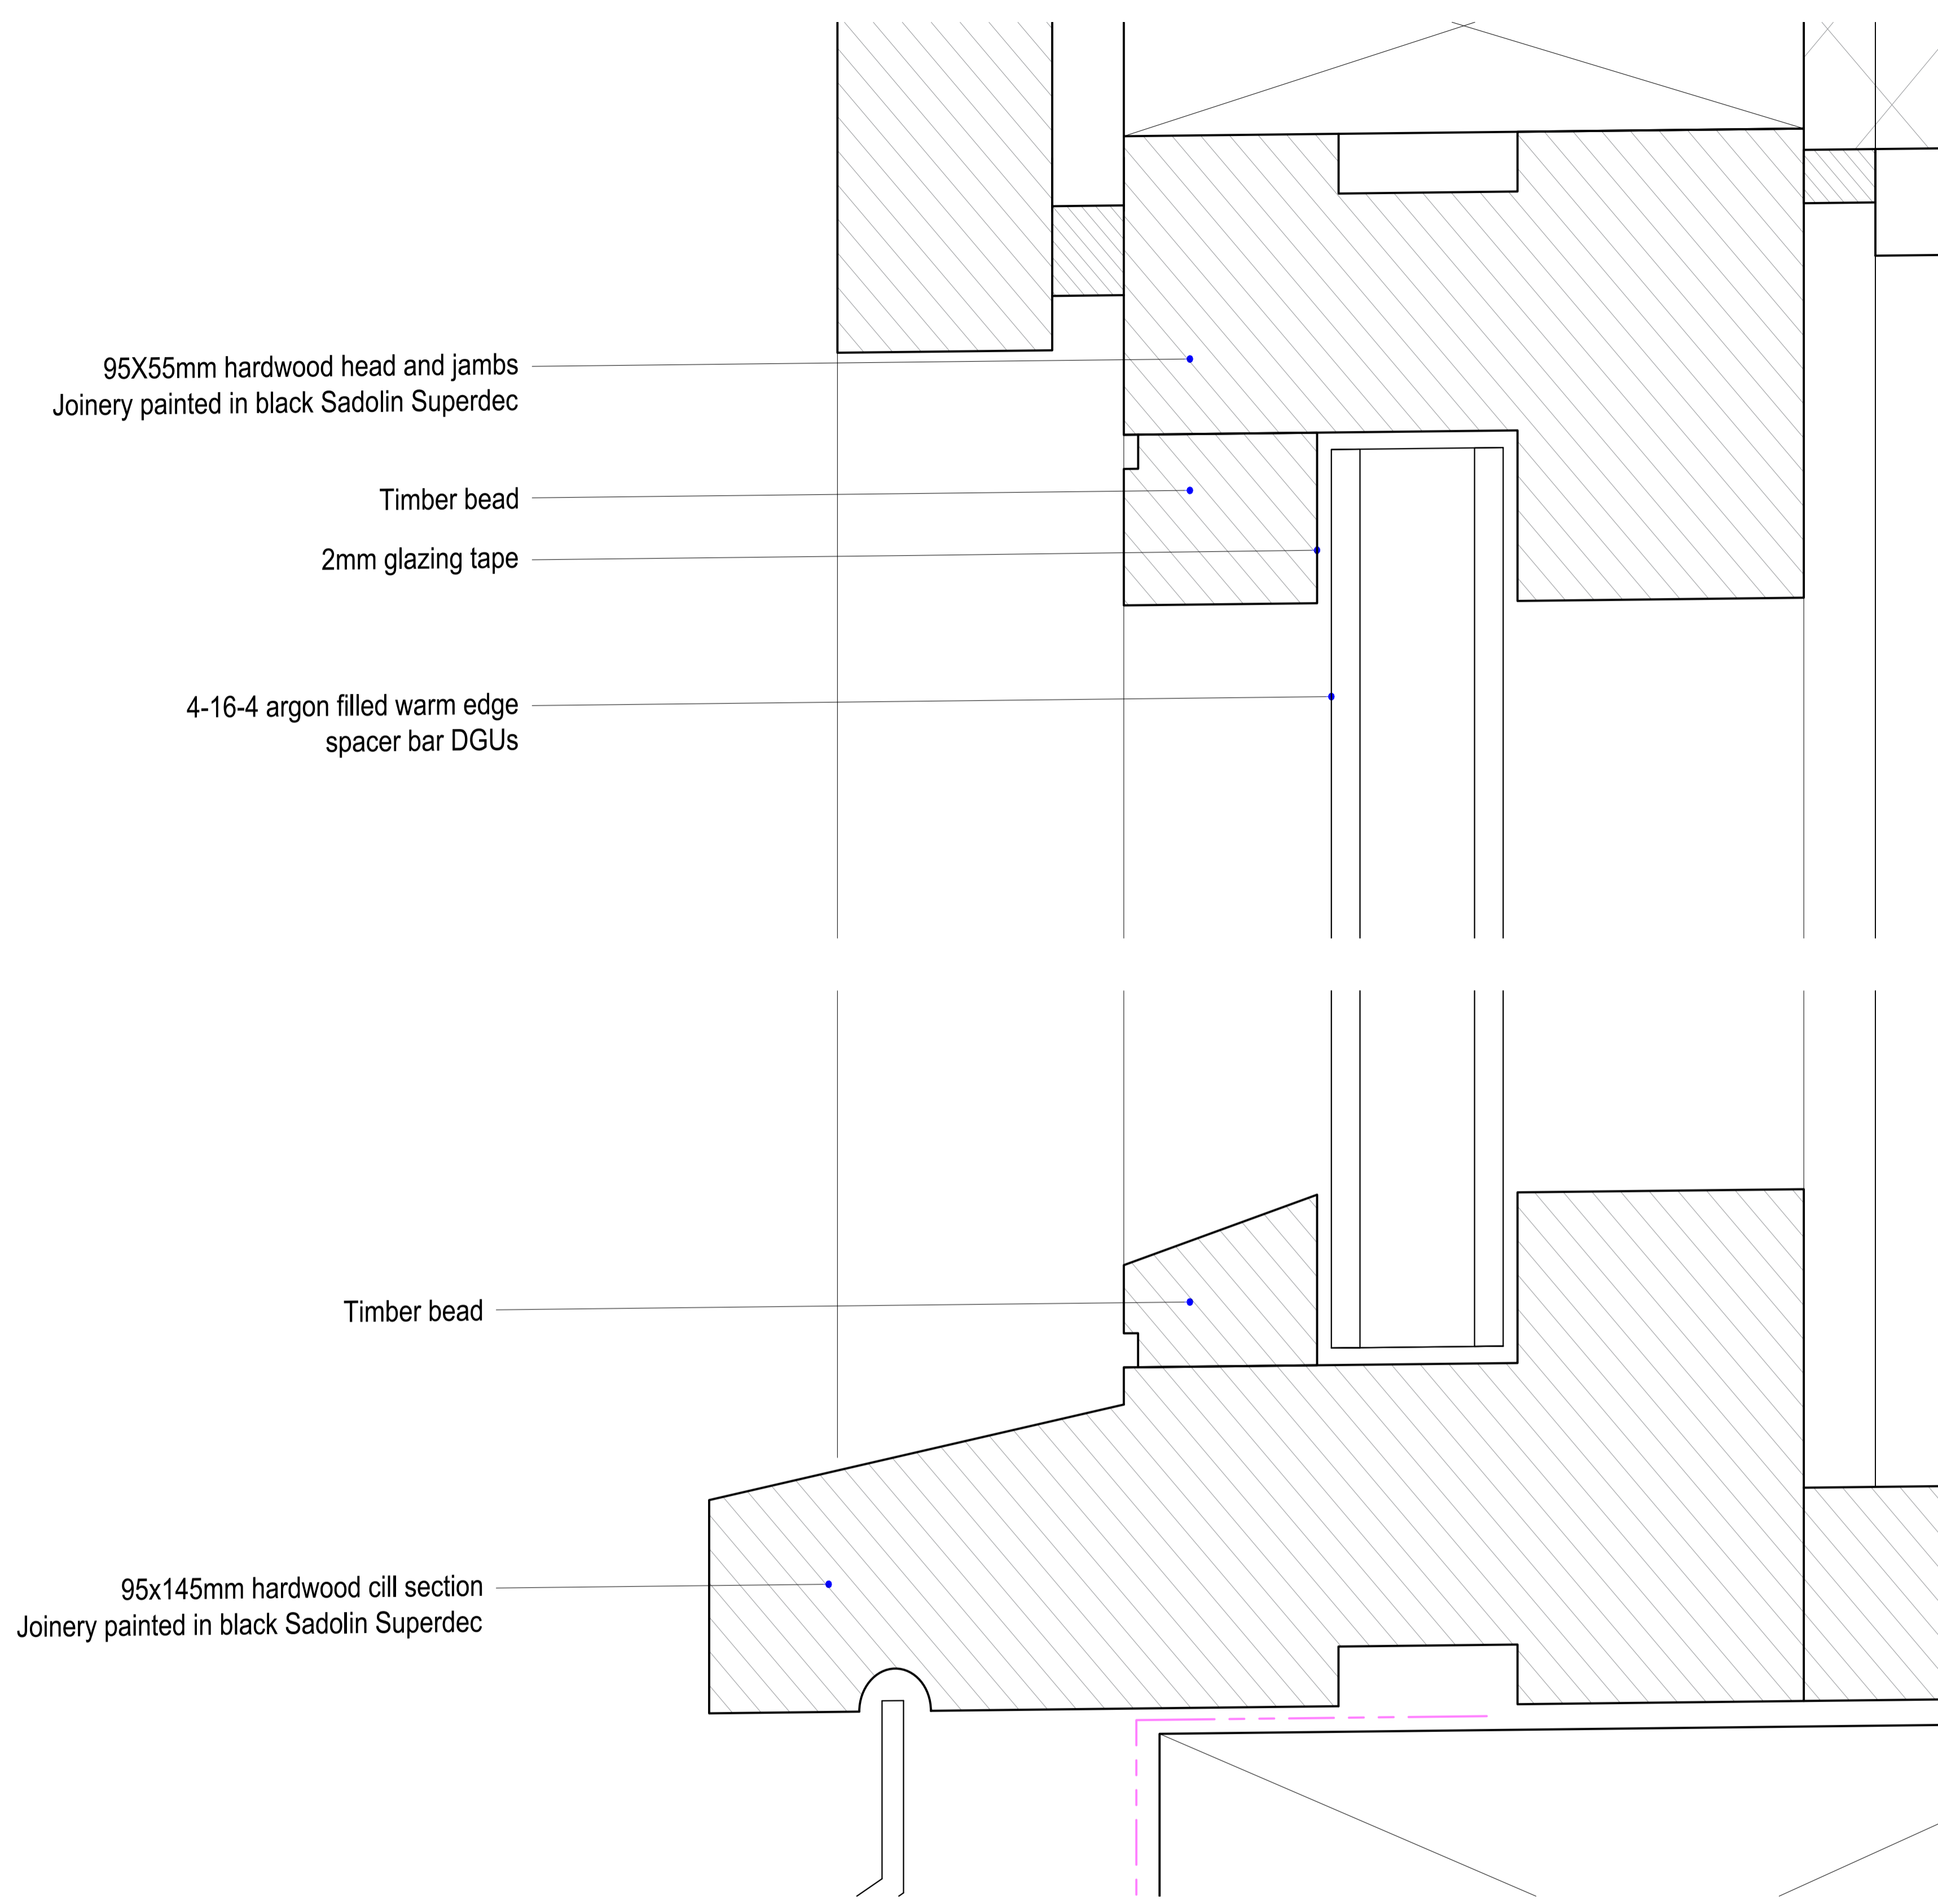

2 / The Garage - Window Section
1:1 at A3

DO NOT SCALE

THE CONTRACTOR IS TO CHECK AND VERIFY ALL BUILDING AND SITE DIMENSIONS, LEVELS AND SEWER INVERT LEVELS AT CONNECTION POINTS BEFORE WORK STARTS.
THIS DRAWING IS TO BE READ AND CHECKED IN CONJUNCTION WITH ENGINEERS AND OTHER SPECIALIST DRAWINGS.

NOTES

TO BE READ IN CONJUNCTION WITH GA PLANS, SECTIONS AND ELEVATIONS.

REV	DATE	DESCRIPTION
P01	22/04/24	PLANNING

JOB	2301 SPELDHURST		
DRG	PROPOSED DORMER WINDOW DETAIL		
DRG No	2201-DR-A-(00)310	REV	P01
SCALE	1:25@A1	VARIES	DATE 24/05/23
DRAWN	DT	INSPECTED BY	DT
STATUS	Preliminary		