



Do not scale from this drawing. All dimensions to be confirmed on site before commencing work.

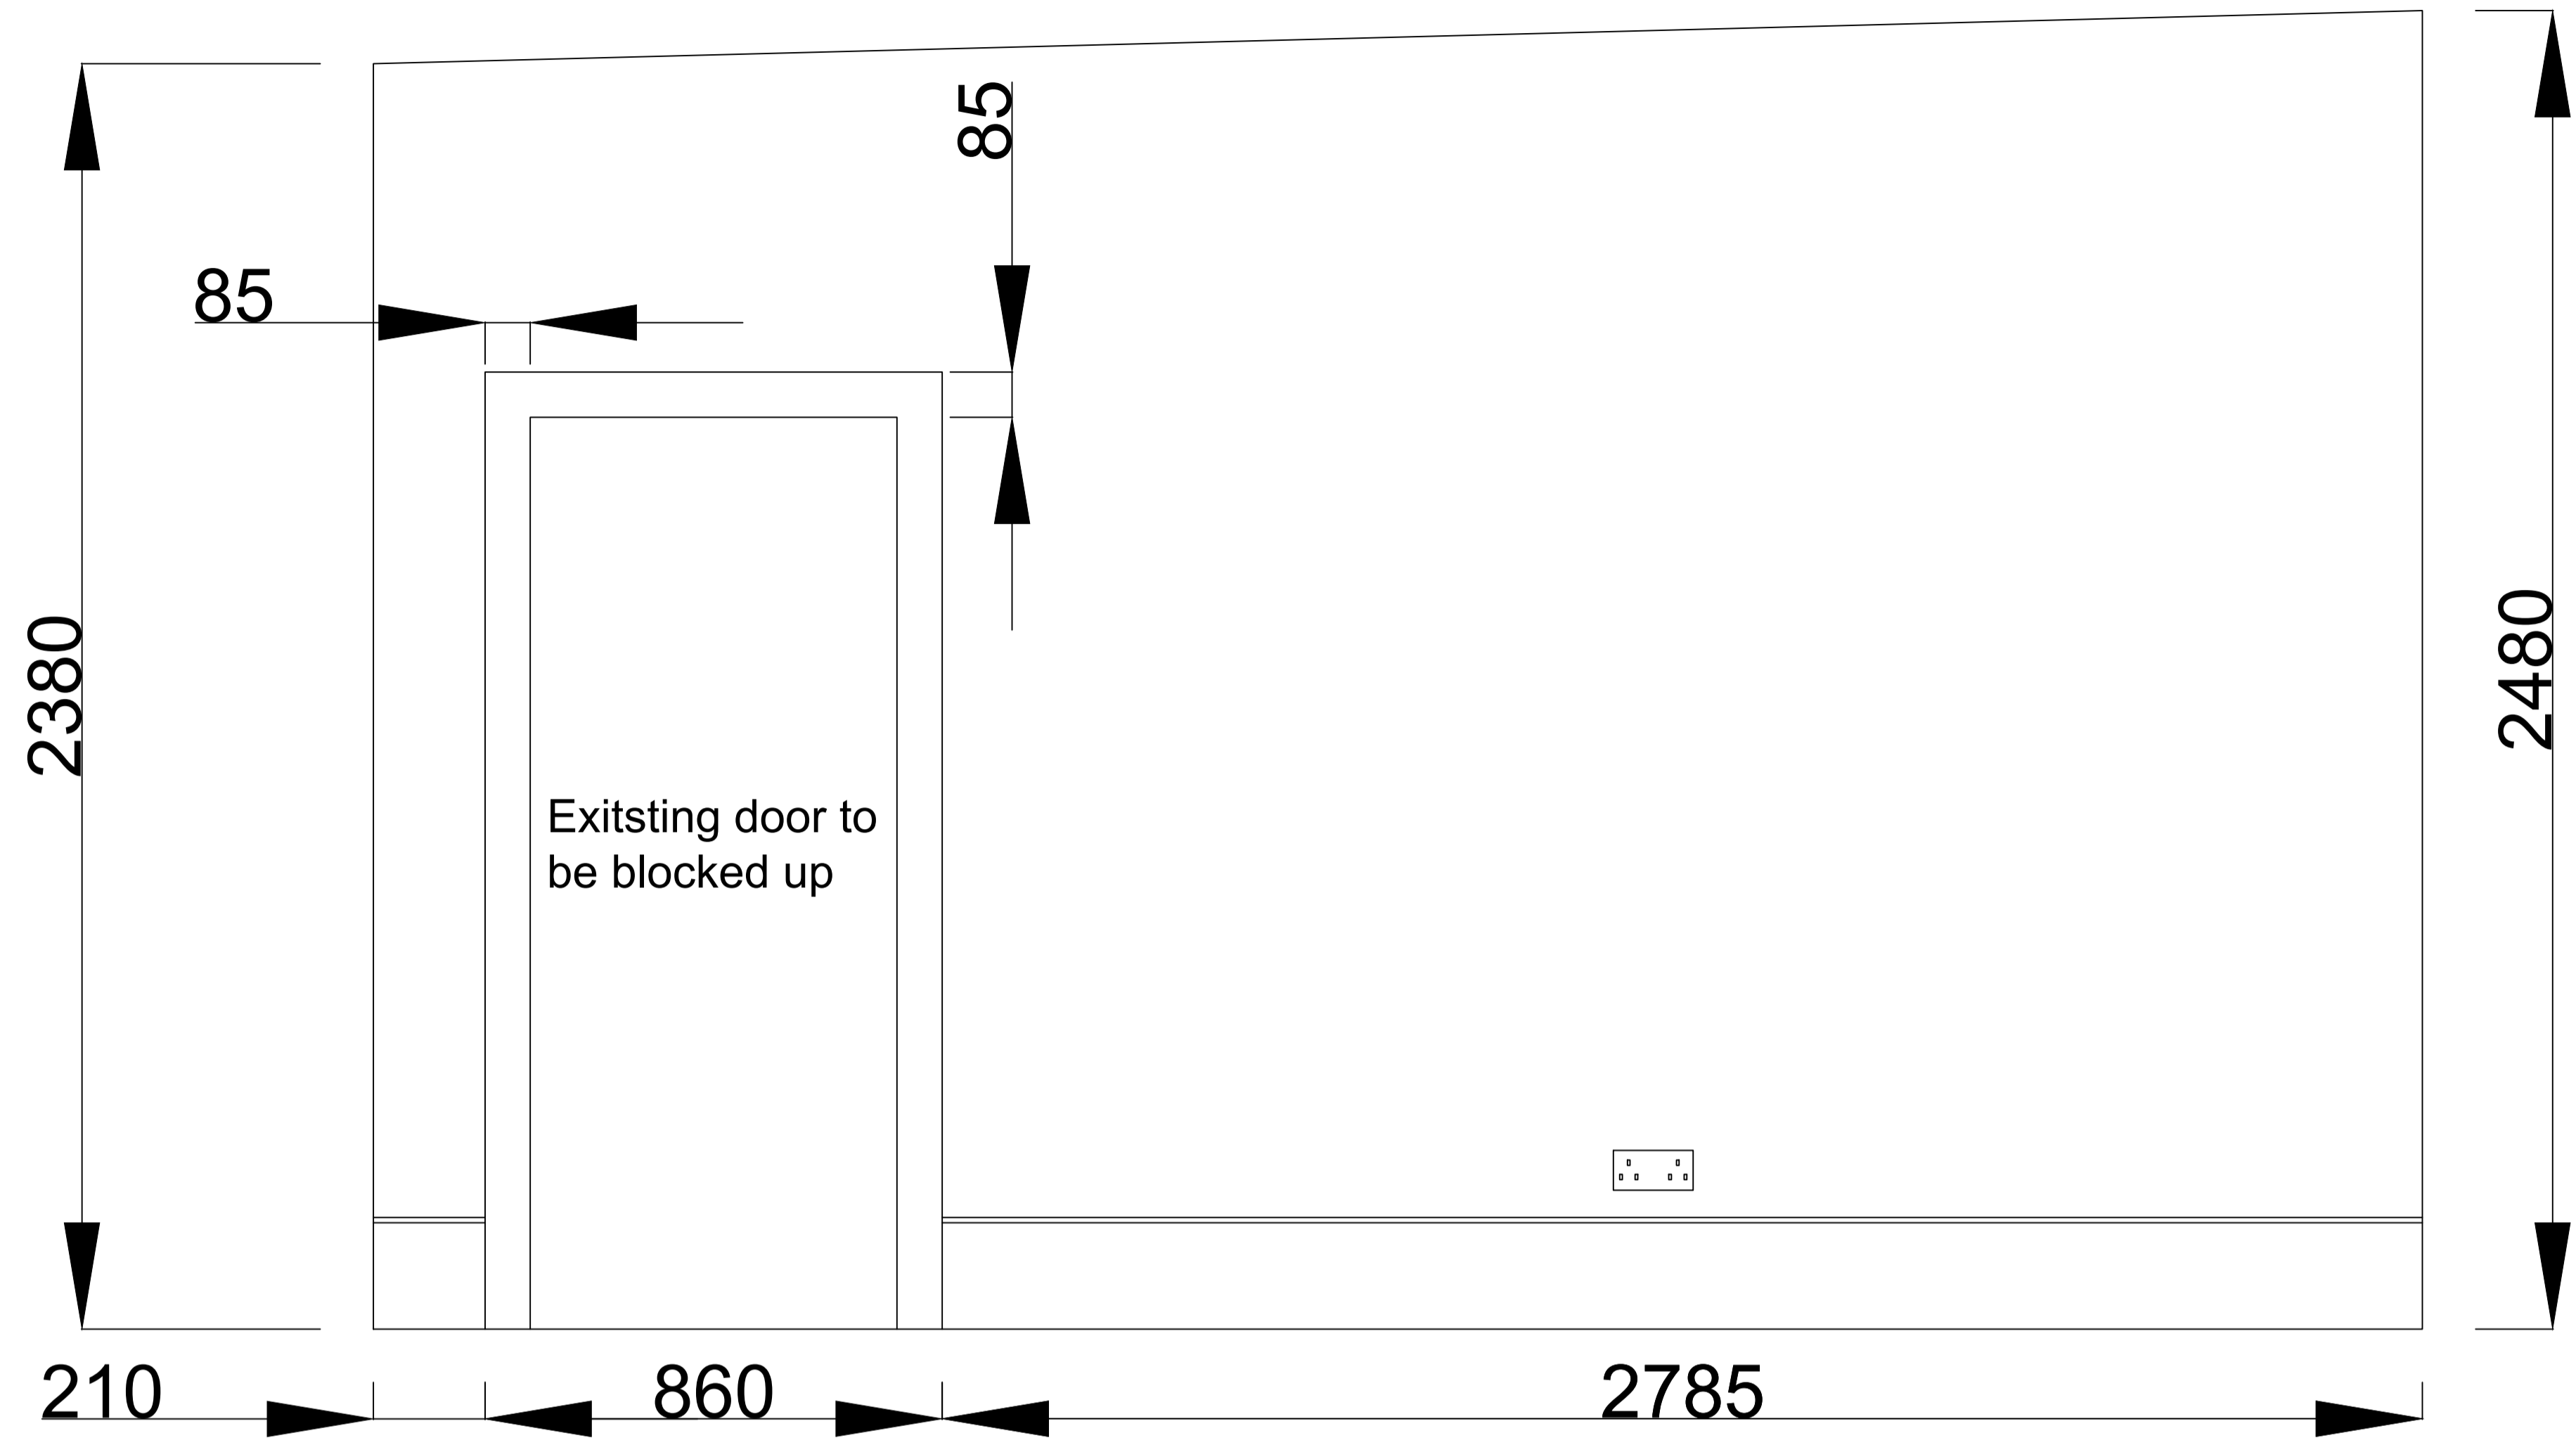

EXISTING SNUG WALL

Mr & Mrs Scott-Cowley DC/23/01463	REV	DESCRIPTION	DATE	ENG	NOTES
		Type text here			DO NOT SCALE FROM THIS DRAWING.
29.02.24 XX	1:10 @A1 XX				Discharge of conditions Hill Farm House Lavenham Road Brent Eleigh SUDBURY Suffolk CO10 9PB

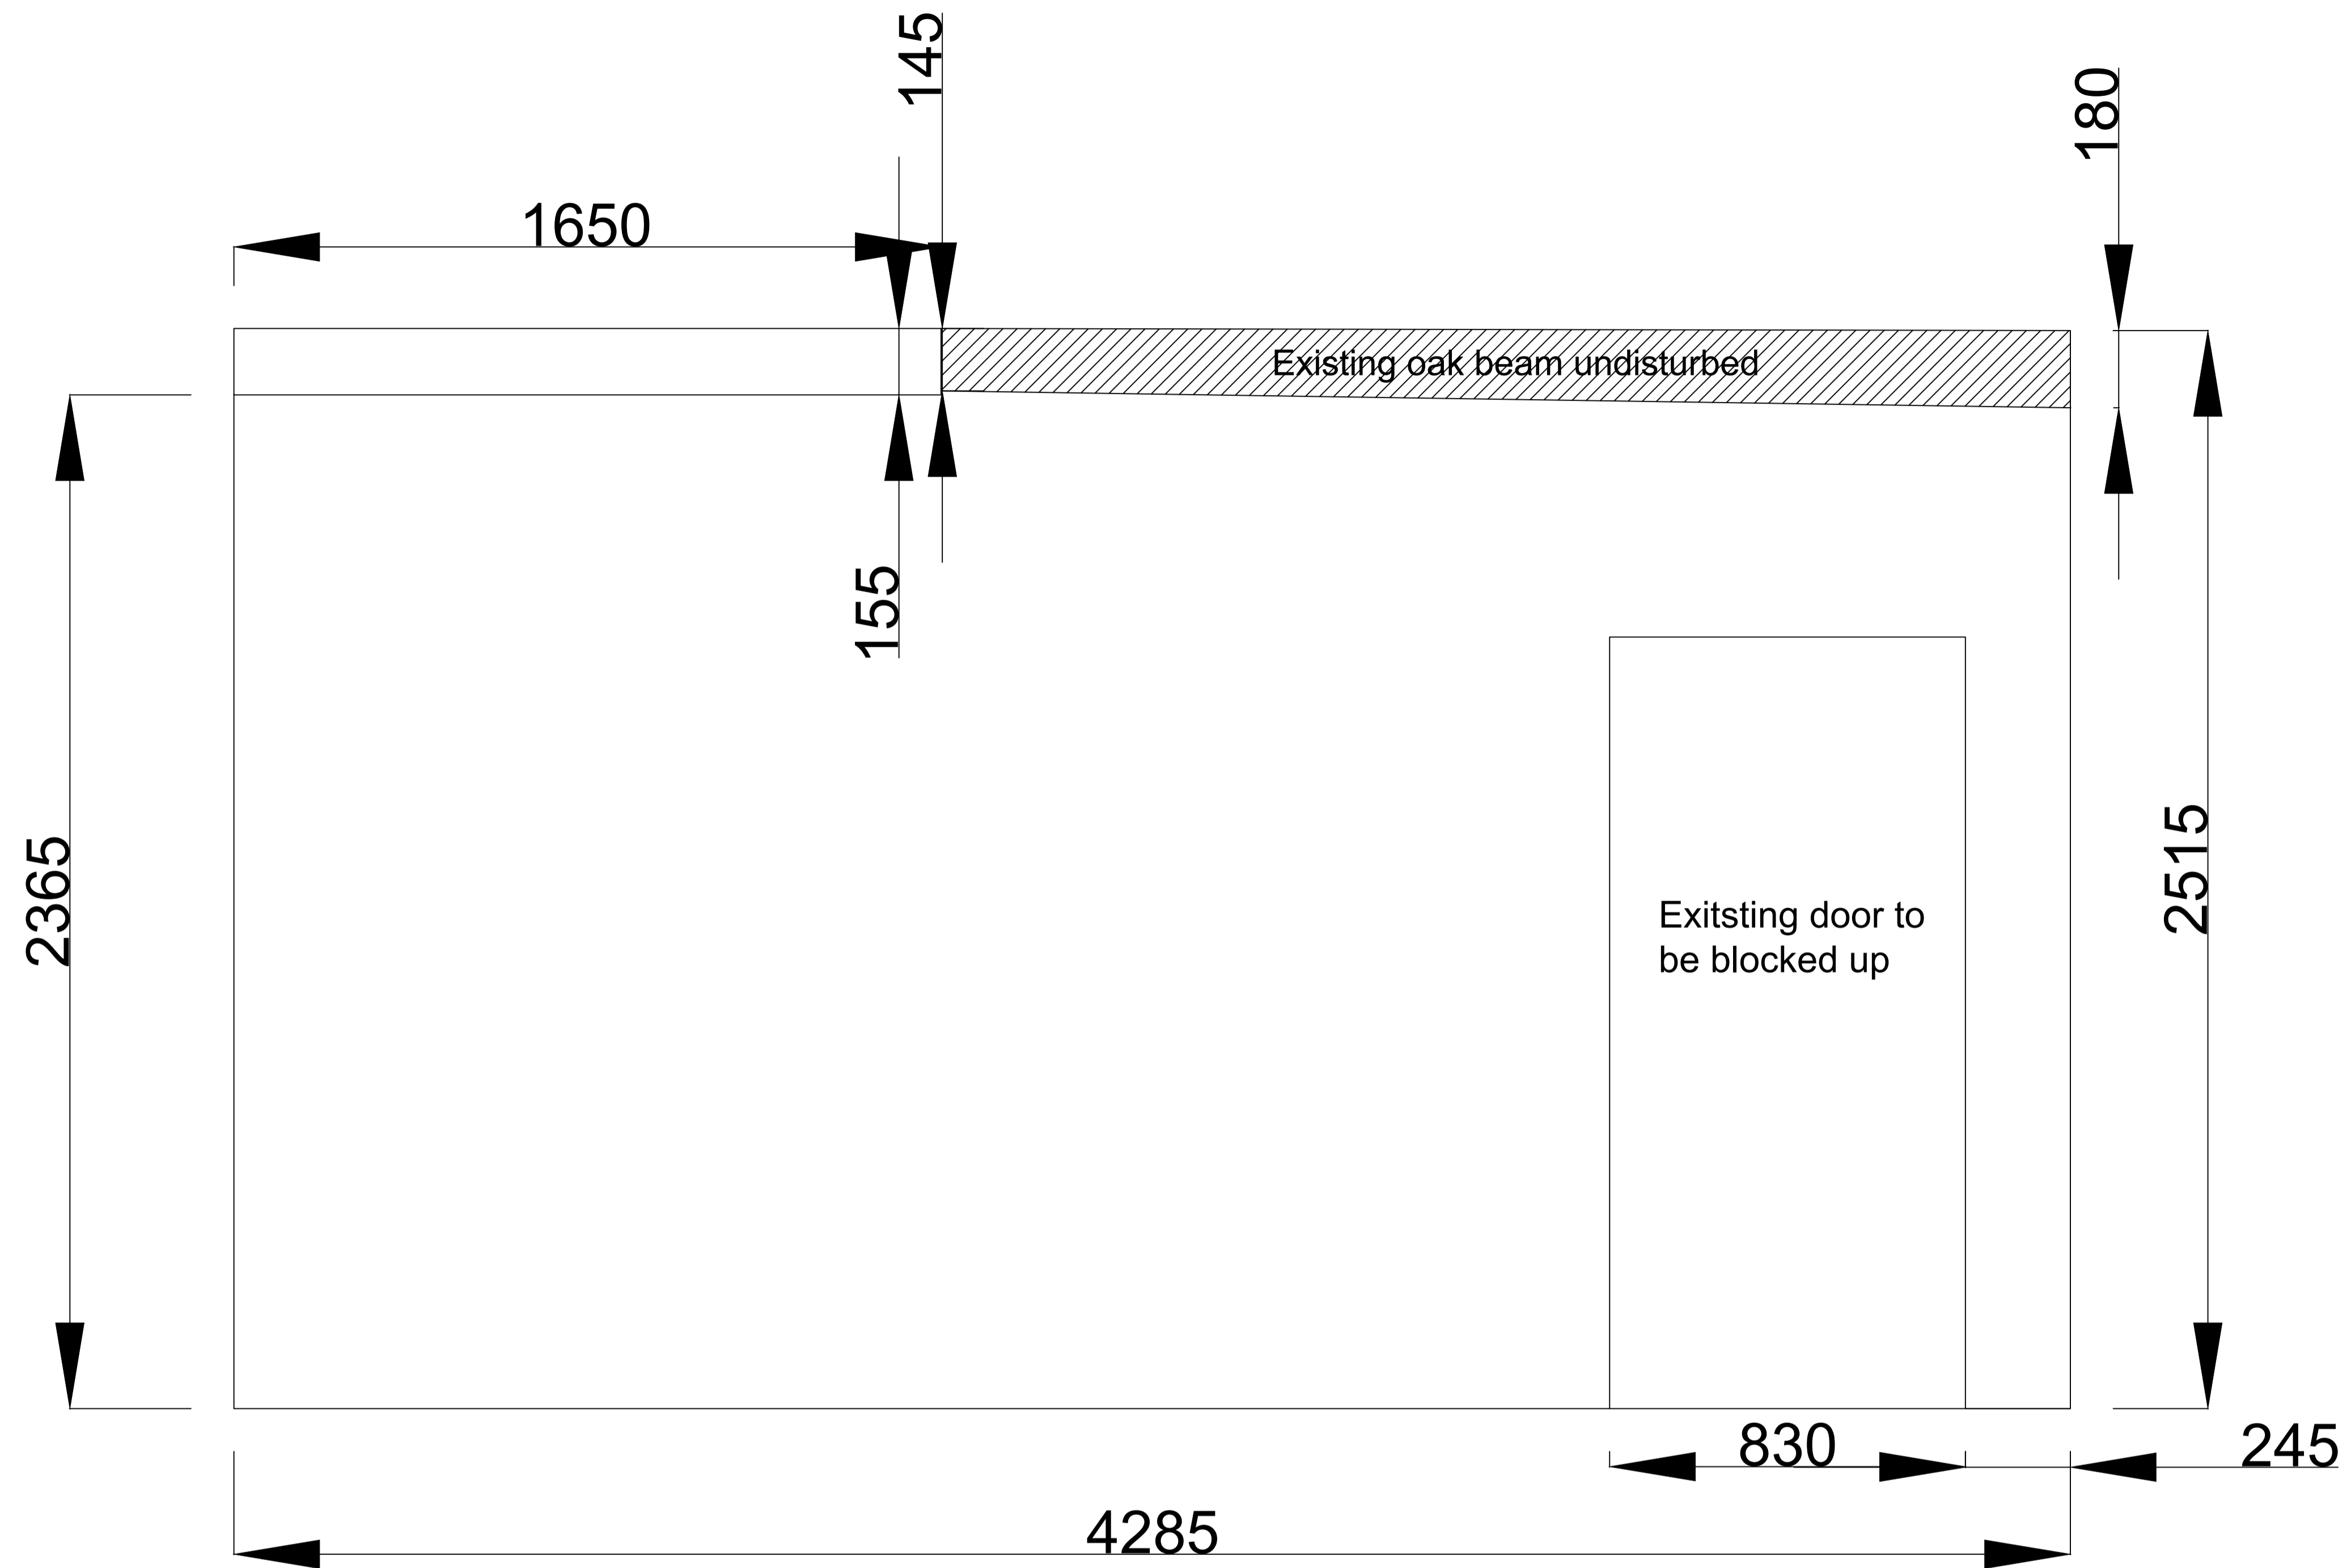

EXISTING HALL WALL

Client	Mr & Mrs Scott-Cowley		
Ref	DC/23/01463		
Date	29.02.24	Scale	1:10 @A1
Drawn	XX	Checked	XX
Approved		Accepted	XX

REV	DESCRIPTION	DATE	ENG	NOTES


DO NOT SCALE FROM THIS DRAWING.

Discharge of conditions

Hill Farm House
Lavenham Road
Brent Eleigh
SUDBURY
Suffolk
CO10 9PB

--	--	--



--	--

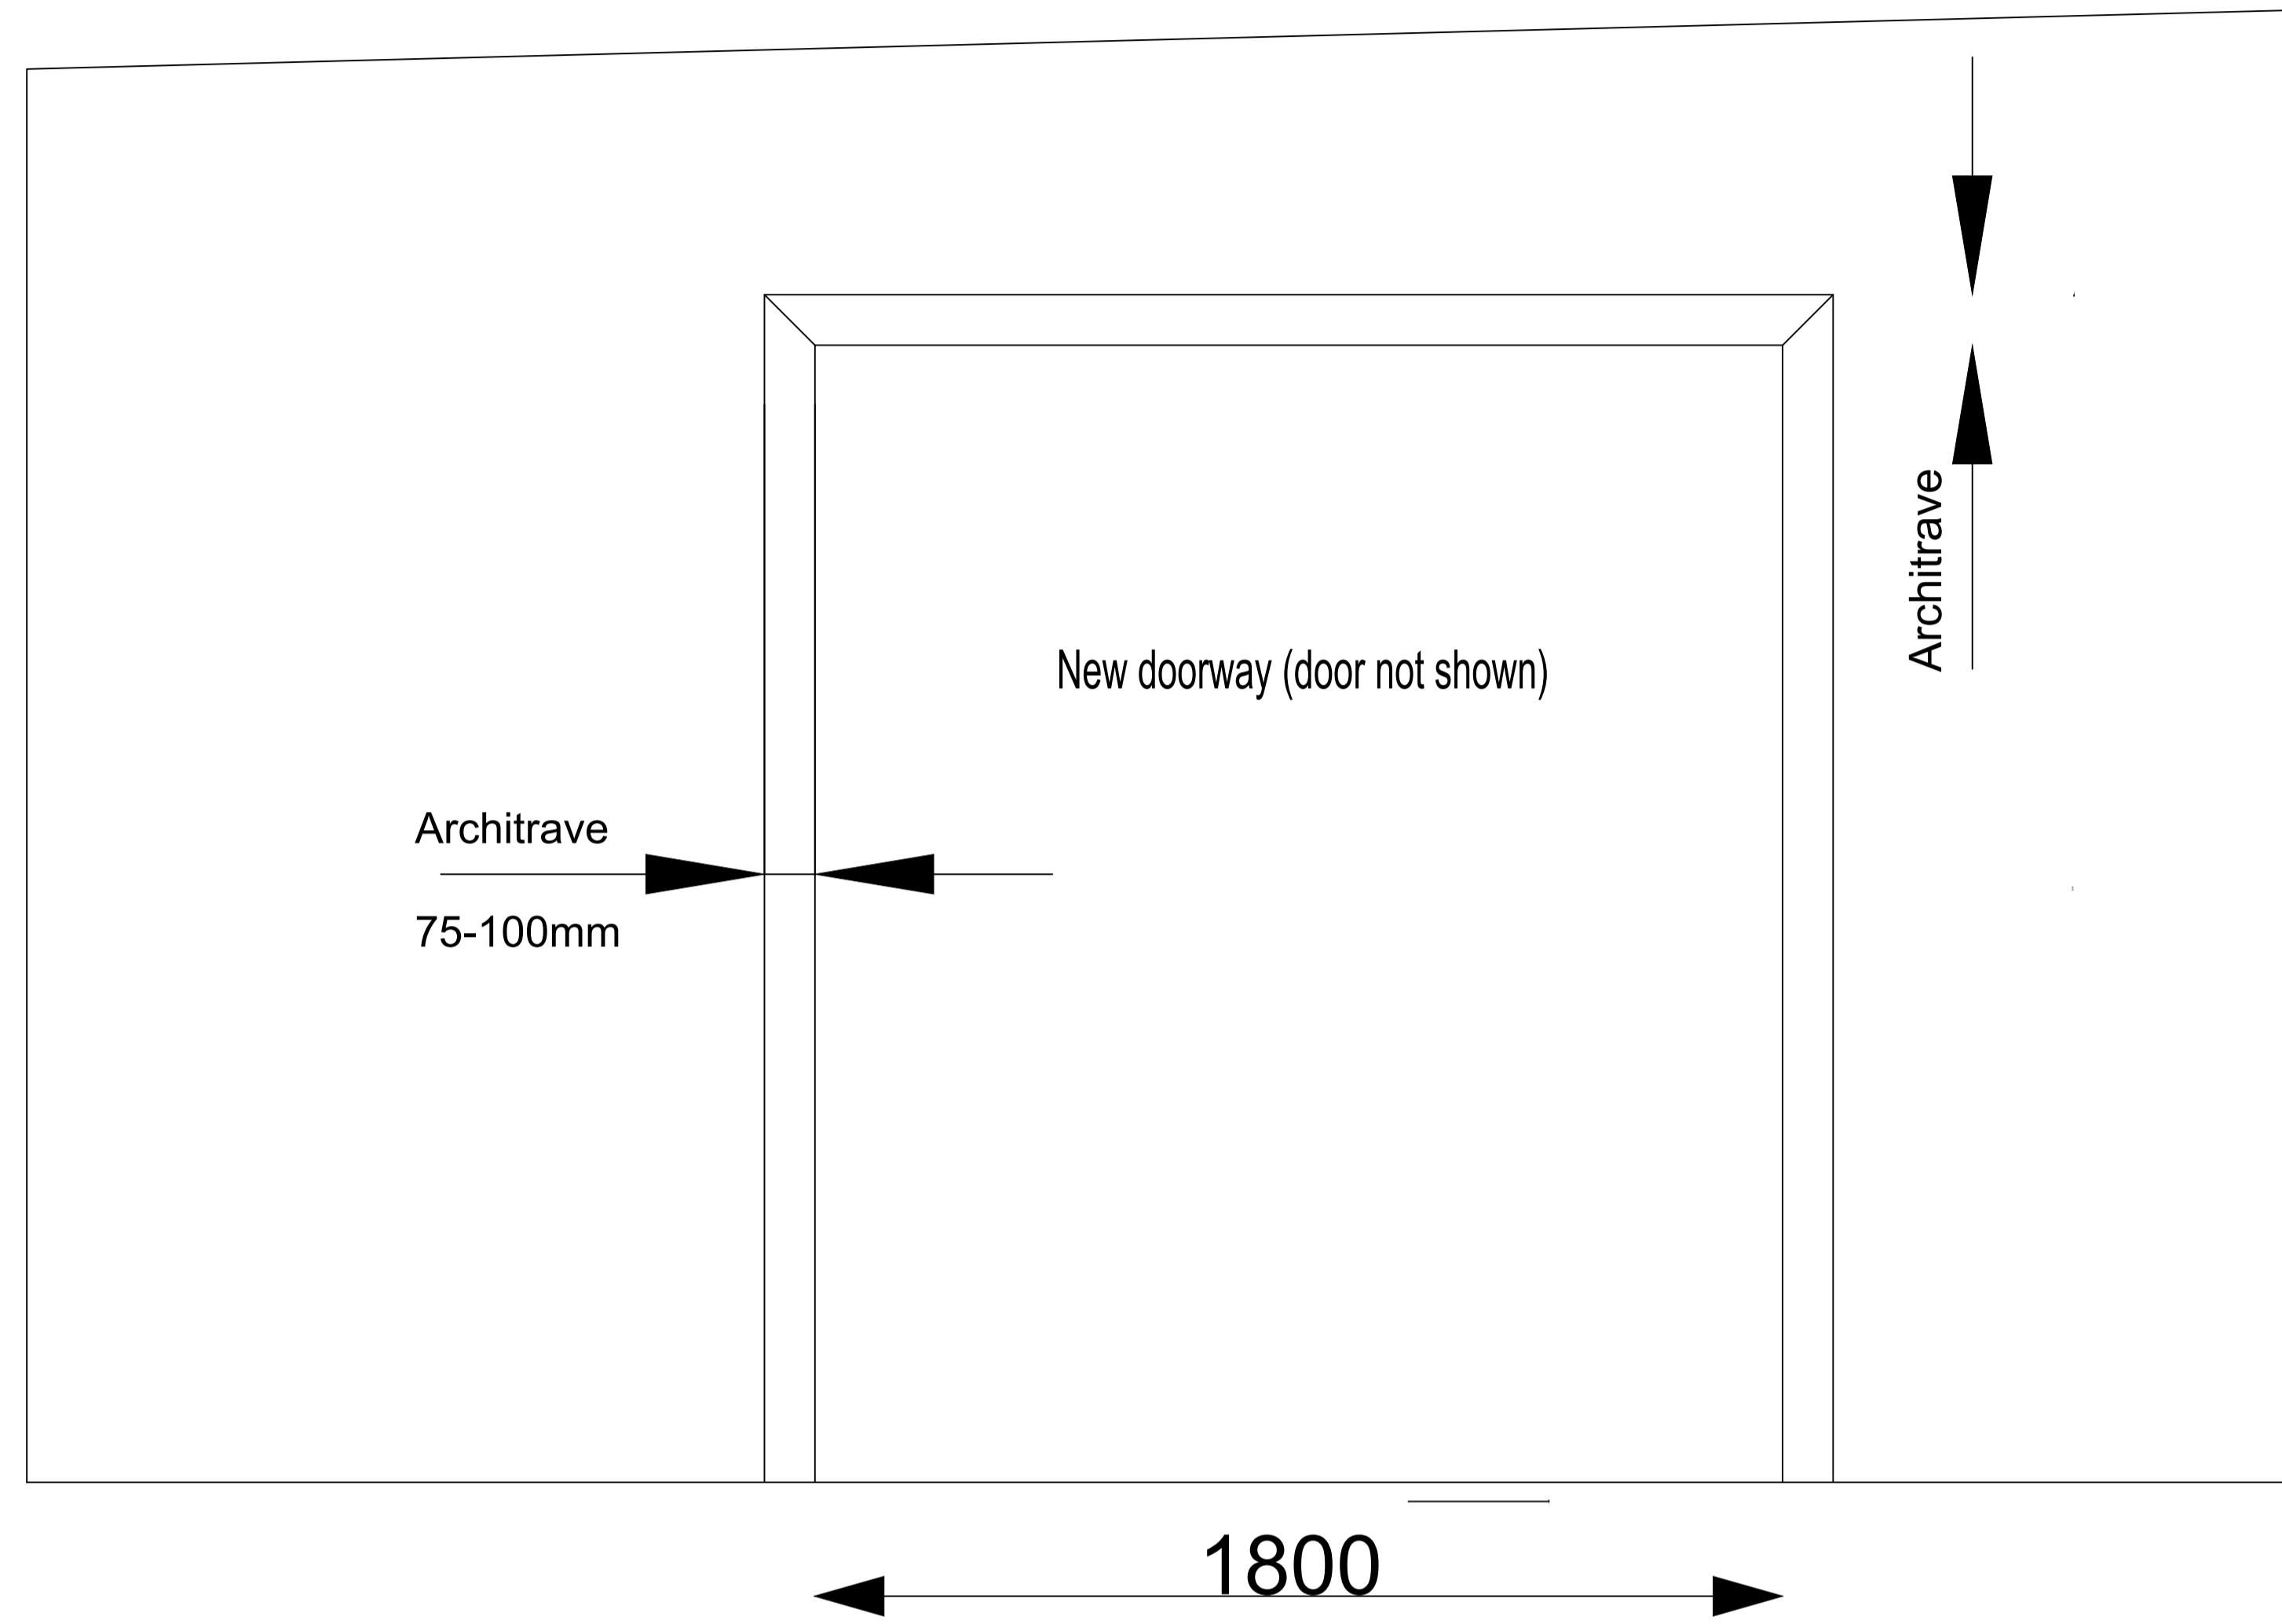

PROPOSED SNUG WALL

Mr & Mrs Scott-Cowley DC/23/01463	REV	DESCRIPTION	DATE	ENG	NOTES
					DO NOT SCALE FROM THIS DRAWING.
					Discharge of conditions
					Hill Farm House Lavenham Road Brent Eleigh SUDBURY Suffolk CO10 9PB
29.02.24	1:10 @A1				
XX	XX	XX			

Do not scale from this drawing. All dimensions to be confirmed on site before commencing work.

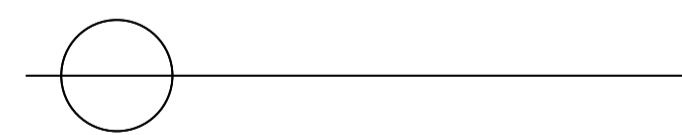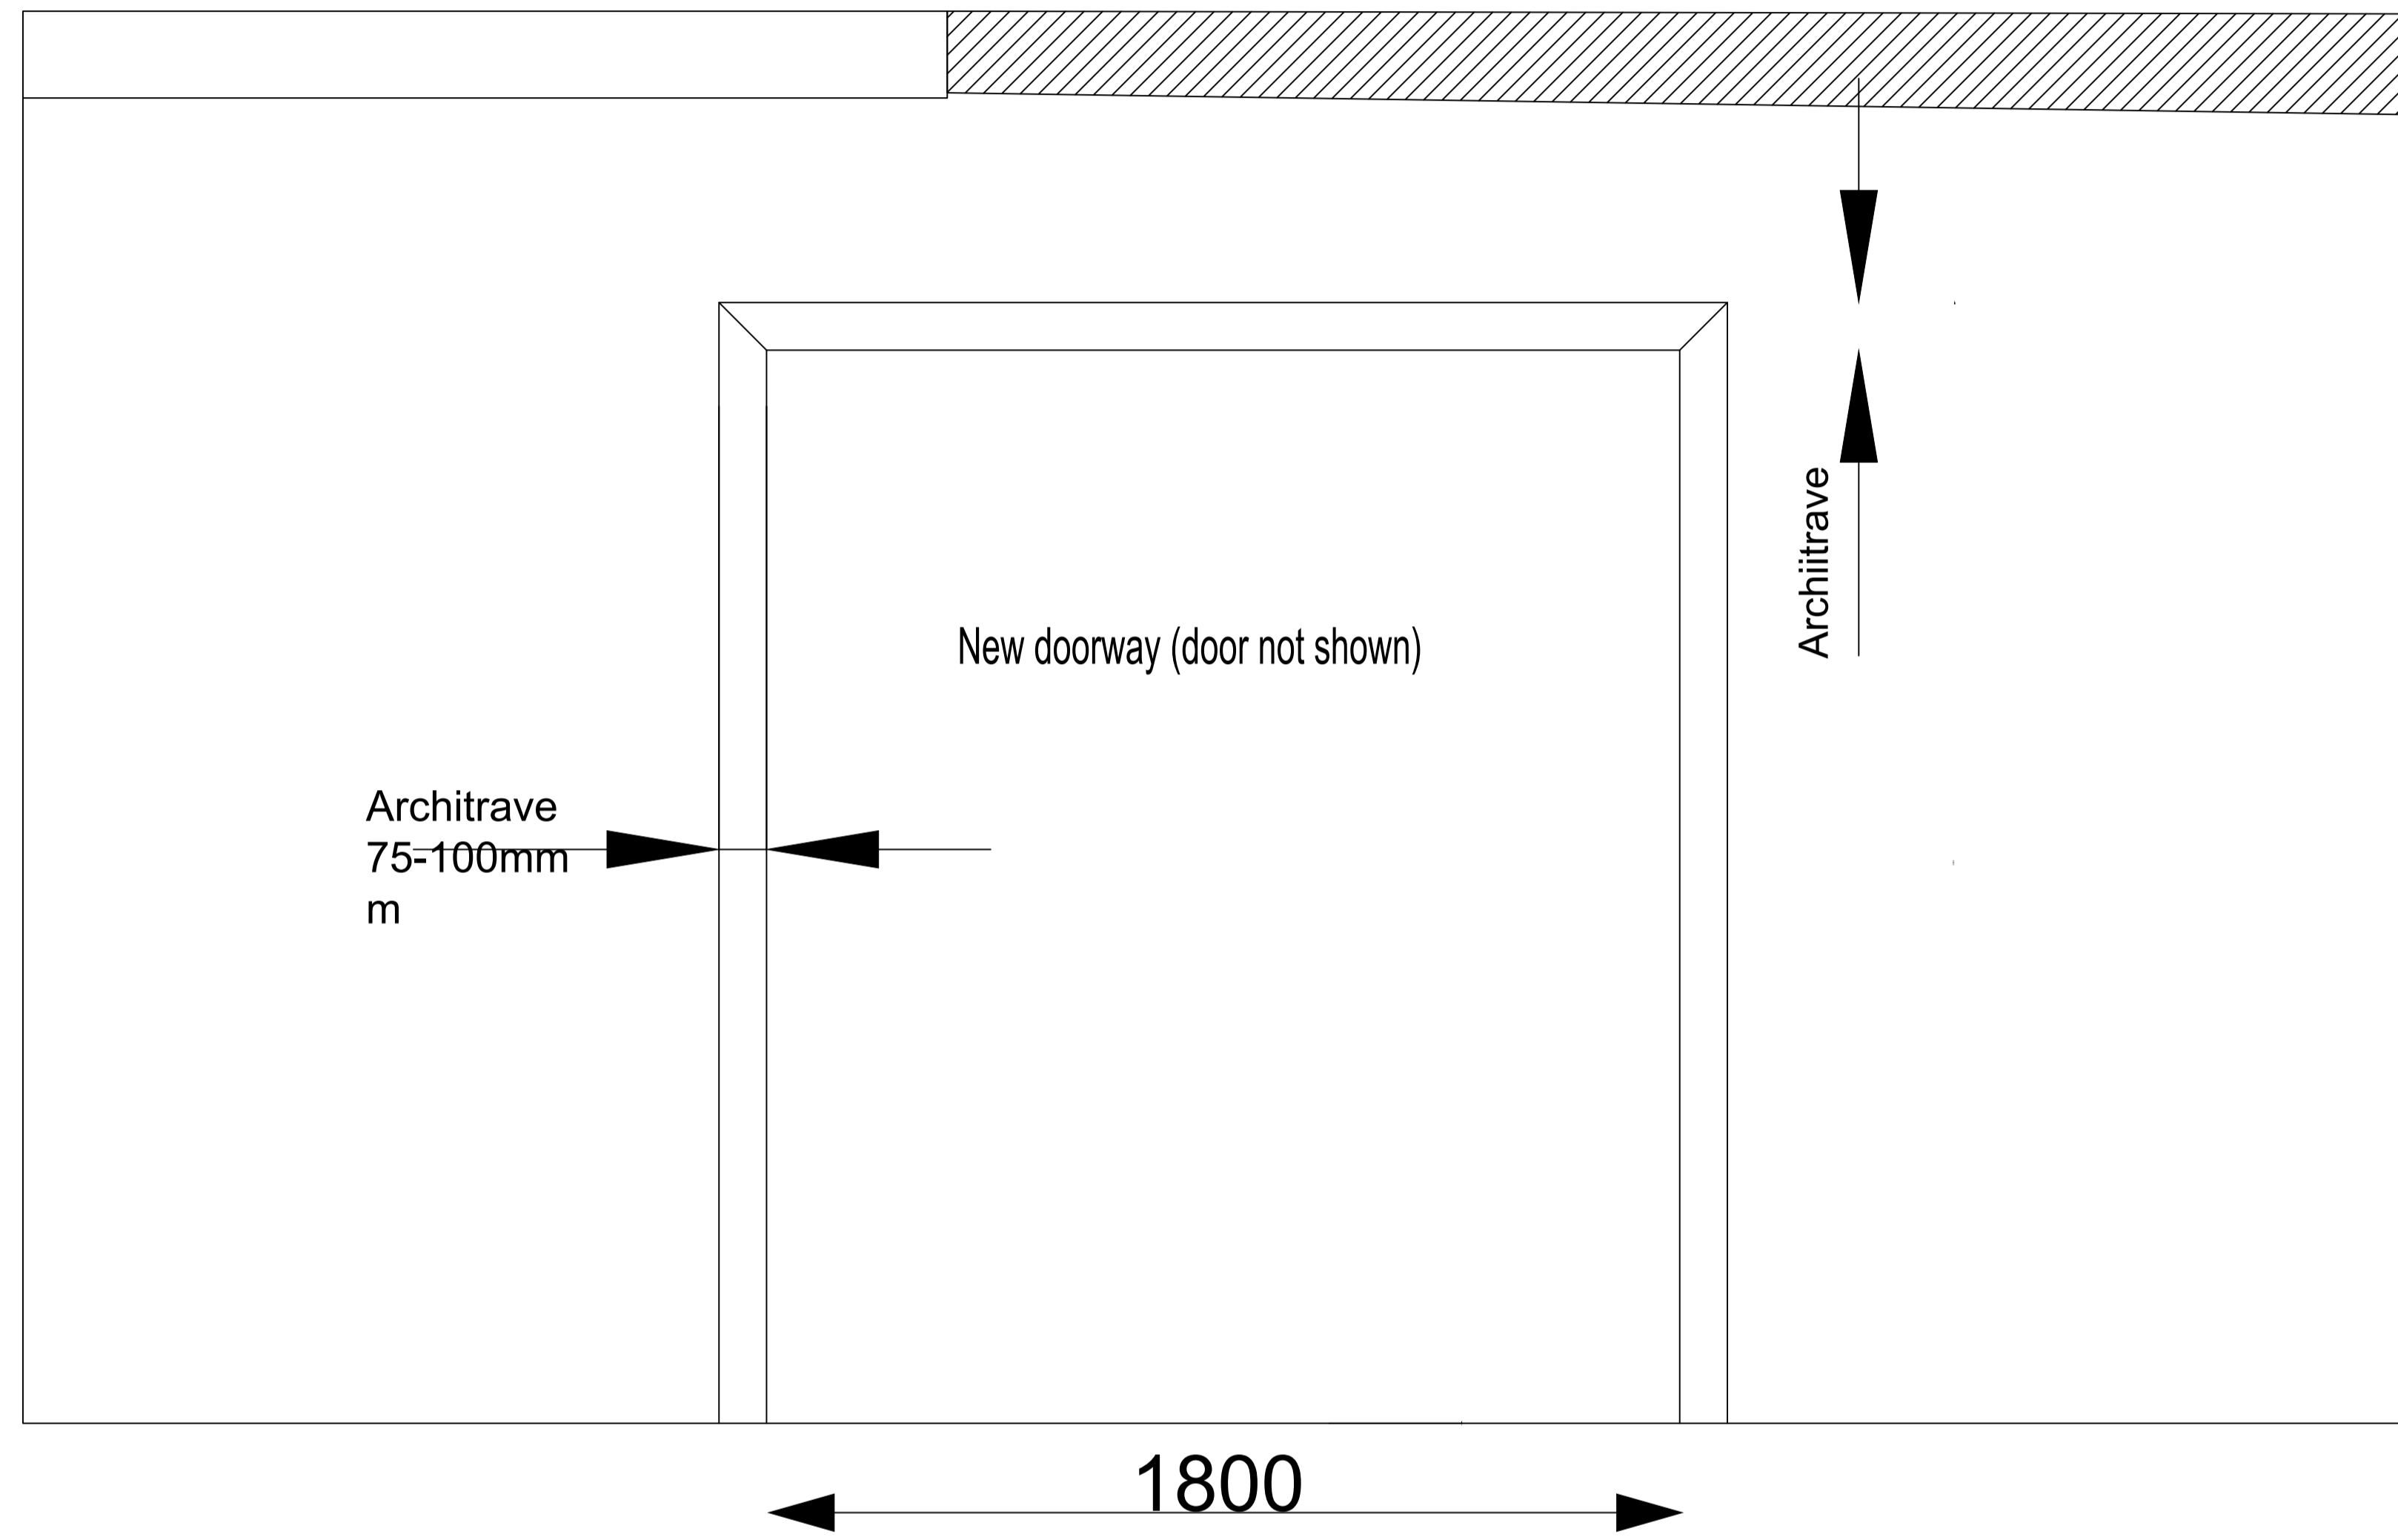

Client	Mr & Mrs Scott-Cowley		
Ref	DC/23/01463		
Date	29.02.24	Scale	1:10 @A1
Drawn	XX	Checked	XX
Approved		Accepted	XX

REV	DESCRIPTION	DATE	ENG	NOTES

DO NOT SCALE FROM THIS DRAWING.

Discharge of conditions

Hill Farm House
Lavenham Road
Brent Eleigh
SUDBURY
Suffolk
CO10 9PB