


1) PROPOSED - SECTION A / SIDE ELEVATION

KEY

- Proposed Building Fabric
- Existing Building Fabric

SCALE BAR 1:100

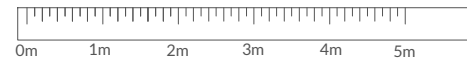

LOCATION:

56 Florence Road, SE14 6QL, London

CLIENT:

108 Properties Ltd

STRUCTURAL ENGINEER:

TBC

M.E.P. ENGINEER:

TBC

CONTRACTOR:

TBC

NOTE

1. All dimensions to be checked on site by the contractor and such dimensions to be their responsibility.
2. Report all drawings errors, omissions, and discrepancies to the architect.
3. This document may be issued in an uncontrolled CAD format to enable others to use it as background information to make alterations and/or additions. In that instance the file will be accompanied by a PDF version. It is for those making such alterations and additions to ensure that they make use of current background information. MOA (michalogleza Ltd) accepts no liability for any such alterations or additions to the background information or arising out of changes to background information which occur prior to alterations or additions being made.

REV

DATE

DESCRIPTION

PL1	22.03.2024	STAGE 3 - PLANNING APPLICATION
-----	------------	--------------------------------

FOR PLANNING ONLY



www.moaarchitects.com
T: 07525 455 236
E: info@moaarchitects.com
5 Glen Meads, London, E17 7JG

PROJECT NAME:

56 Florence Road

DRAWING TITLE:

Proposed - GA Section/Elevation

DRAWN	CHECKED	SCALE @ A3	STATUS
BK	MO	1:100 @ A3	FOR INFORMATION
PROJECT NO.	ZONE	TYPE	SHEET NO.
0103			07_01_210
			REVISION
			PL1