




1) EXISTING - FLOOR PLANS

KEY

- Proposed Building Fabric
- Existing Building Fabric



SCALE BAR 1:100

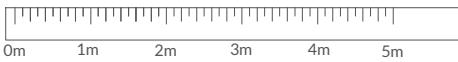

LOCATION:

56 Florence Road, SE14 6QL, London

CLIENT:

Mr/Ms 108 Properties

STRUCTURAL ENGINEER:

TBC

M.E.P. ENGINEER:

TBC

CONTRACTOR:

LLAC

NOTE

1. All dimensions to be checked on site by the contractor and such dimensions to be their responsibility.
2. Report all drawings errors, omissions, and discrepancies to the architect.
3. This document may be issued in an uncontrolled CAD format to enable others to use it as background information to make alterations and/or additions. In that instance the file will be accompanied by a PDF version. It is for those making such alterations and additions to ensure that they make use of current background information. MOA (michalogaza Ltd) accepts no liability for any such alterations or additions to the background information or arising out of changes to background information which occur prior to alterations or additions being made.

REV

DATE

DESCRIPTION

PL1 22.03.2024 STAGE 3 - PLANNING APPLICATION

FOR PLANNING ONLY



PROJECT NAME:

56 Florence Road

DRAWING TITLE:  
Existing - GA Floor Plans

DRAWN	CHECKED	SCALE @ A3	STATUS	
BK	MO	1:100 @ A3	FOR INFORMATION	
PROJECT NO.	ZONE	TYPE	SHEET NO.	REVISION
0103			07_00_110	PL1