




1) PROPOSED - ELEVATION - SOUTH / FRONT

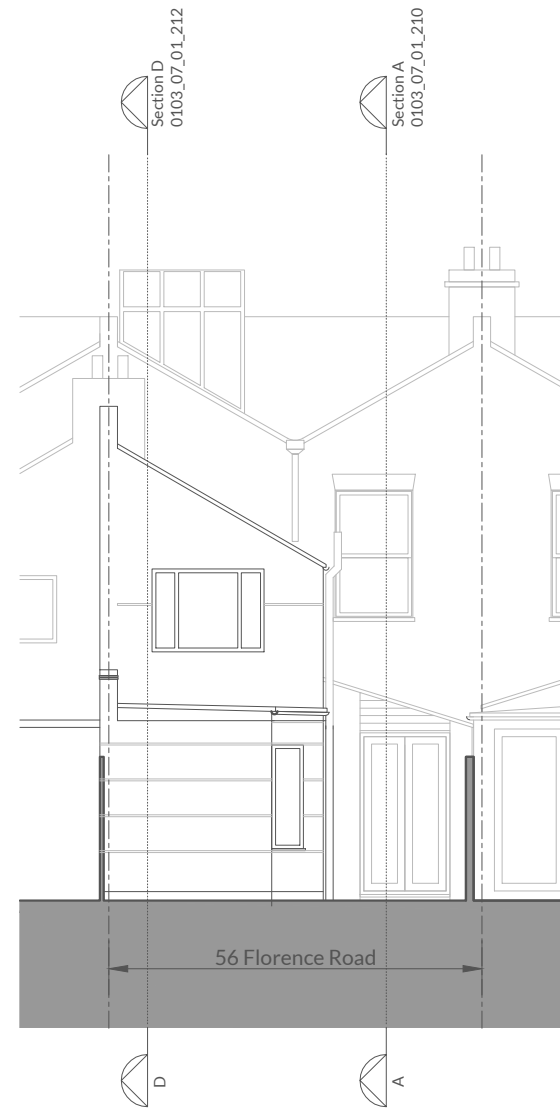


2) PROPOSED - ELEVATION - NORTH / REAR

KEY

- Proposed Building Fabric
- Existing Building Fabric

SCALE BAR 1:100

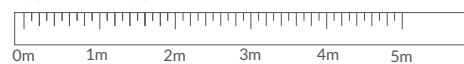

LOCATION:

56 Florence Road, SE14 6QL, London

CLIENT:

108 Properties Ltd

STRUCTURAL ENGINEER:

TBC

M.E.P. ENGINEER:

TBC

CONTRACTOR:

TBC

NOTE

1. All dimensions to be checked on site by the contractor and such dimensions to be their responsibility.
2. Report all drawings errors, omissions, and discrepancies to the architect.
3. This document may be issued in an uncontrolled CAD format to enable others to use it as background information to make alterations and/or additions. In that instance the file will be accompanied by a PDF version. It is for those making such alterations and additions to ensure that they make use of current background information. MDA (michalajaza Ltd) accepts no liability for any such alterations or additions to the background information or arising out of changes to background information which occur prior to alterations or additions being made.

REV	DATE	DESCRIPTION
PL1	22.03.2024	STAGE 3 - PLANNING APPLICATION

FOR PLANNING ONLY



Michal Oglaza Architects

www.michaloglaza.com
T: 02021 455 236
E: michal@michaloglaza.com
5 Glen Meads, London, E17 7JG

PROJECT NAME:
56 Florence Road

DRAWING TITLE:
Proposed - GA Elevations

DRAWN BK	CHECKED MO	SCALE @ A3 1:100 @ A3	STATUS FOR INFORMATION
PROJECT NO. 0103	ZONE	TYPE	SHEET NO. 07_01_310
			REVISION PL1