


1760

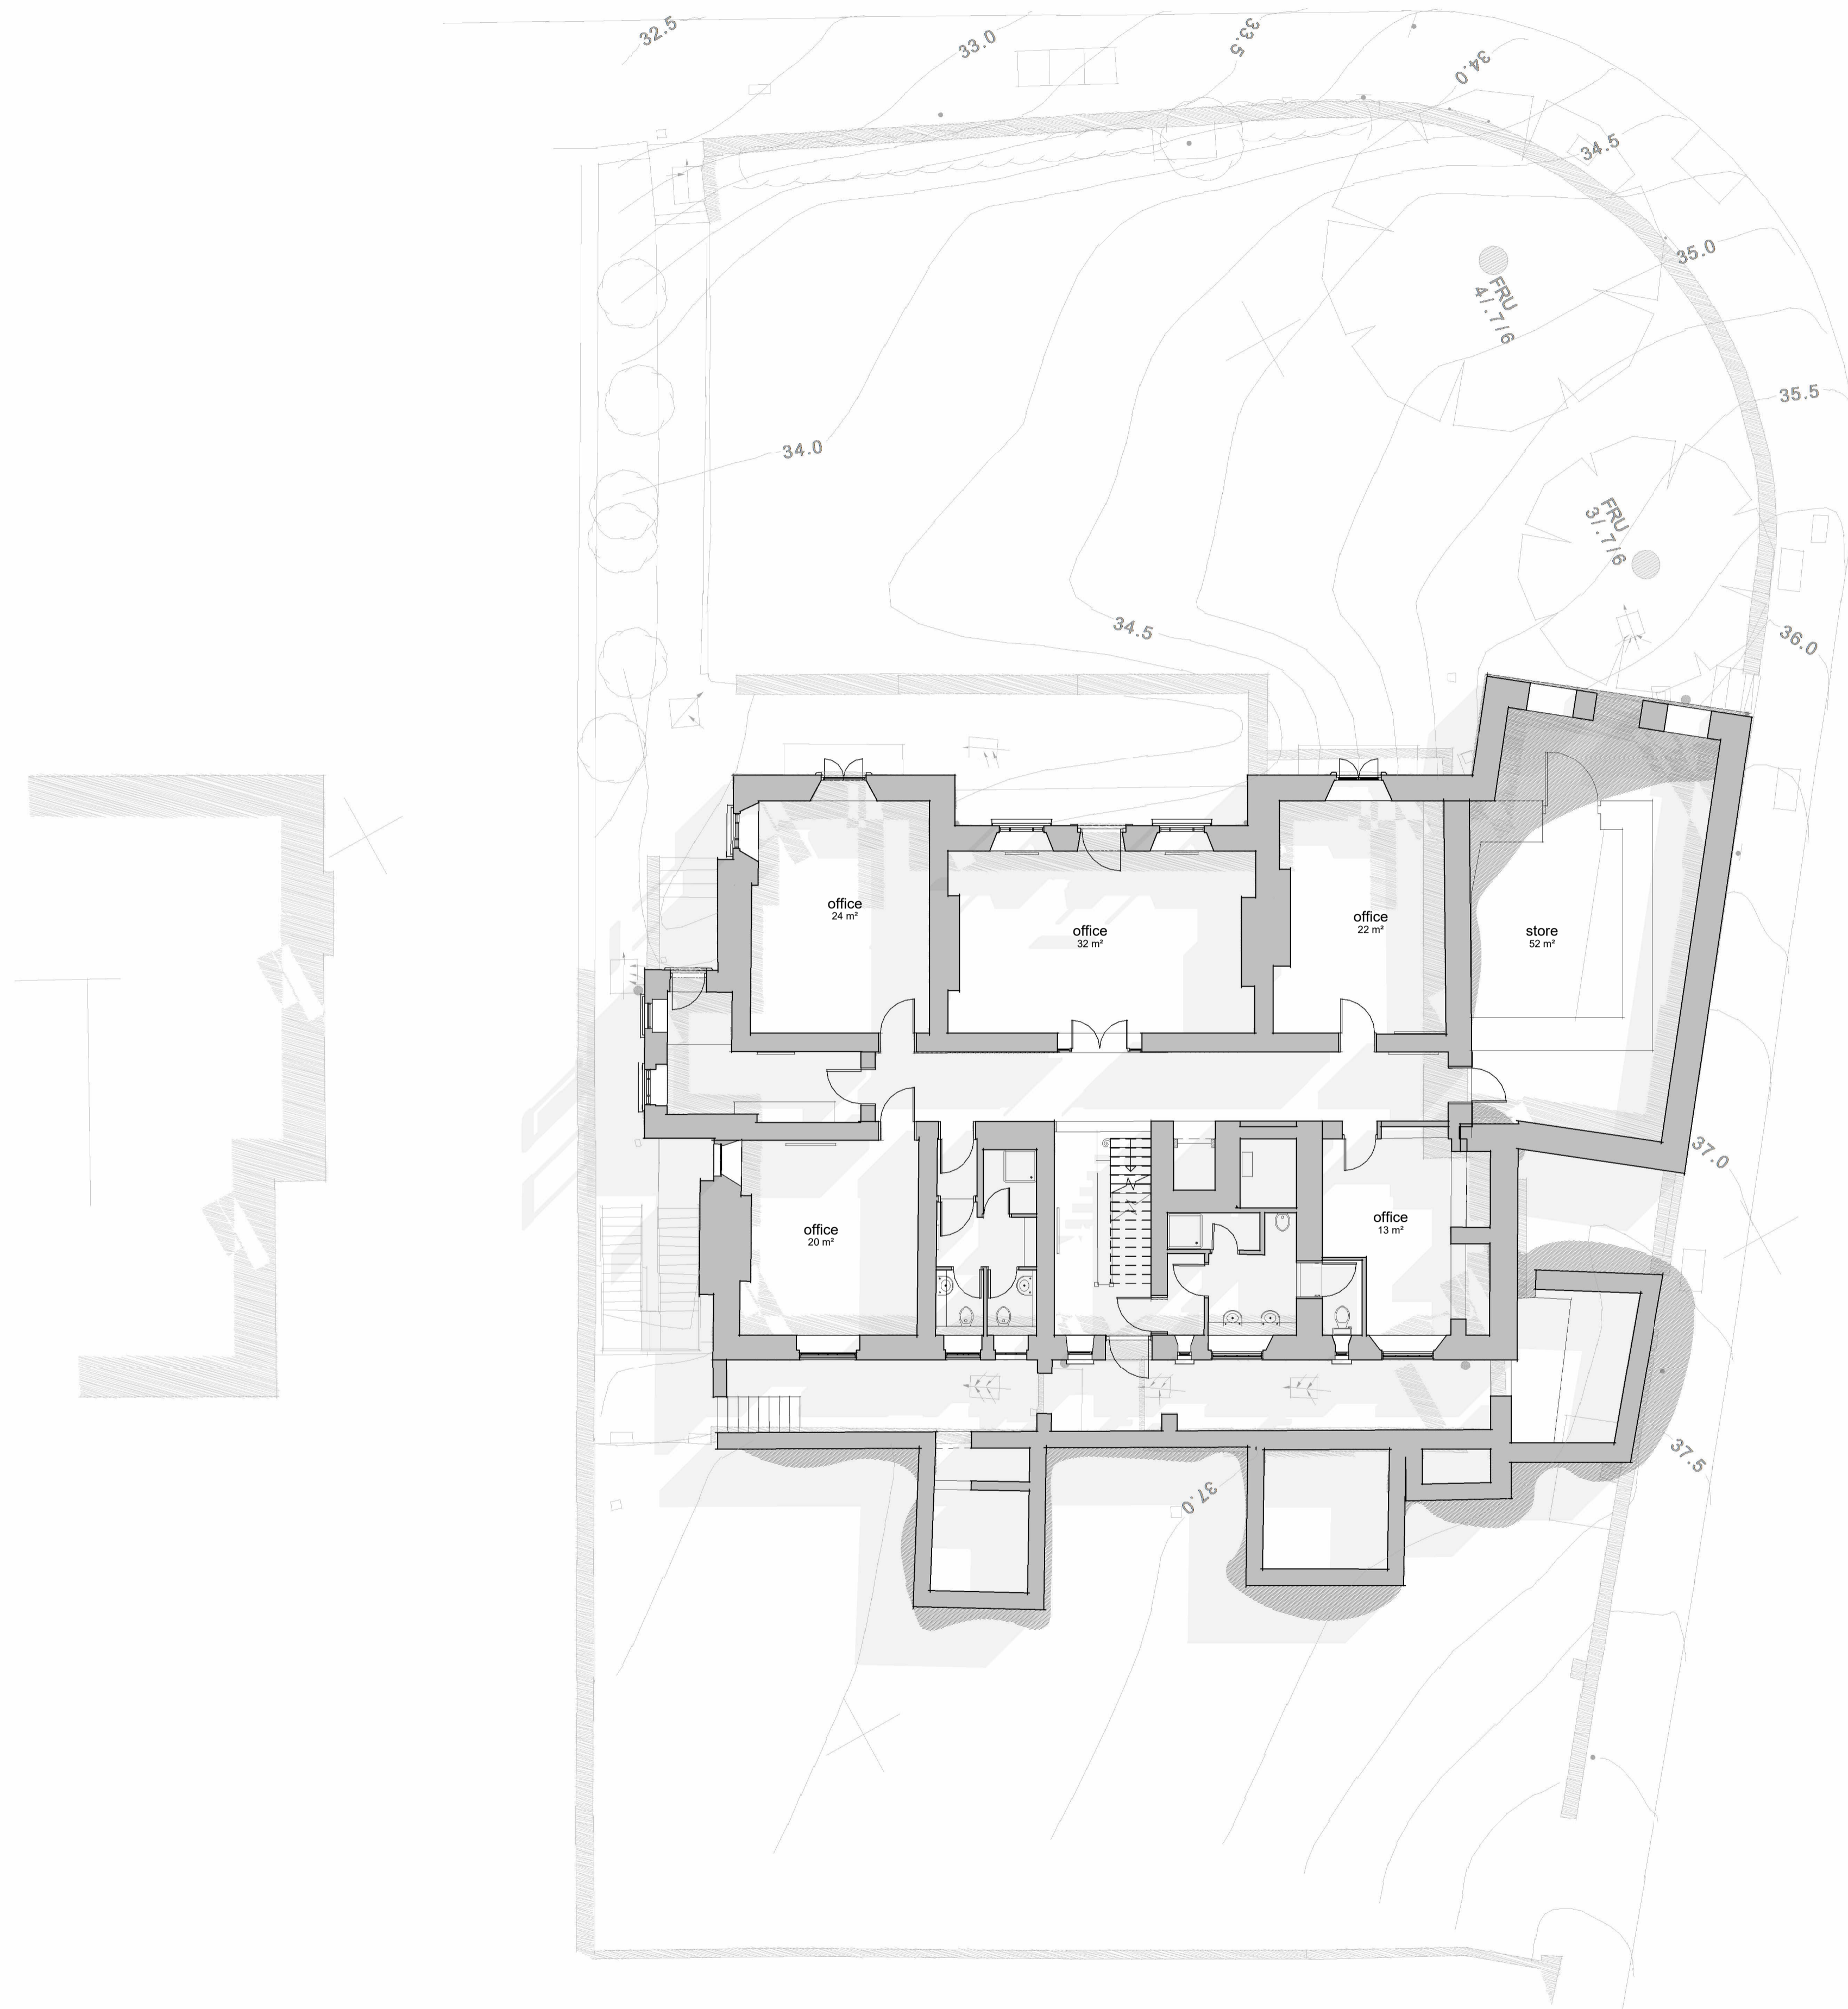

1	Issued for PLANNING	SB	SW	11/03/24
rev	description	drawn	checked	date
revisions				

status: PLANNING



TELEPHONE • 44 (0)1717 224 224  
 EMAIL sboss@thehousebristol.co.uk

client: Mr Poulter

project: 8 Hill Rd  
 Clevedon  
 BS21 7NE

title: Existing - Lower Ground Floor

scale: 1 : 100 @ A1  
 date: 11/03/24

checked: SB  
 SW

job no: L21-19 drawing no: (00)100 revision: P1

• Do not scale from the drawing.  
 • The Contractor is to check all site dimensions and levels before work commences.  
 • This drawing must be read with and checked against all structural and other specialist drawings, specifications and bills of quantities.  
 • The Contractor is to comply with all current British Standards and Building Regulations whether or not specifically stated on these drawings.

