


DRAWING REF: 4 PC. 01




EXISTING

PATIO
EAVE SHEDD

PROPOSED SINGLE STOREY
EAVE EXTENSION
EXTENDED PATIO ROOF
SINGLE STORAGE
2x0 PARKING SPACES
TWO CLOSE DRIVE -
EARTH MAINT

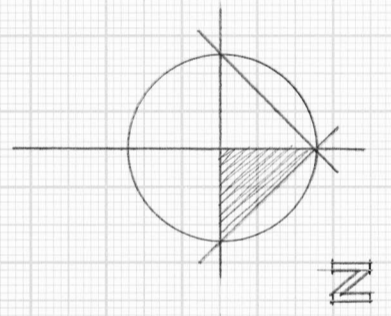

PROPOSED

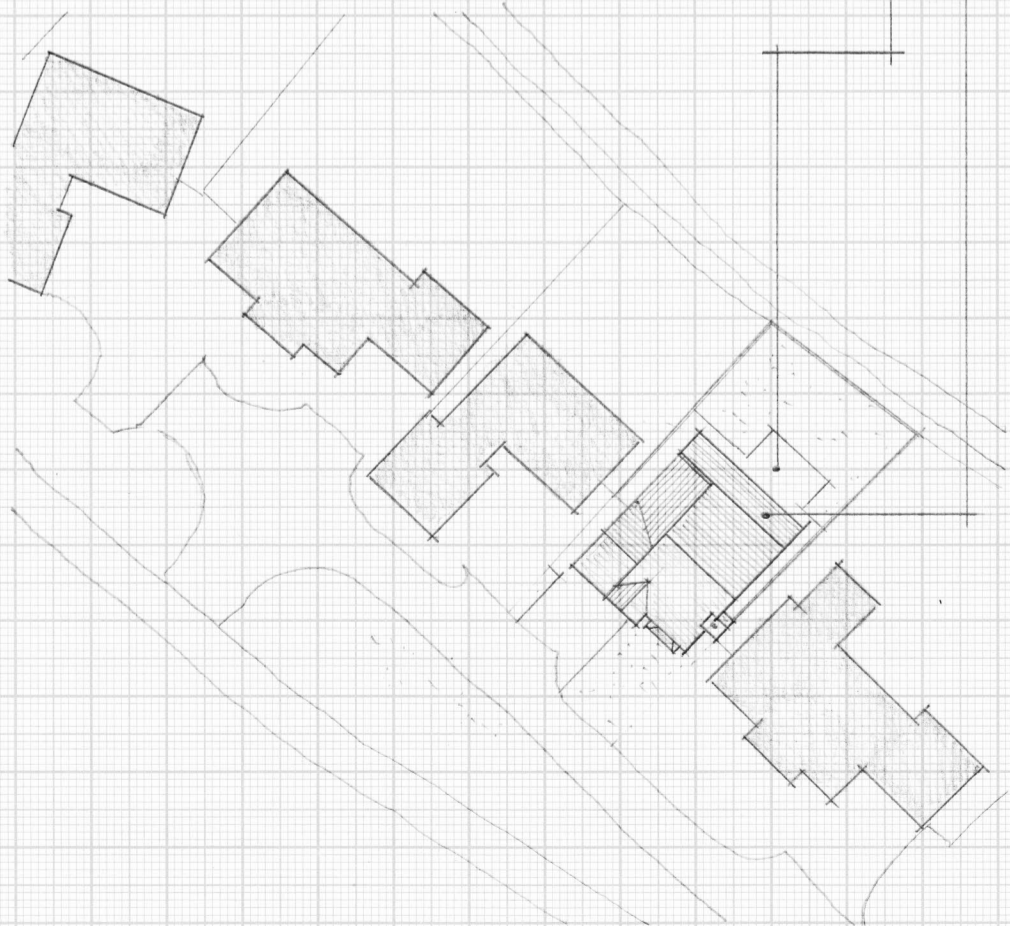

SIZE / BLOCK / ROOM DIMENSIONS
SCALE 1:500 D.A.S.
APRIL 2024