


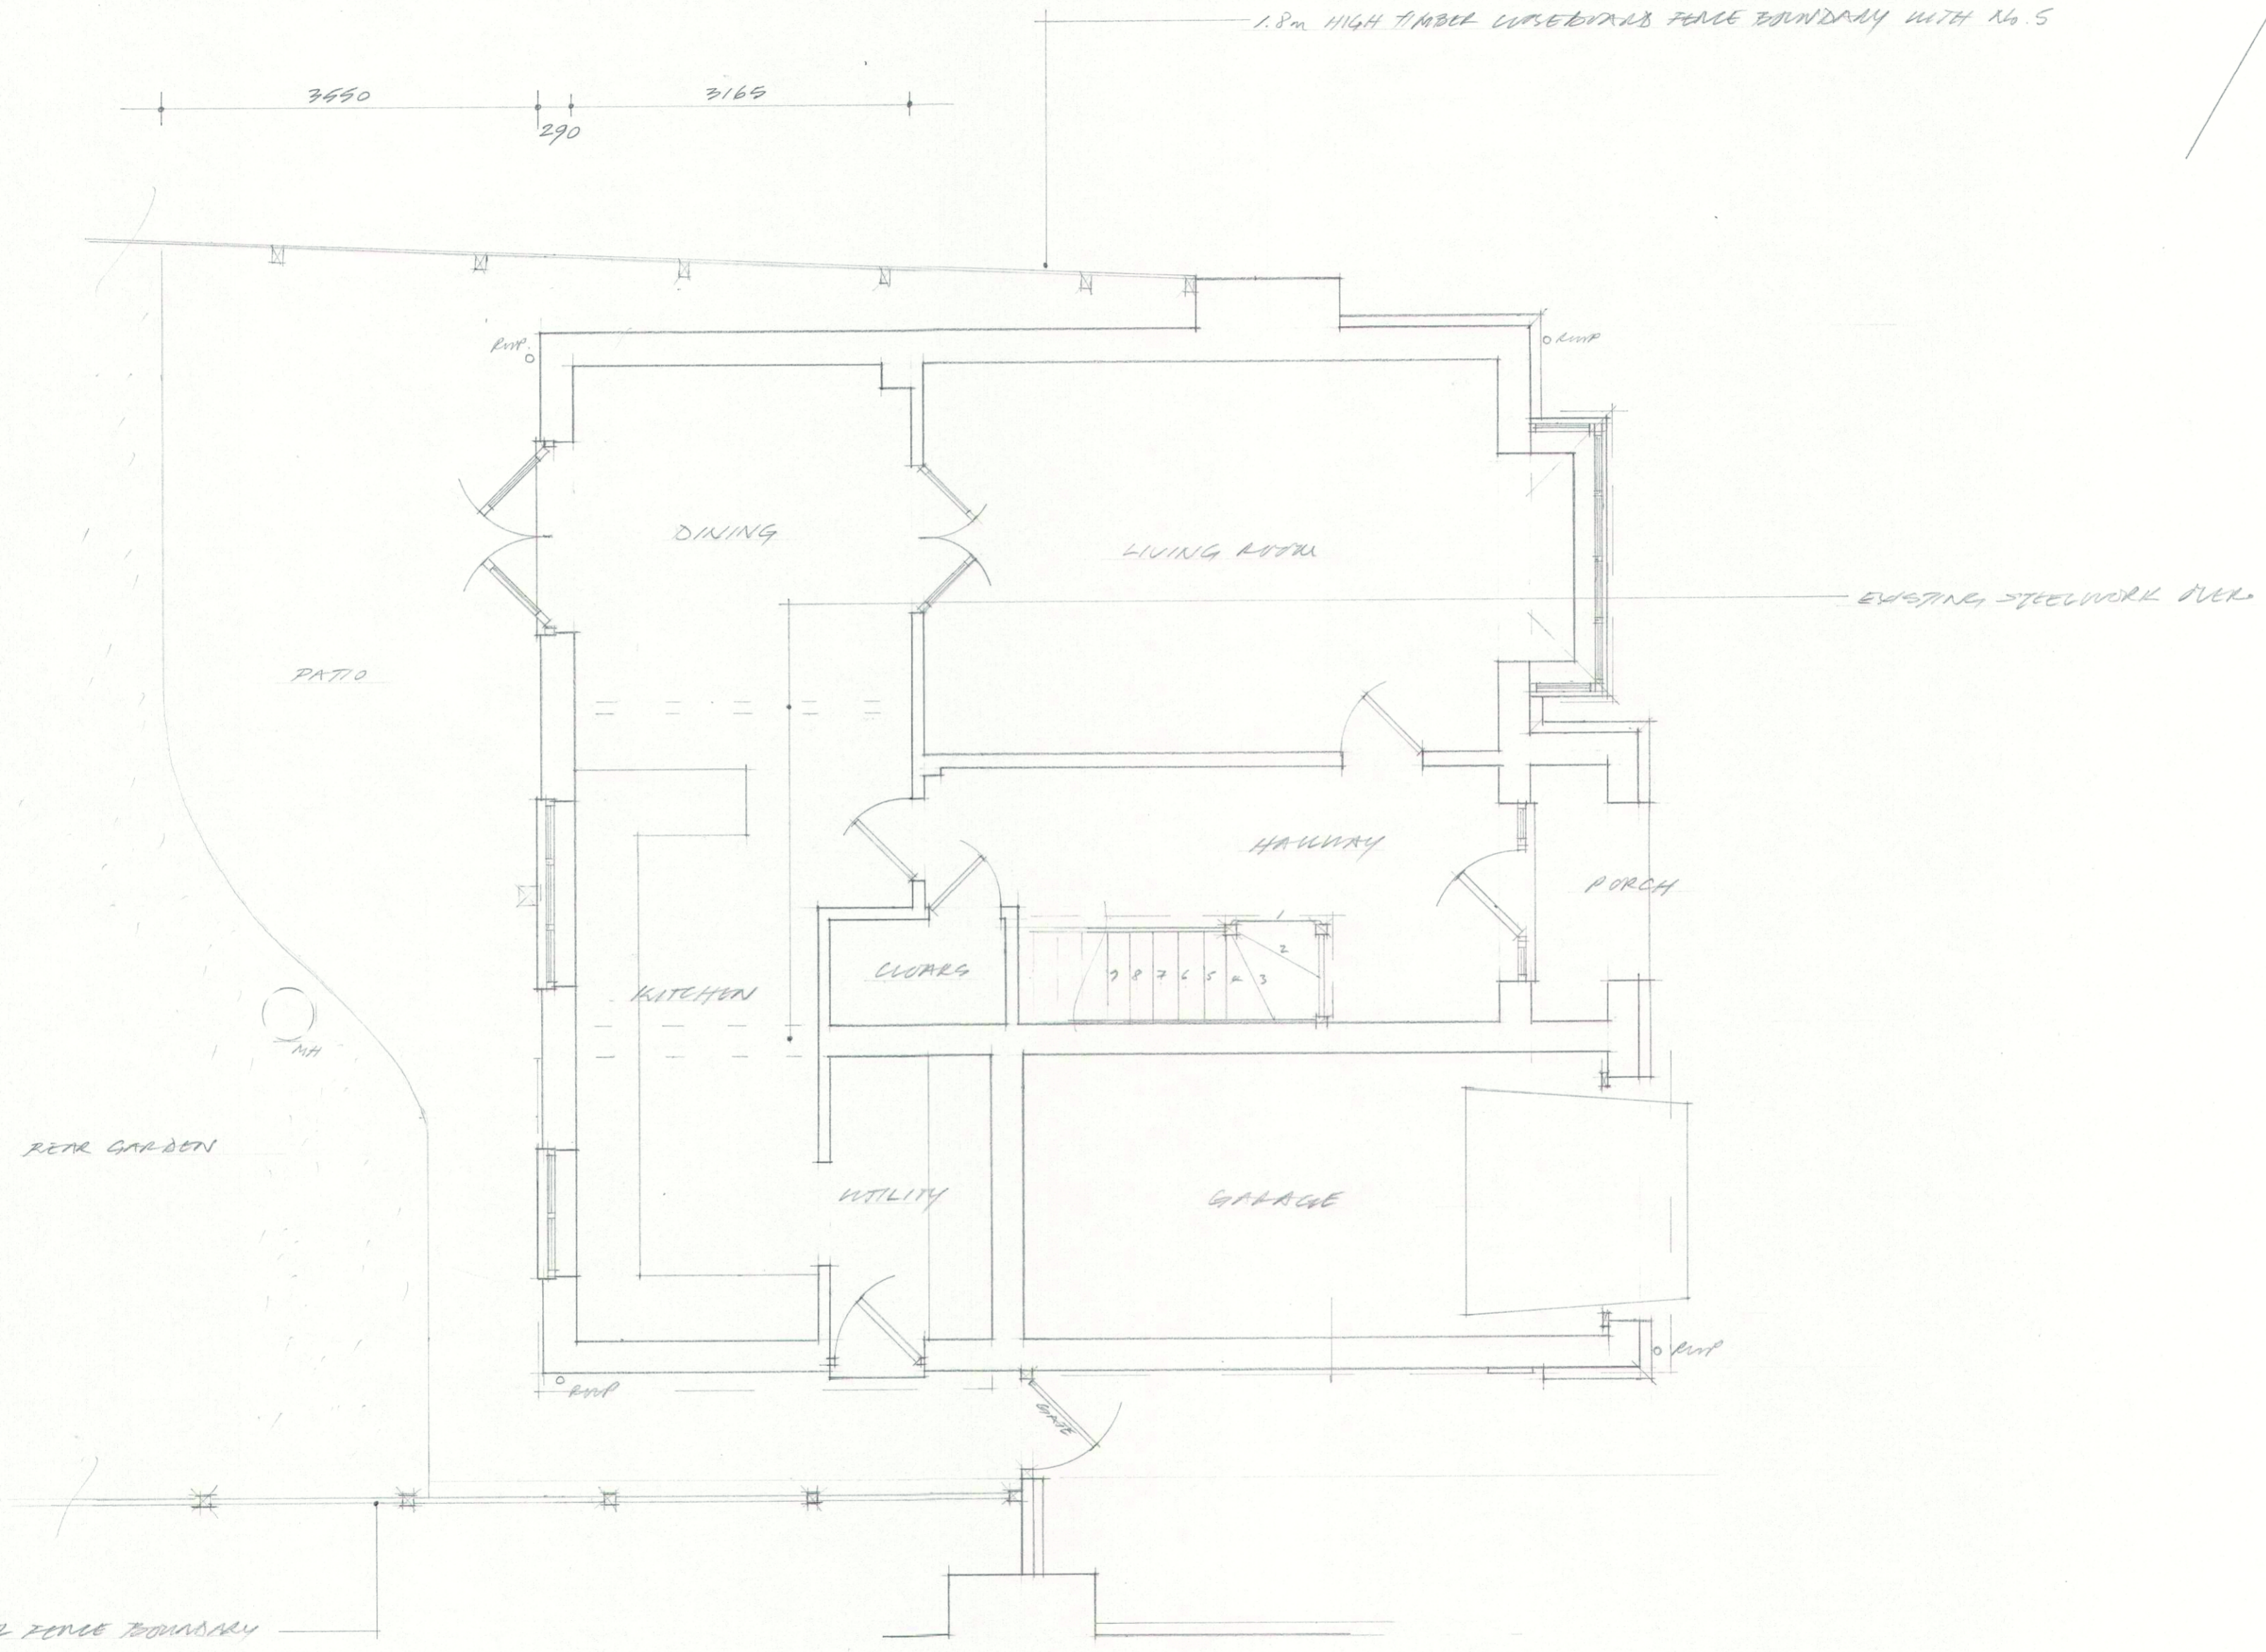

4 PAPER COPY - WICK 97 LAMBERT - W. J. M. - BEAR DTJ

1.8m HIGH TIMBER CORNERBOARD FENCE BOUNDARY WITH No. 5

EXISTING STEELWORK OVER



290
3163
190
9150
2897
310
2650
290

3550
290
3165

1070
2270
130
2125
290

1.8m HIGH TIMBER PANEL FENCE BOUNDARY

No. 3 POPPY CLOSE

DRAWING REF: 4PC-02

0 0.5 1 1.5

EXISTING GROUND FLOOR LAYOUT
SCALE 1:50 @ A2
APRIL 2024