



# PROPOSED

Use written dimensions only.


All work to be carried out in a workmanlike manner and comply with building regulations.

All measurements and levels to be checked on site by the contractor before work commences.


For sizes and bearings of beams please see Engineers Report

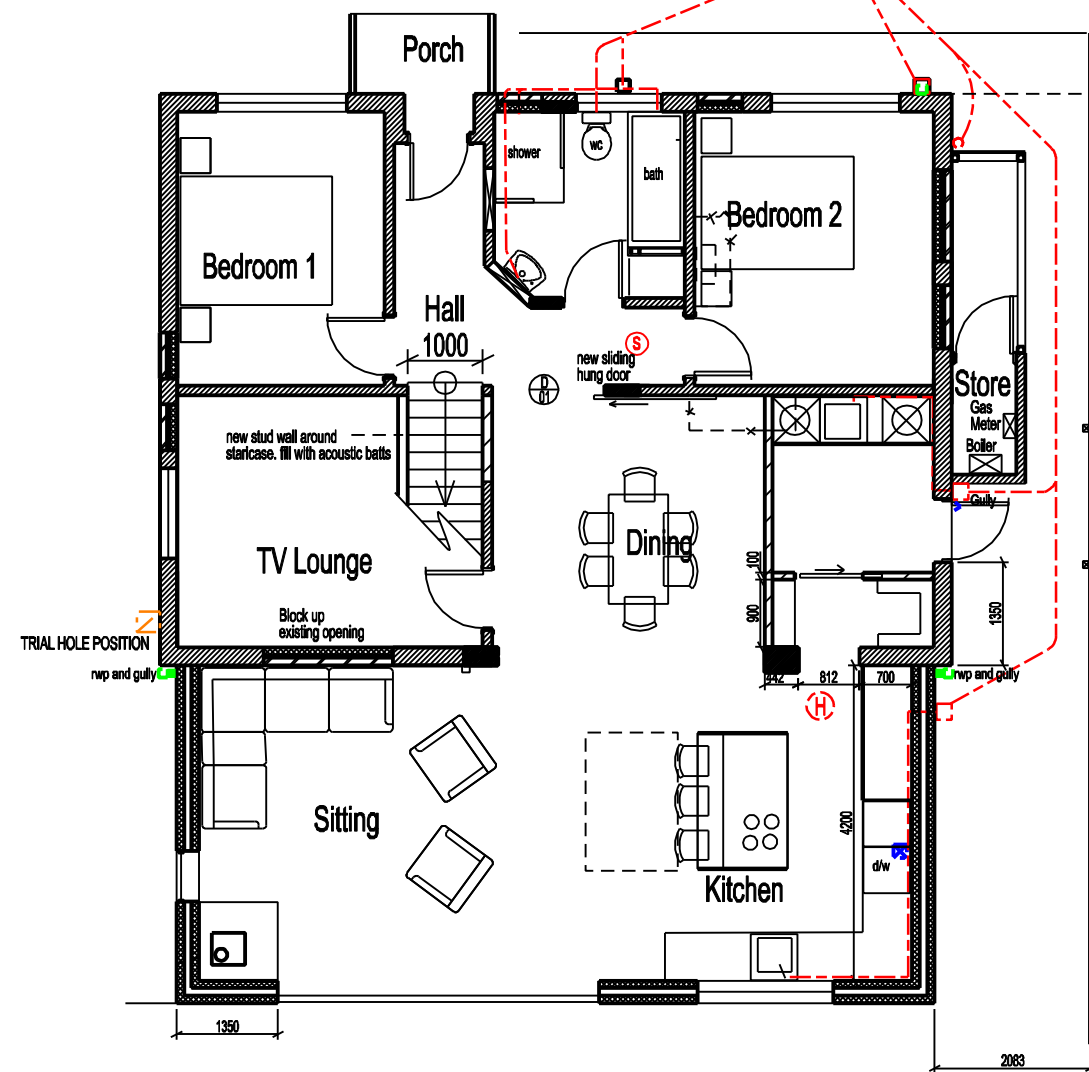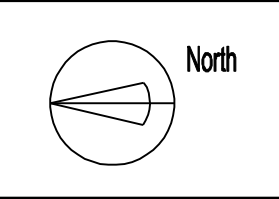


Ground Floor Plan

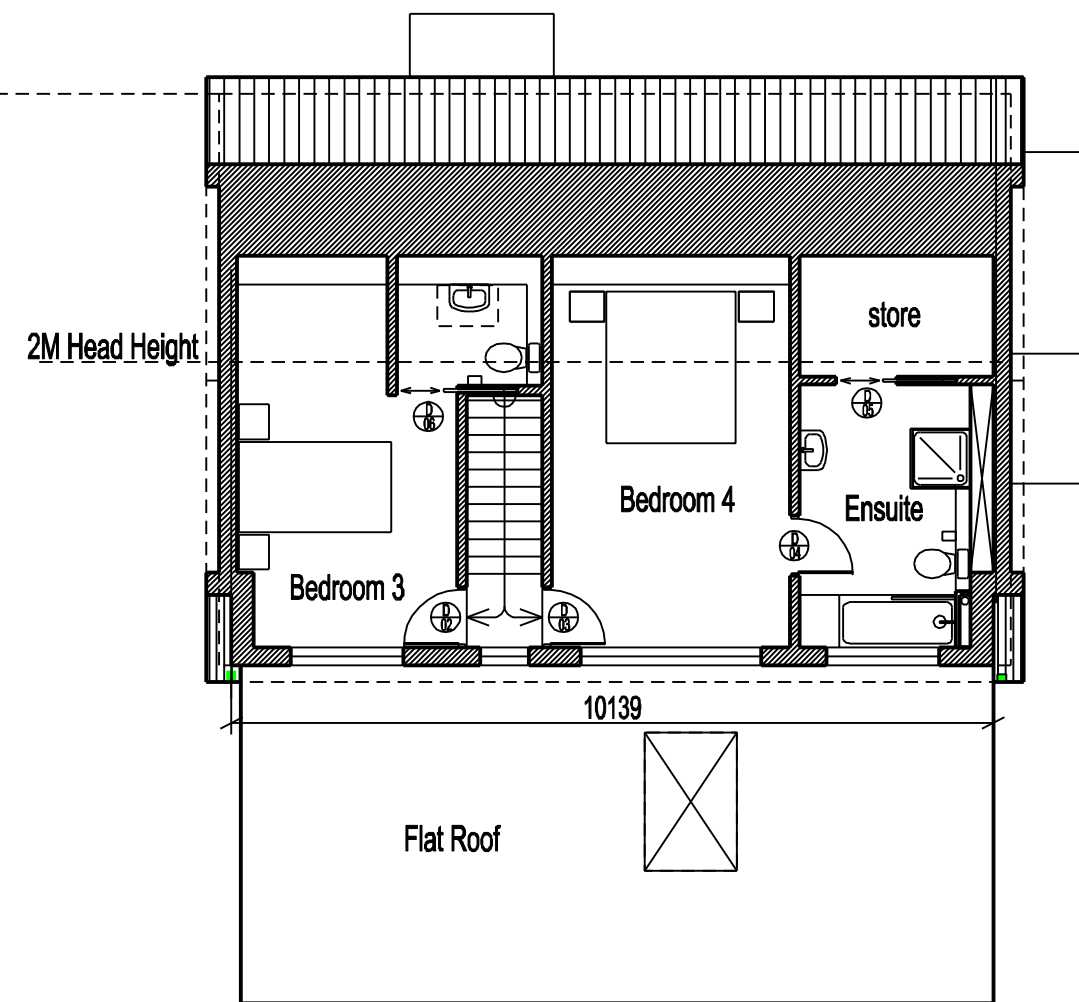


First Floor Plan

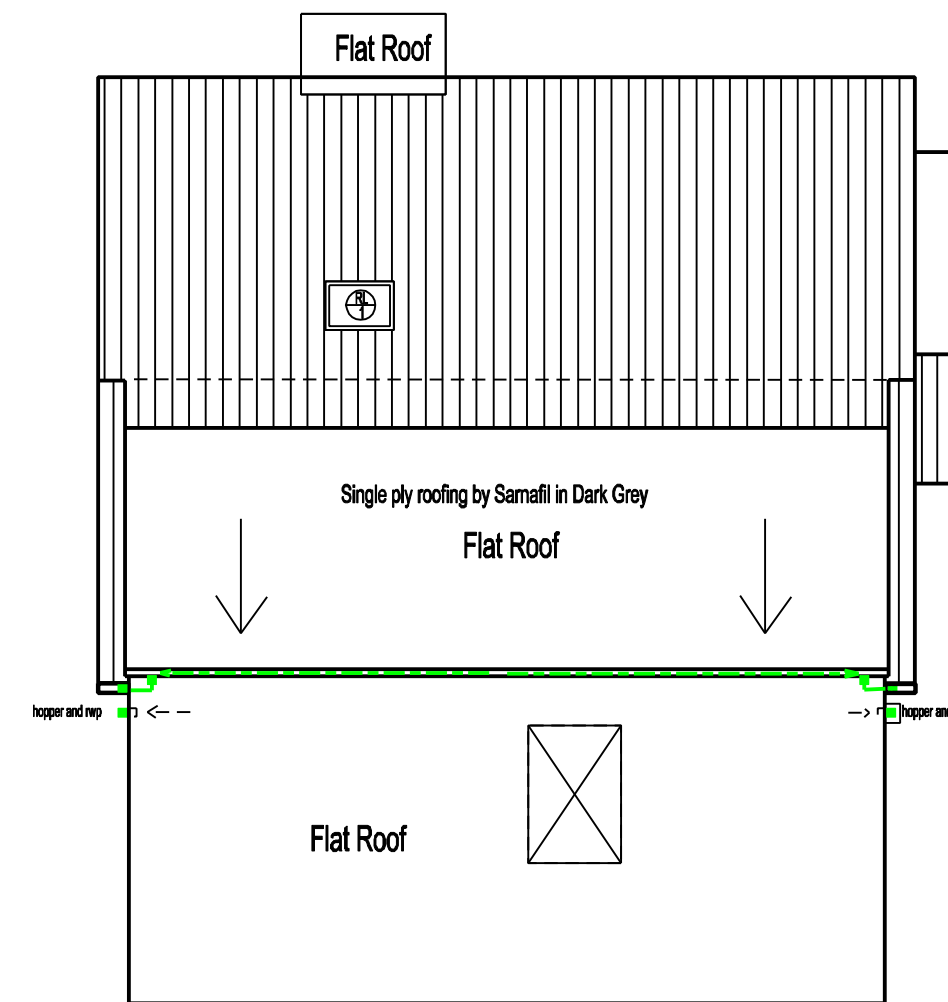


Roof Plan

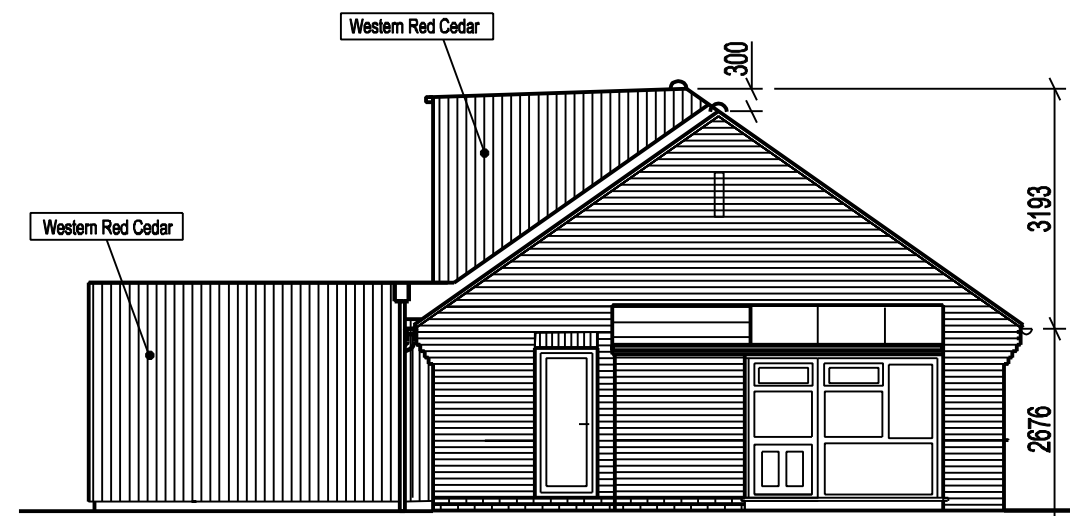


Proposed Side Elevation- South

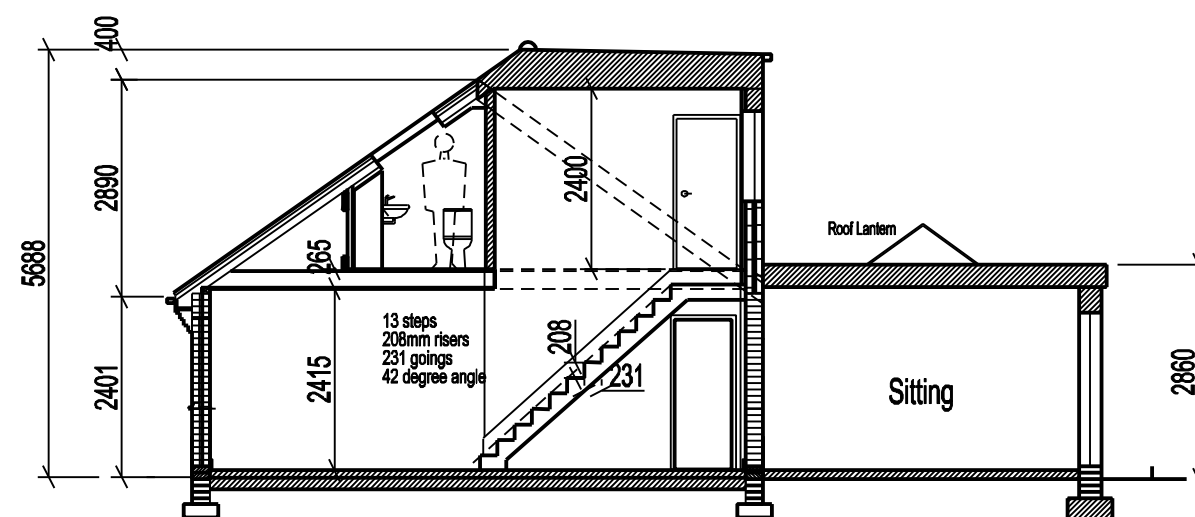


Proposed Section

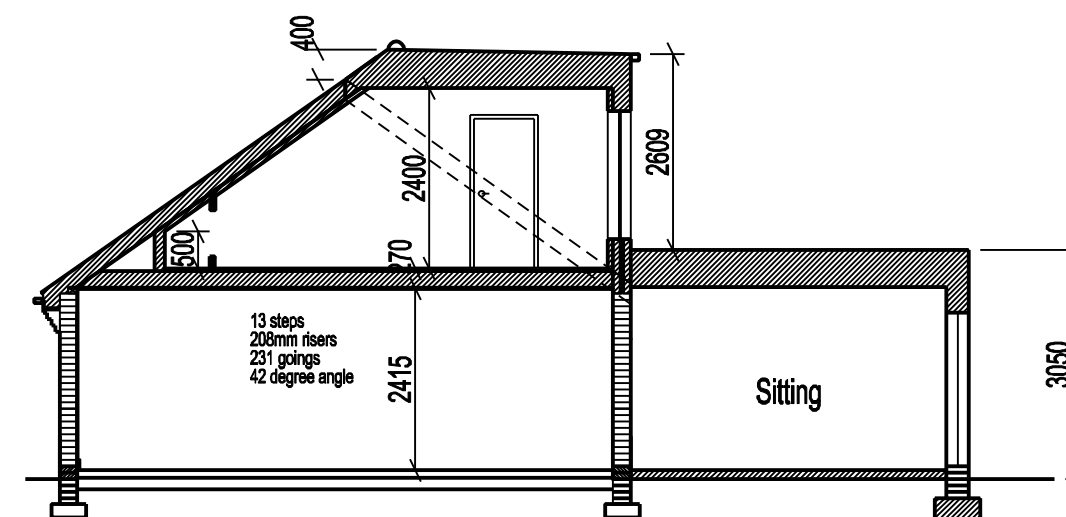


Proposed Section

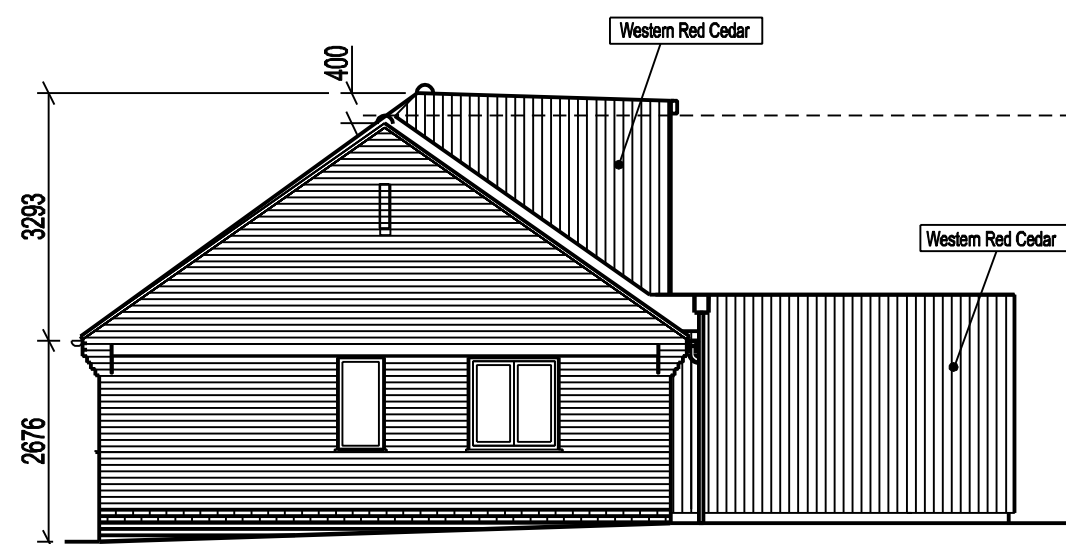

Proposed Side Elevation- North

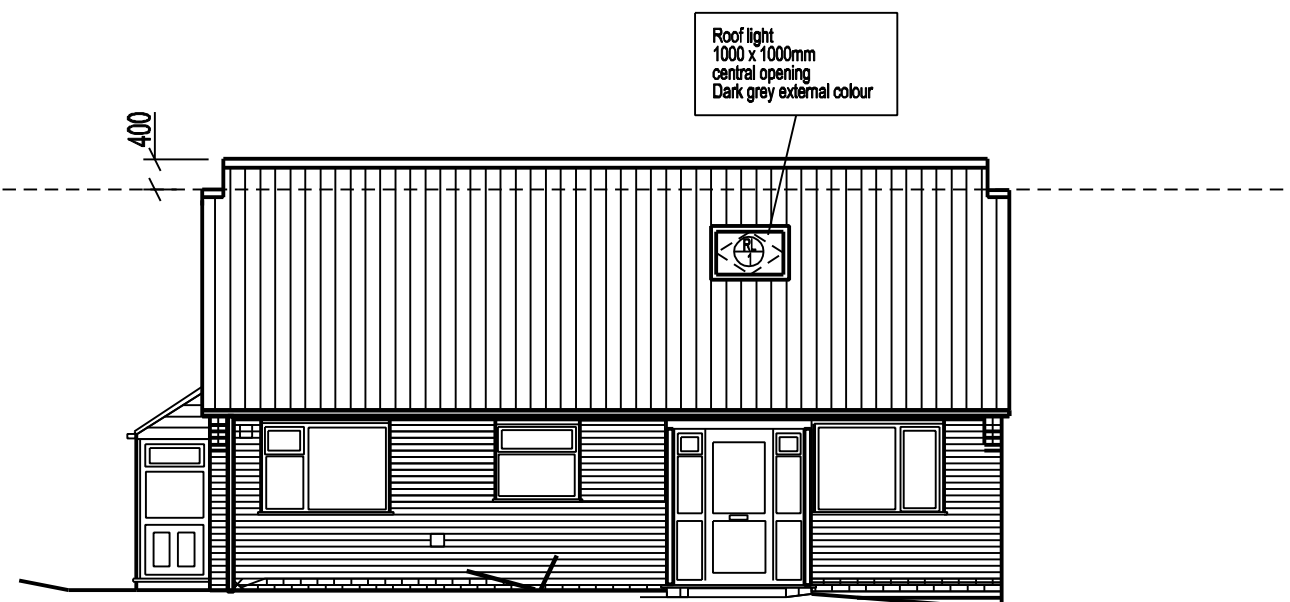

Proposed Front Elevation

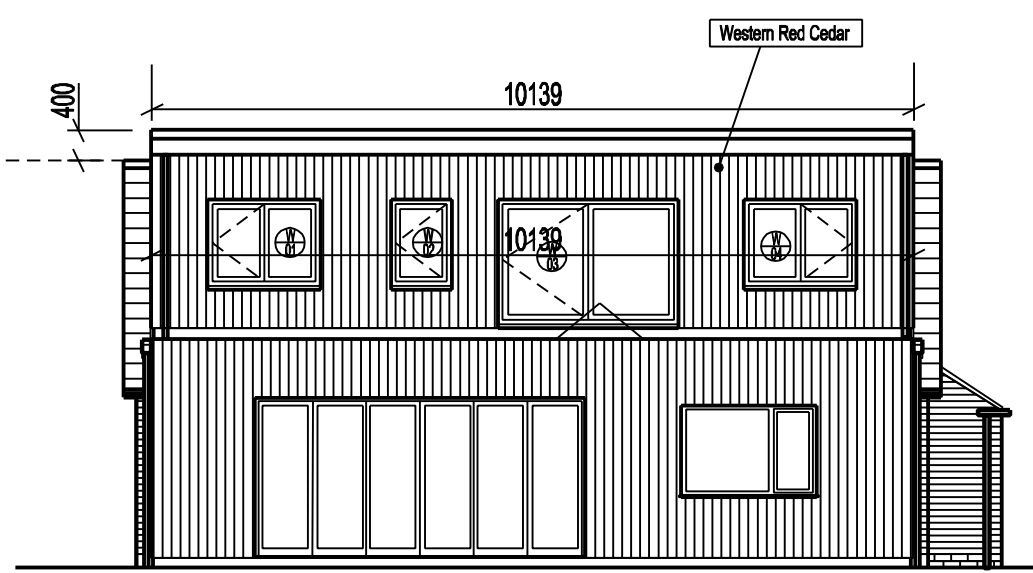

Proposed Rear Elevation

SMI/100/02/-

Andrew Smith  
38 Ashley Road  
Keyworth  
Nottinghamshire  
NG12 5FJ

Proposed Plans  
Sections & Elevations  
date 18/04/24  
scale 1:100 @ A2

welham  
architects

tel: 0115 8461732  
52 Normanton Lane  
Keyworth  
Nottinghamshire  
NG12 5HA  
welhamarchitects@ntlworld.com