



PROPOSED

Use written dimensions only.


All work to be carried out in a workmanlike manner and comply with building regulations.

All measurements and levels to be checked on site by the contractor before work commences.


For sizes and bearings of beams please see Engineers Report

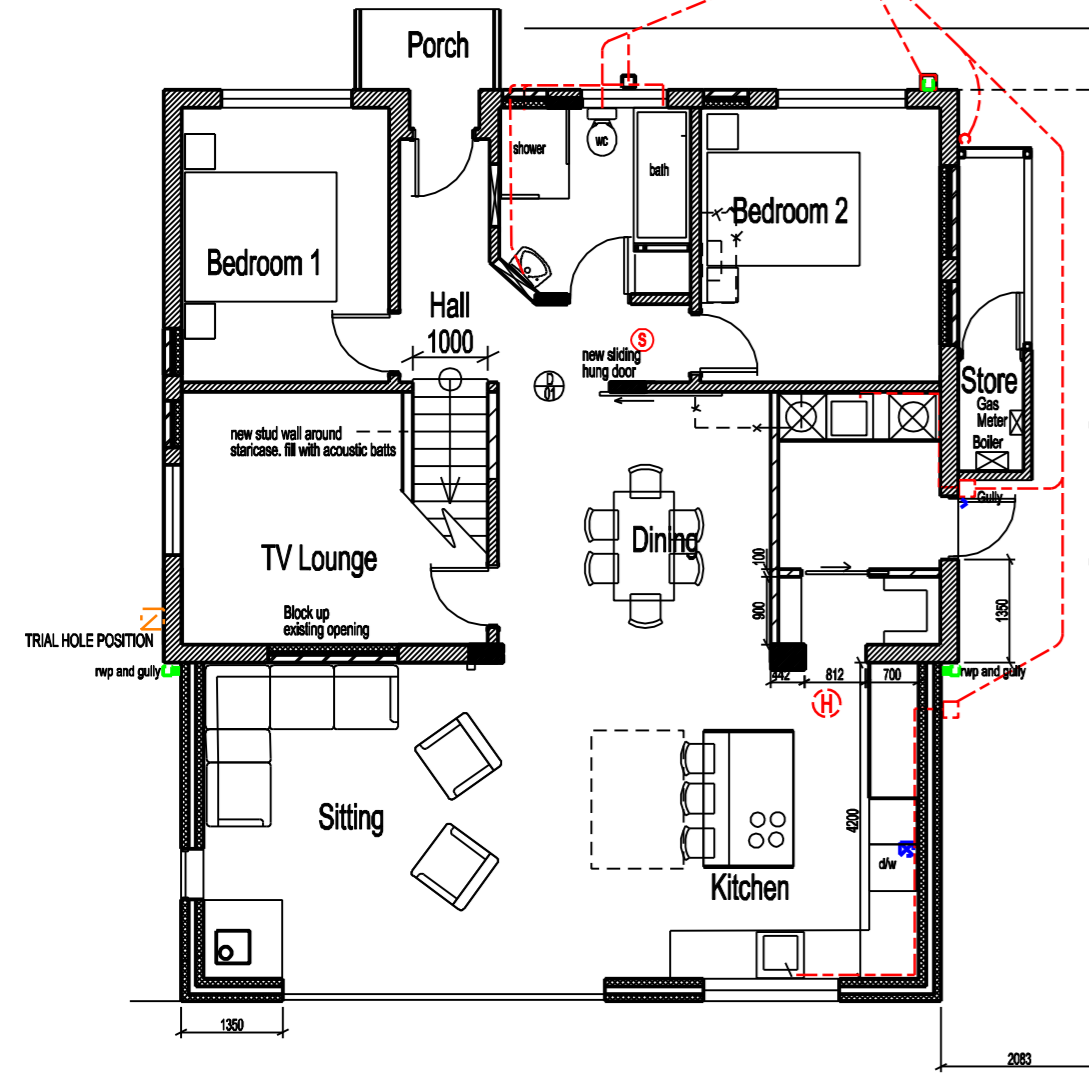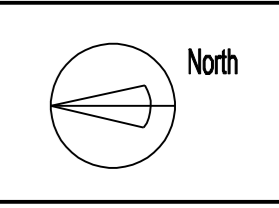


Ground Floor Plan

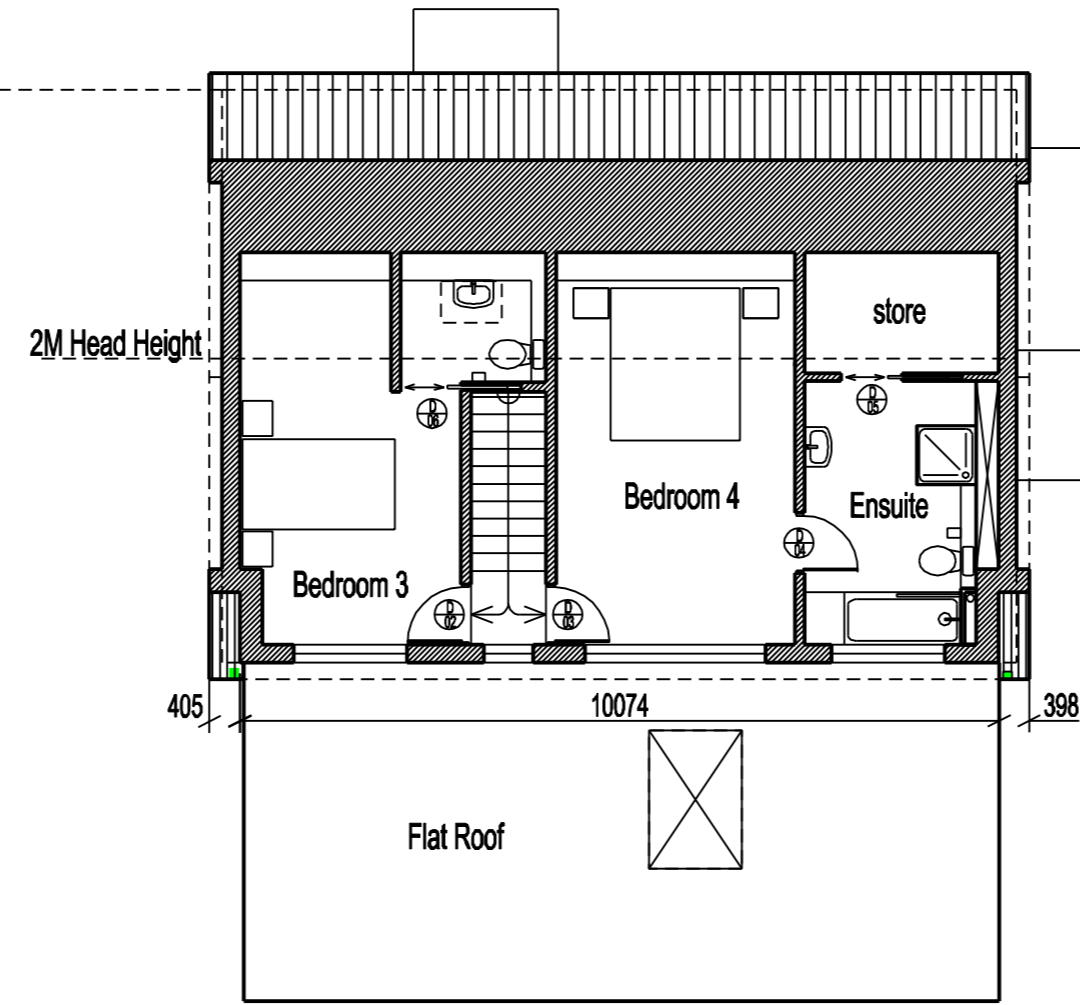


First Floor Plan

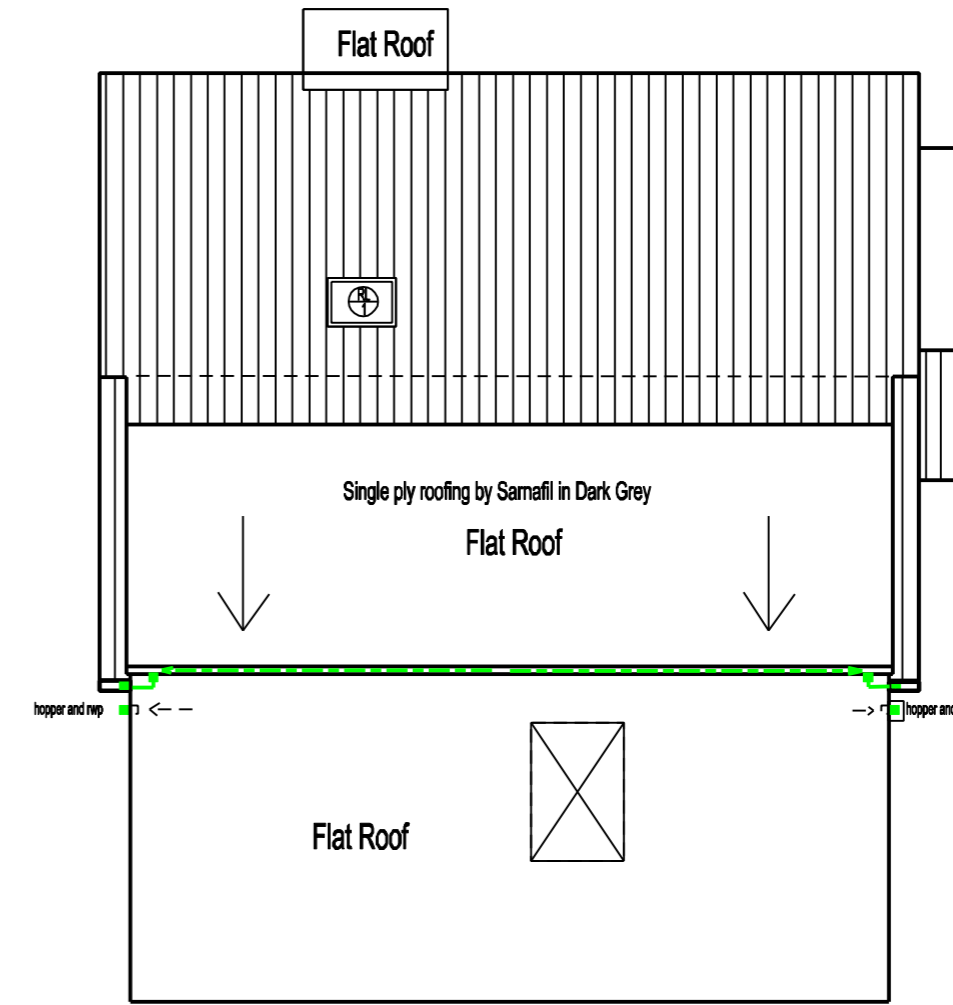


Roof Plan

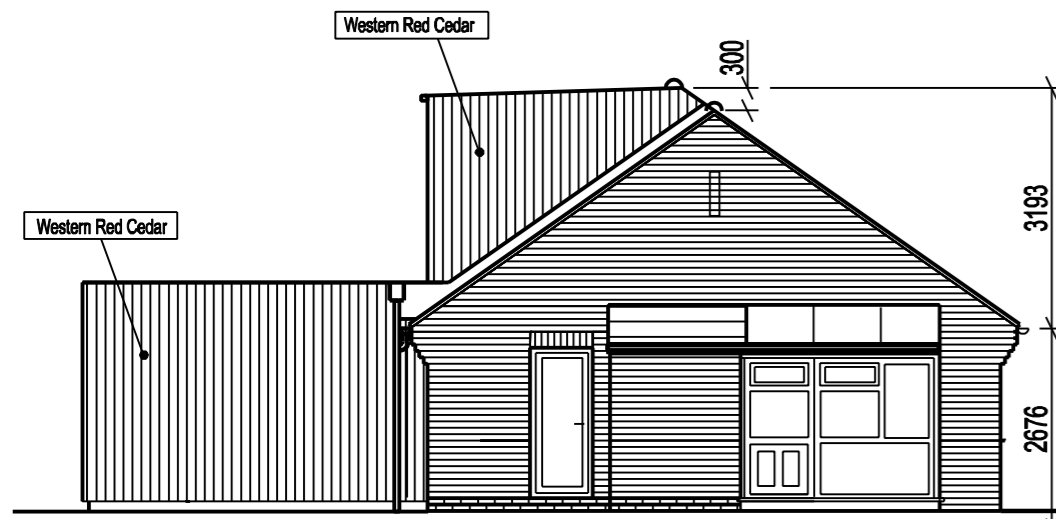


Proposed Side Elevation- North

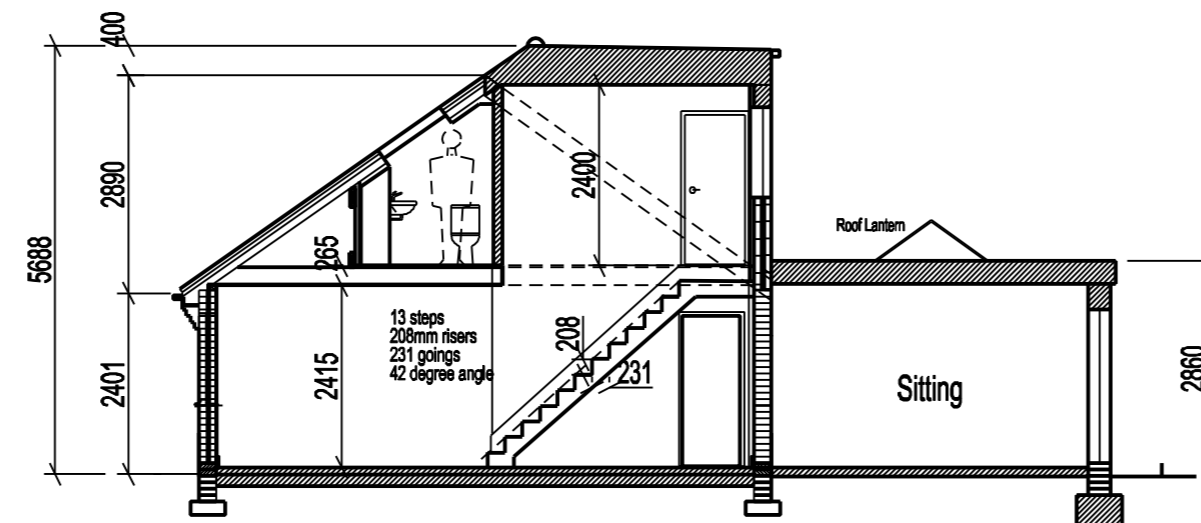


Proposed Section

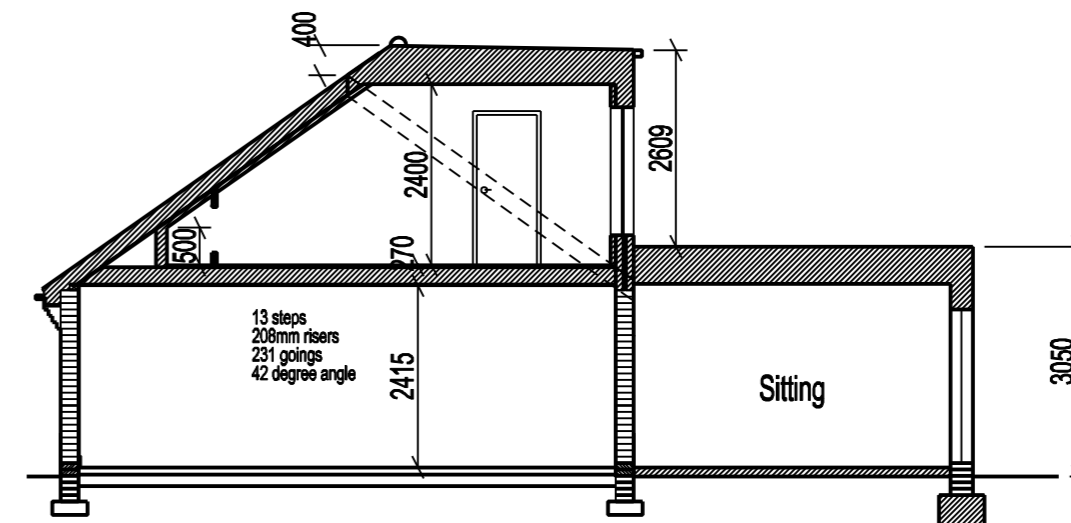


Proposed Section

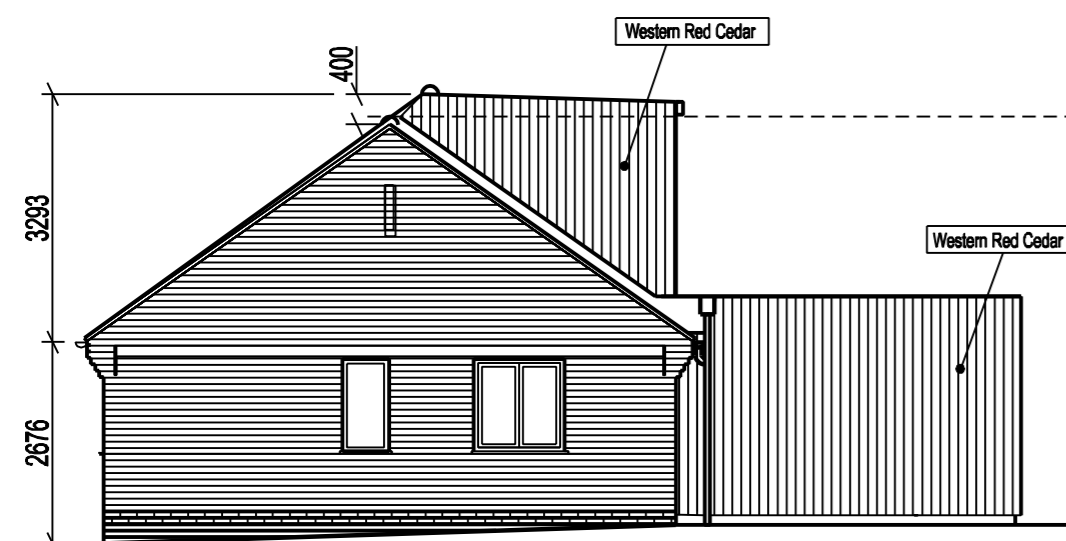

Proposed Side Elevation- North

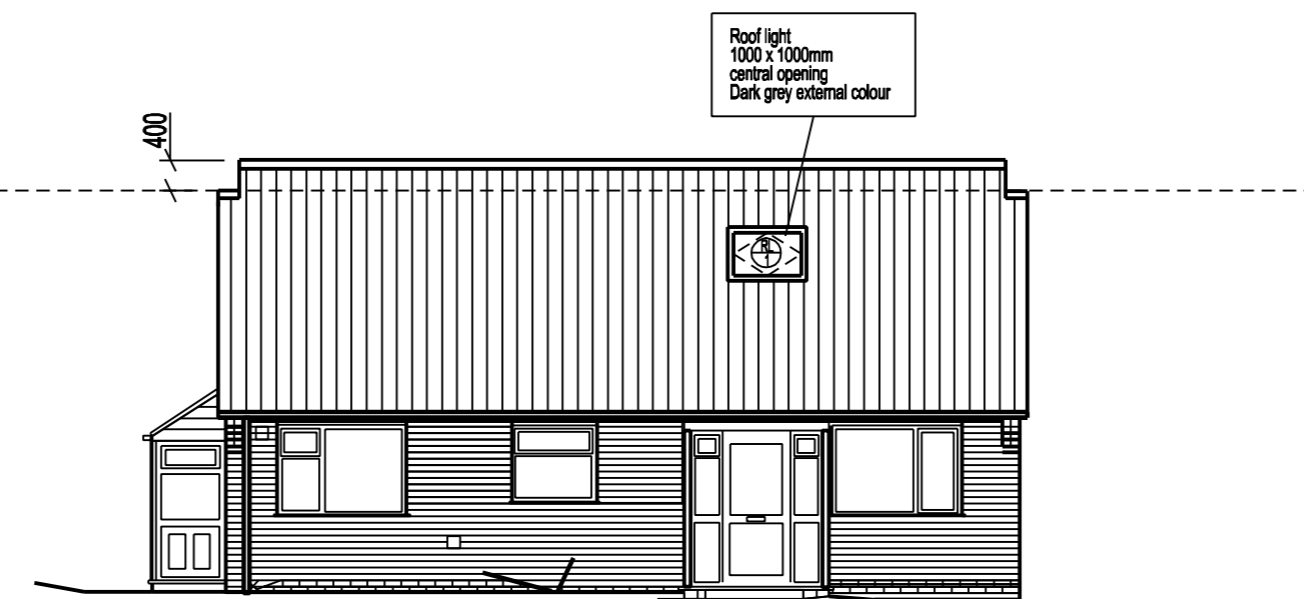

Proposed Front Elevation

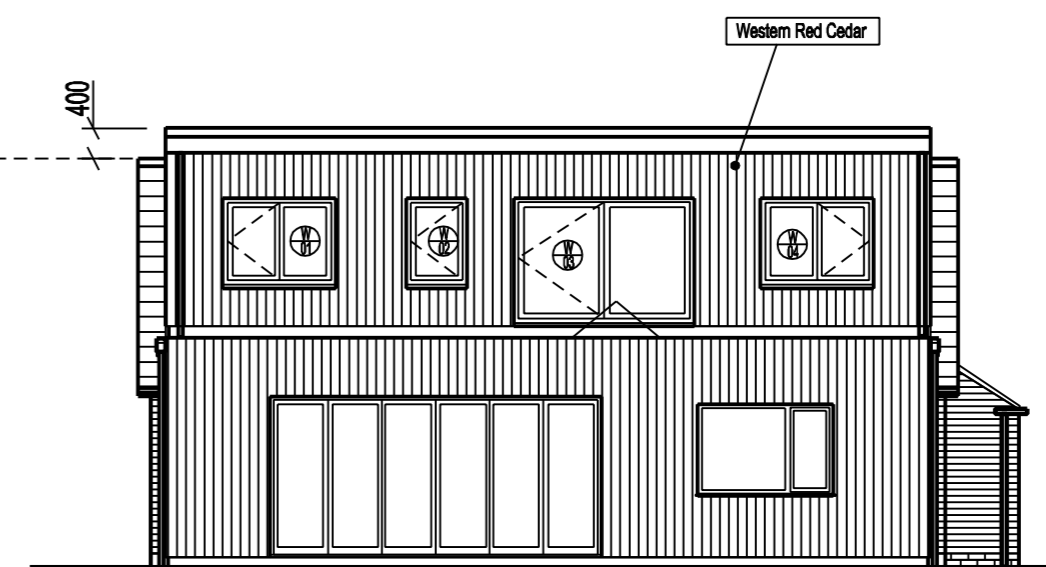

Proposed Rear Elevation

SMI/100/02/-

Andrew Smith
38 Ashley Road
Keyworth
Nottinghamshire
NG12 5FJ

Proposed Plans
Sections & Elevations

date 15/04/24
scale 1:100 @ A2

welham
architects

tel: 0115 8461732
52 Normanton Lane
Keyworth
Nottinghamshire
NG12 5HA
welhamarchitects@ntlworld.com