



Proposed Entrance Gate Elevation
1 : 100

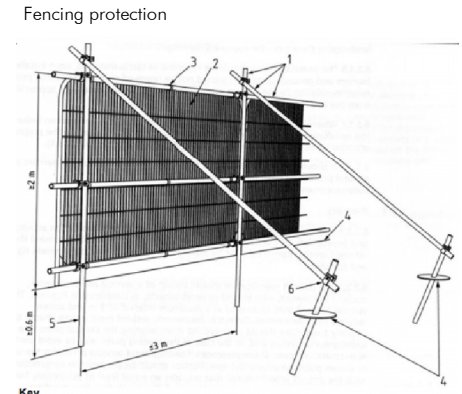

- Key**
1. Standard scaffold poles.
 2. Heavy gauge 2 metre tall galvanised tube and welded mesh infill panels
 3. Panels secured to uprights and cross members with wires ties
 4. Ground level
 5. Uprights driven into the ground until secure (minimum depth 0.6 metres)
 6. Standard scaffold clamps

Note: No dig construction in the protection zone

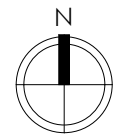

Project
Maybank Farm

Drawing
Site Block Plan

Project No.
2316
Drawing No.
3.000
Scale
As indicated @A3

Rev	Date	Description
0	25.03.24	Issued for Planning
1	18.04.24	RPZ

The Studio @ Lavant House
West Lavant, Chichester
PO18 9AB
01243 974969

info@hebdendesignstudio.com
www.hebdendesignstudio.com

Hebden
design studio
architecture / town planning / interior design / project management

Notes:
Do not scale from this drawing unless for the purposes of Local Planning Authority Approval.
Please verify that the information is correctly printed to scale by checking the control bar. This drawing must be read in conjunction with all other related drawings and documentation.
This drawing is copyright of Hebden Design Studio Ltd ©.
All rights reserved.
© Crown copyright 2023 Ordnance Survey 100053143