



Existing 00-Ground
1 : 100

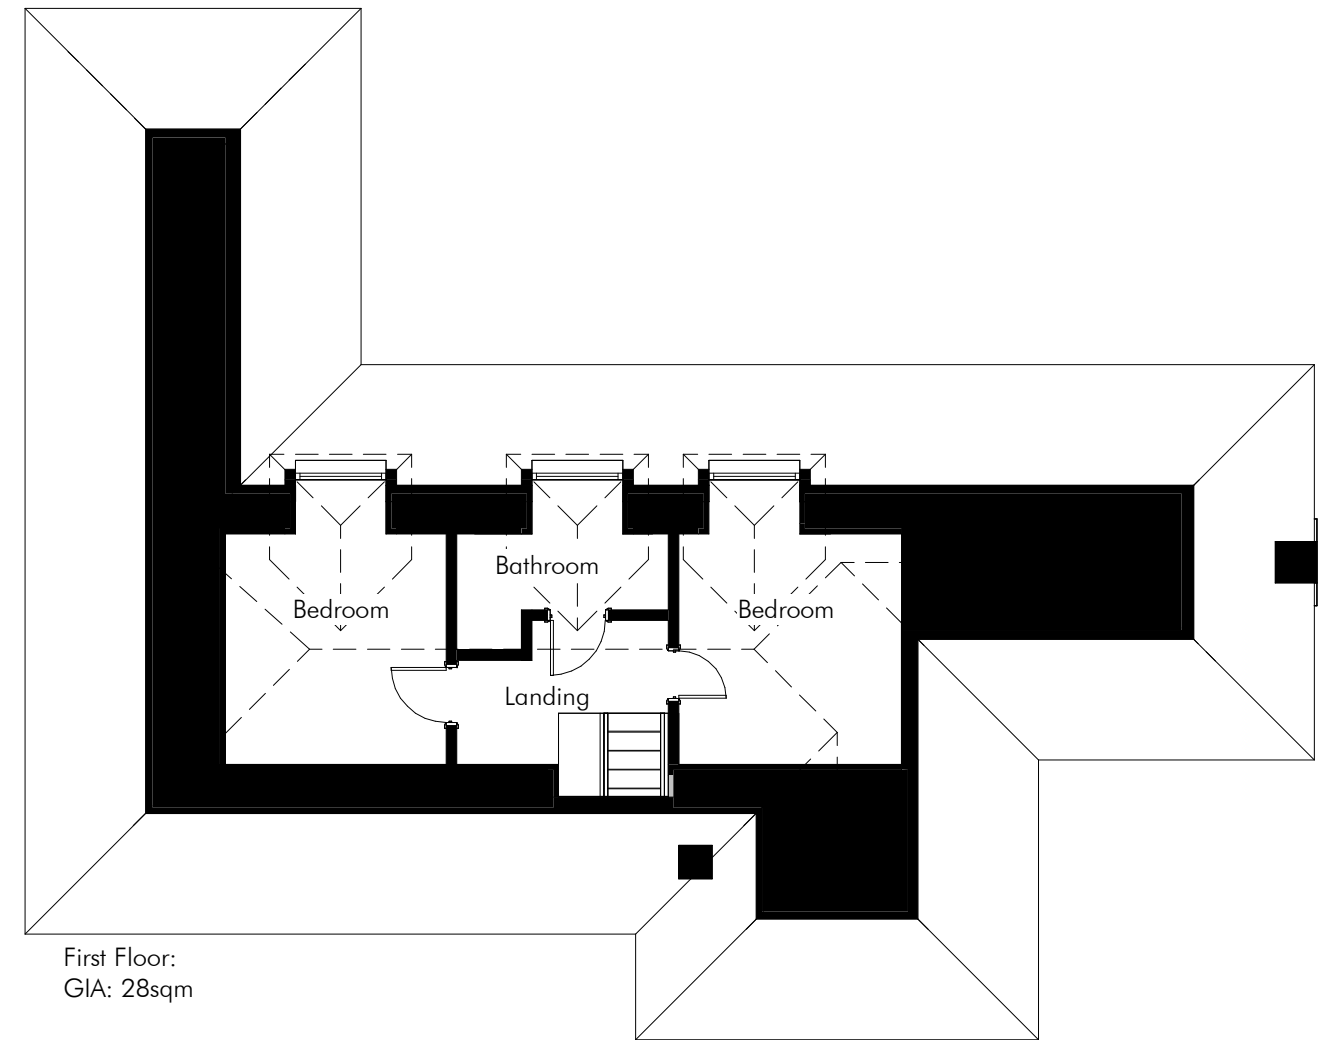

Existing 01-First
1 : 100

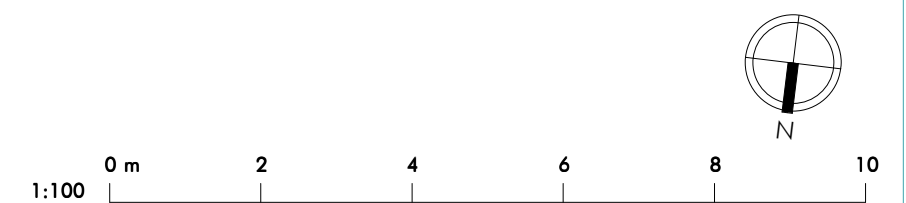

Project
Maybank Farm

Drawing
Existing Floor Plans

Project No.
2316
Drawing No.
1.100
Scale
1 : 100

Rev	Date	Description
01	06.10.23	Planning Issue

The Studio @ Lavant House
West Lavant, Chichester
PO18 9AB
01243 974969

info@hebdendesignstudio.com
www.hebdendesignstudio.com



Notes:
Do not scale from this drawing unless for the purposes of Local Planning Authority Approval.
Please verify that the information is correctly printed to scale by checking the control bar. This drawing must be read in conjunction with all other related drawings and documentation.
This drawing is copyright of Hebden Design Studio Ltd ©. All rights reserved.
© Crown copyright 2023 Ordnance Survey 100053143