


NOTES

DO NOT SCALE FROM THIS DRAWING EXCEPT FOR THE PURPOSES OF PLANNING AND BUILDING REGULATIONS. ALL DIMENSIONS TO BE CHECKED ON SITE.

FRONT ELEVATION



REAR ELEVATION

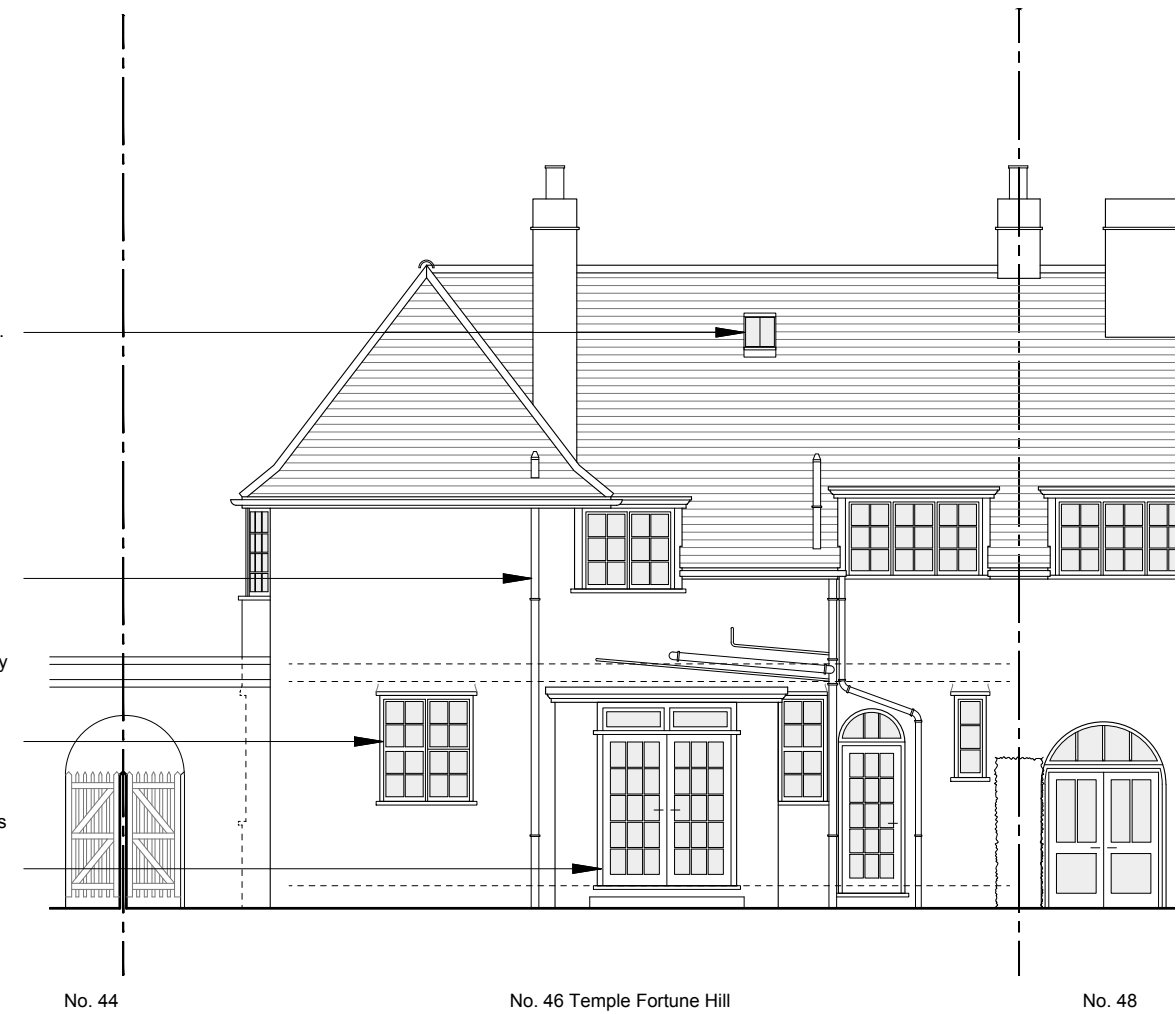

New conservation roof light.
Dimensions 410x562
Clements #1

New cast iron SVP with
black paint finish

Felt roof covering to front
porch canopy to be carefully
removed and replaced with
new code 4 rolled lead roof

Existing timber windows to
be carefully repaired and
retained and fitted with
slimline double glazed
panes between glazing bars

Existing timber French
doors to be carefully
removed and replaced with
new slimline double glazed
timber French doors with
opening over lights. Design
and proportions to exactly
match existing doors

REVISION:

PROJECT TITLE

46 TEMPLE FORTUNE HILL

AURAA
STUDIO

www.auraa.studio 1A Chalk Farm Parade
info@auraa.studio London NW3 2BN

TITLE

FRONT AND REAR ELEVATIONS AS
PROPOSED

DATE 16.04.2024

SCALE 1/100 @ A3

DRAWN GC / RL

STATUS INFORMATION

DRG No 2406_PA_300

REV:

