


NOTES

DO NOT SCALE FROM THIS DRAWING EXCEPT FOR THE PURPOSES OF PLANNING AND BUILDING REGULATIONS. ALL DIMENSIONS TO BE CHECKED ON SITE.

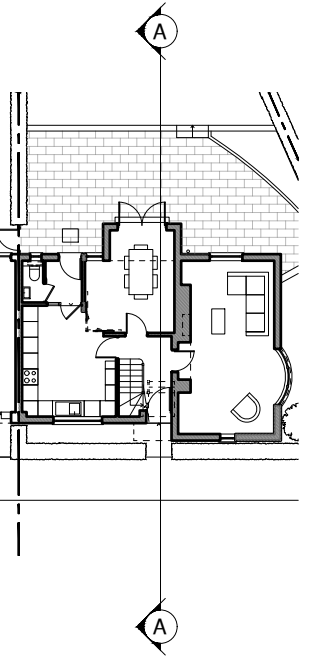

SECTION A-A



New conservation roof light.
Dimensions 410x562
Clements #1

Existing timber windows to be carefully repaired and retained and fitted with slimline double glazed panes between glazing bars

Felt roof covering to front porch canopy to be carefully removed and replaced with new code 4 rolled lead roof

Existing timber French doors to be carefully removed and replaced with new slimline double glazed timber French doors with opening over lights. Design and proportions to exactly match existing doors

Existing partition walling to be carefully opened to form glazed connection between kitchen and dining room retaining the original plan form of these rooms

REVISION:

PROJECT TITLE

46 TEMPLE FORTUNE HILL

AURAA
STUDIO

www.auraa.studio 1A Chalk Farm Parade

info@auraa.studio London NW3 2BN

TITLE

SECTION A-A AS PROPOSED

DATE 16.04.2024

SCALE 1/50 @ A3

DRAWN GC / RL

STATUS INFORMATION

DRG No 2406_PA_200

REV:

