


© This drawing is copyright. It is sent to you in confidence and must not be reproduced or disclosed to third parties without our prior permission.

Do not scale from this drawing, other than for Local Authority Planning purposes.

This drawing is to be read in conjunction with all relevant consultants, specialist manufacturers drawings and specifications.

Any discrepancies in dimensions or details on or between these drawings should be drawn to our attention.

All dimensions are in millimetres unless noted otherwise.

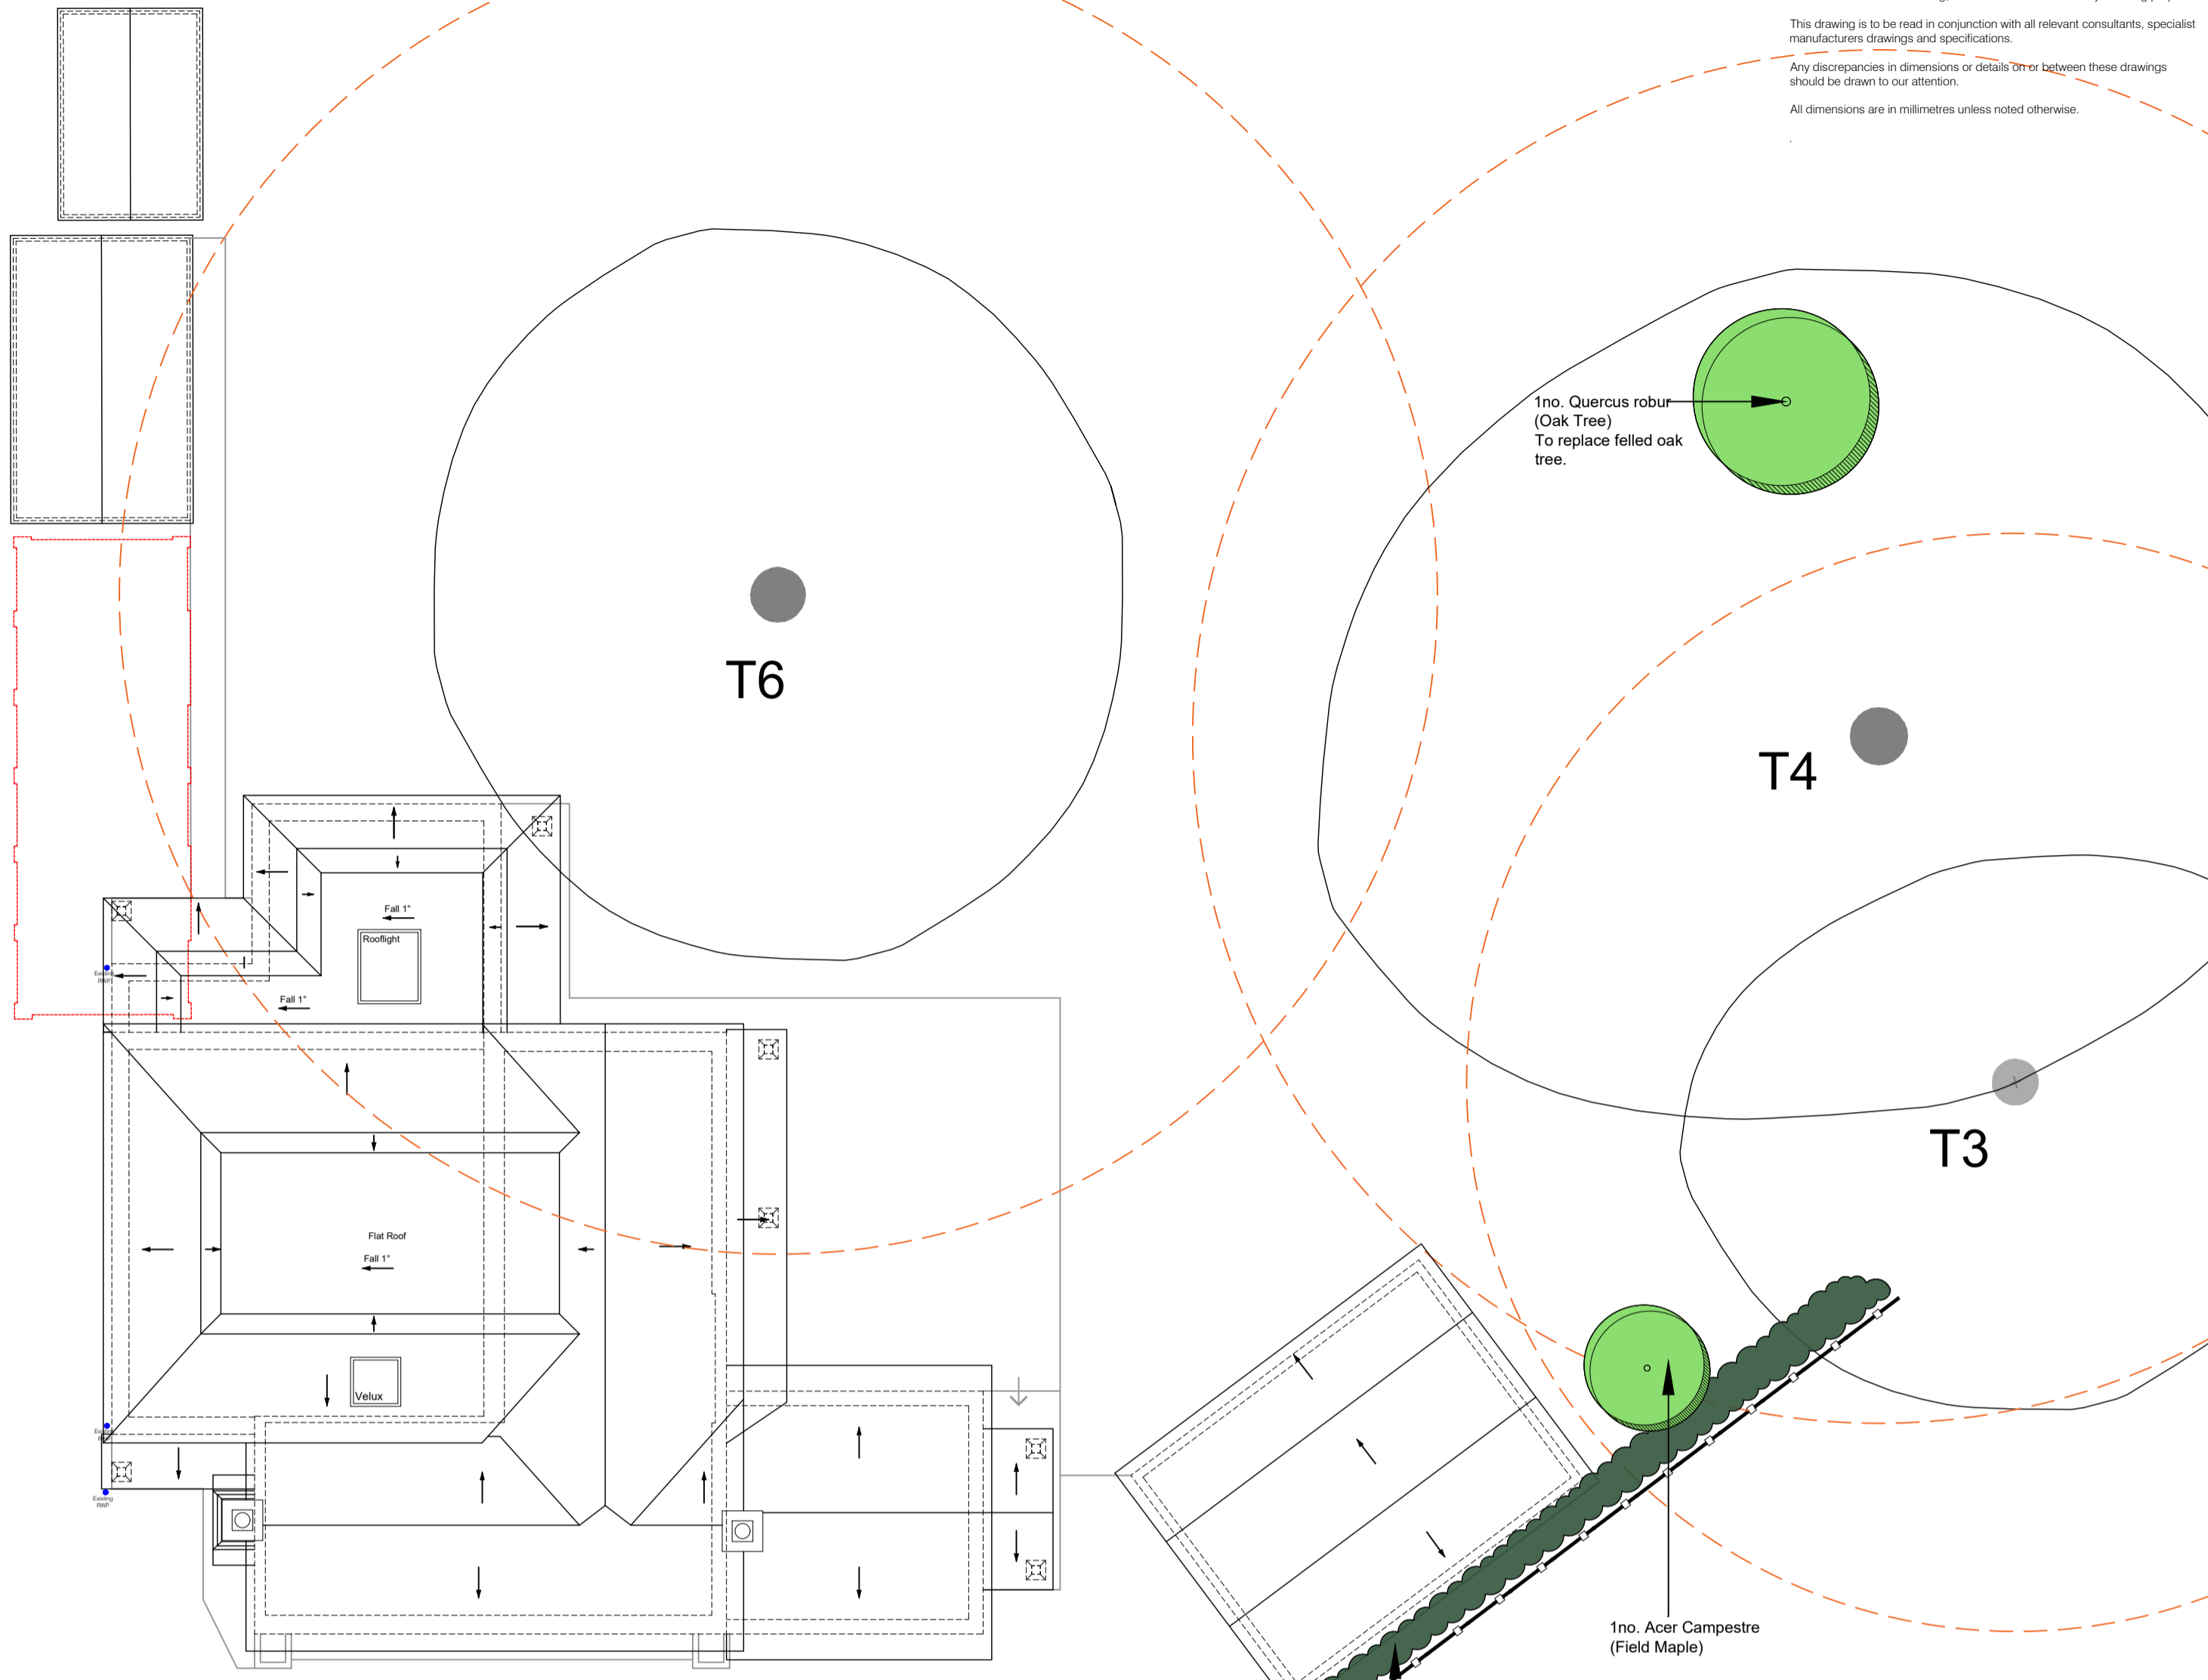

PROPOSED ROOF PLAN

1no. Quercus robur (Oak Tree)
To replace felled oak tree.

T4

T3

1no. Acer Campestre (Field Maple)

80no. 60-80cm Bare root Crataegus monogyna hedgerow (Hawthorn)

PLANT SCHEDULE

Trees/ Hedges				
Quantity	Species	Height	Pot Size	Density
2	Acer Campestre (Field Maple)	250-300cm	28 litre	N/A
1	Malus Sylvestris (Crab Apple)	200-300cm	15 litre	N/A
1	Prunus Avium (Wild Cherry)	300-400cm	15 litre	N/A
1	Pyrus Communis (Common Pear)	300-400cm	15 litre	N/A
1	Quercus Robur (English Oak)	275-375cm	30 litre	N/A
80	Crataegus Monogyna (Hawthorn Hedge)	60-80cm	Bare Root	0.3m centres

LEGEND



-  New trees
-  Existing trees
-  Existing RPA
-  New hedgerow

1no. Pyrus Communis (Common Pear)

1no. Prunus avium (Wild Cherry)

1no. Malus sylvestris (Crab Apple)

1no. Acer Campestre (Field Maple)

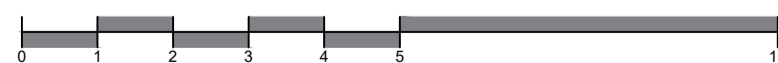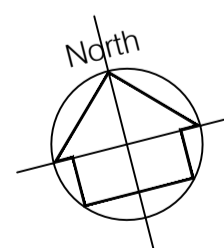

REV | DATE | DESCRIPTION | INITIAL | CHECKED

PLANNING



harding rose architects

CLIENT	MR & MRS WATTS		
PROJECT	The Old Cottage, Mud Lane, Eversley, Hook		
TITLE	Proposed Tree Planting Plan- Discharge Condition 3		
SCALE	1:100@A2	DATE	22.04.24
DRAWN	AC	PROJECT NO.	22.965
			C.01