


Notes


- This drawing has been prepared in accordance with the scope of RPS's services as defined in the RPS Terms and Conditions of Service. It is not to be used for any other purpose without the prior written consent of RPS.
- If required, the client is to provide any necessary information to RPS to enable it to complete its services.
- This drawing should be read in conjunction with all other relevant drawings and documents.
- © Crown copyright and database rights 2023 Ordnance Survey 100031873

Drawing References:

For Topographical survey received from Met Geo Environmental received December 2021 refer to PFI103 survey Type ID: PFI100009.MET-00009.LMS.M2.GU
 For 400KV Route Plans and Profile Permanent Division refer to 21762-GL-E-0608-ZZ-DR-Y-060251
 For 400KV Route Plans and Profile Permanent Division refer to 21762-GL-E-0608-ZZ-DR-Y-060252
 For Easement Plan refer to Fisher German drawing, NGET 1301-107-RW-EP-ZZA-Division
 Section 28 (as amended) (Part 1)
 Refer to RPS Drawing 204 Proposed Site Layout
 Refer to RPS Drawing 208 for Proposed Site Sections Sheet 2

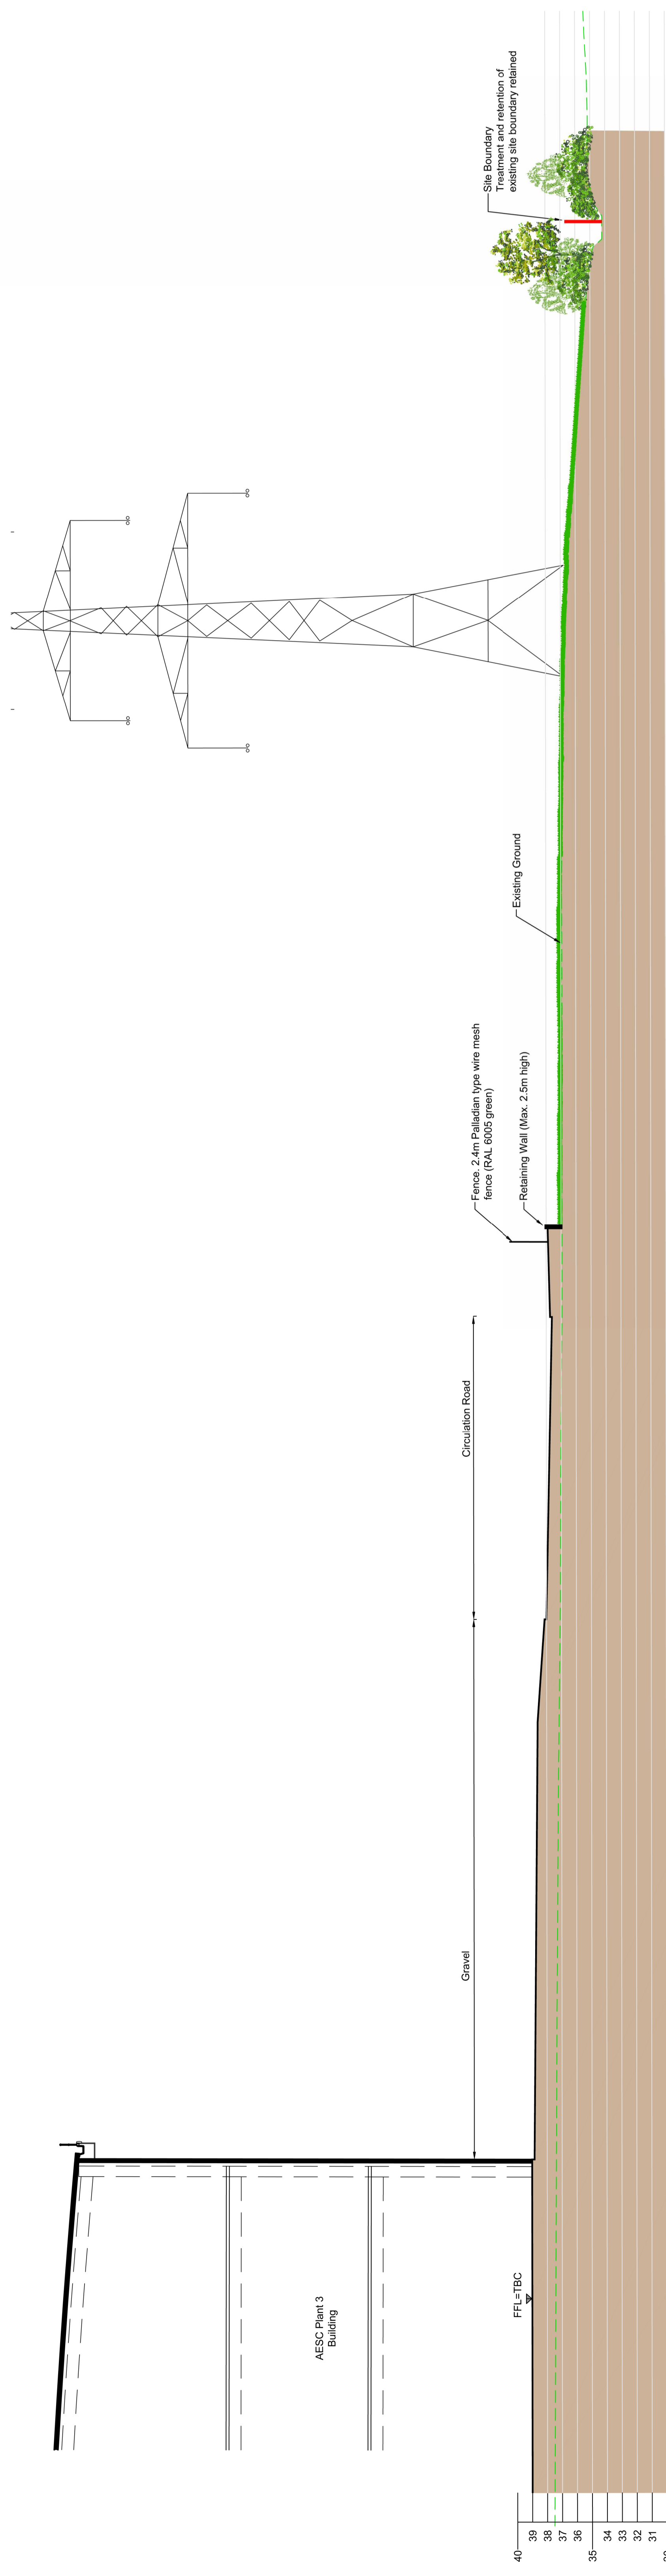

Section 1-1
Scale 1:200

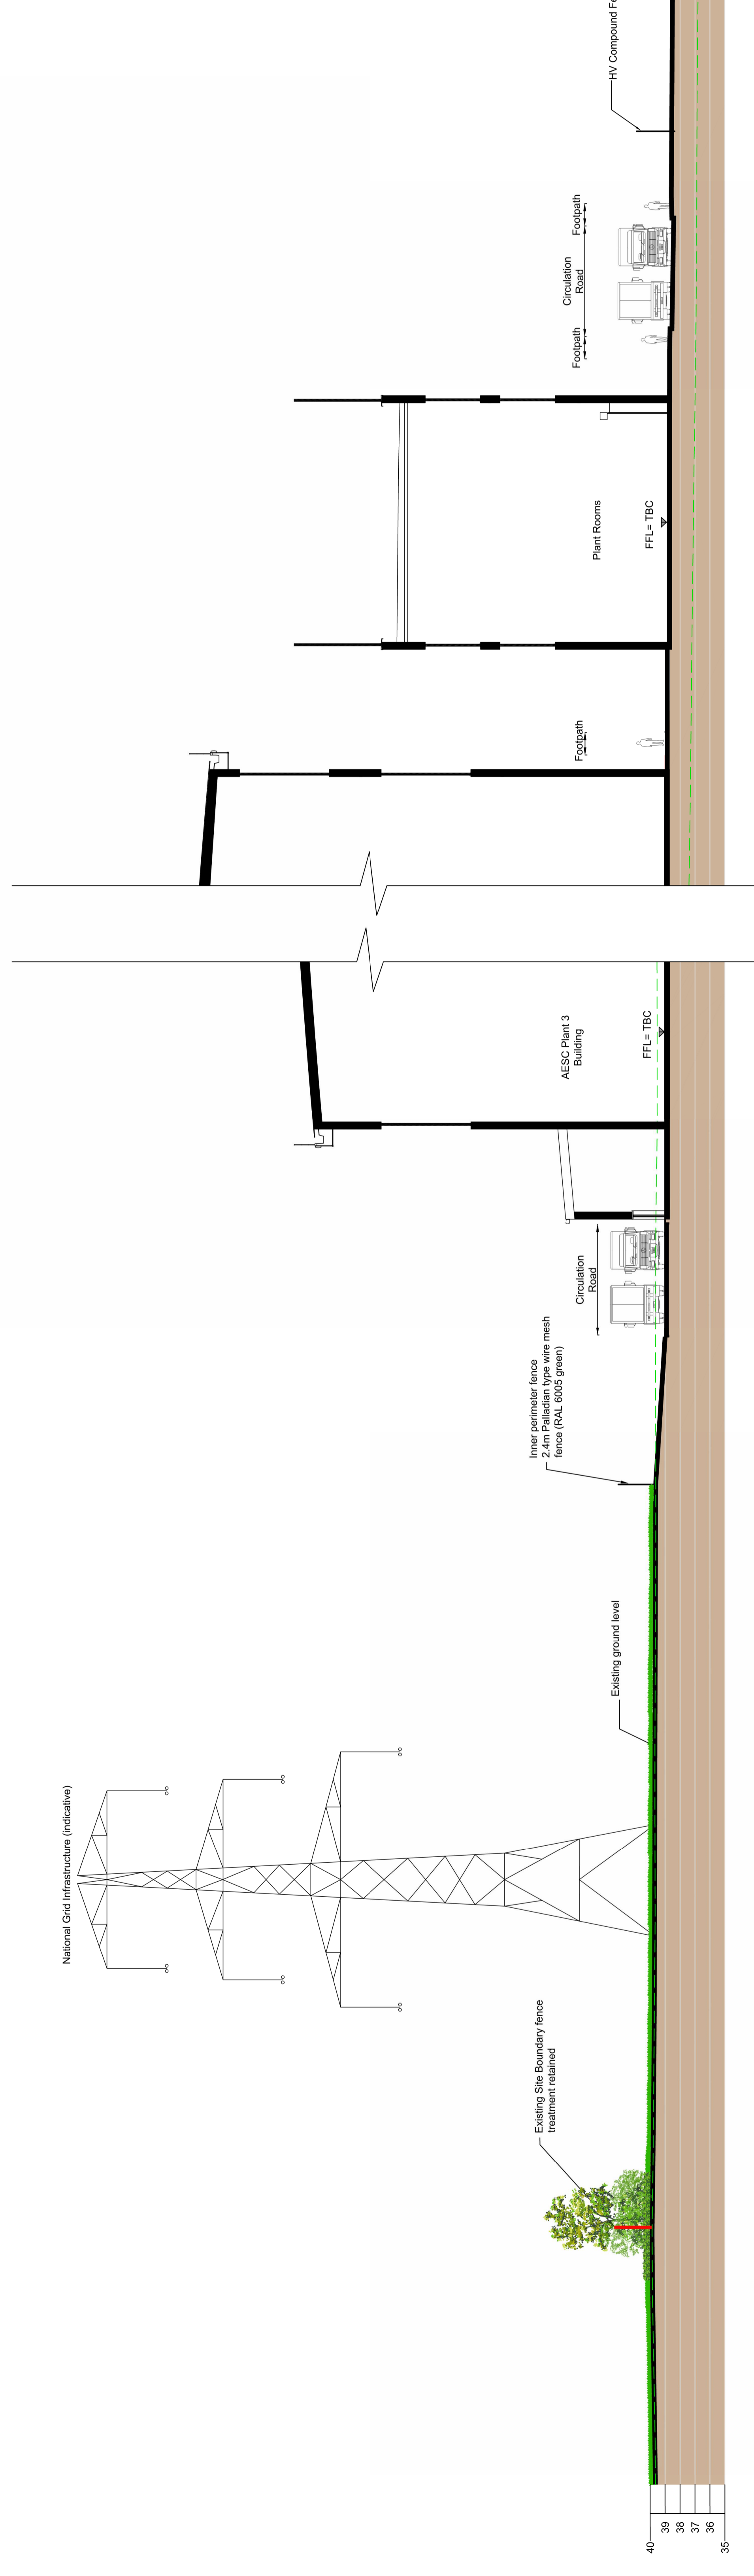

Section 2-2
Scale 1:200



Key Plan

Rev	Description	LM	TH	DATE
P03	Phase Submission			23/06/24

RPS MAKING COMPLEX EASY
A TETRA TECH COMPANY
 Sharnwood House, Sharnwood Avenue,
 Wakefield WF1 1LH, UK
 T: 01924 666700 E: rps@rpsgroup.com

AESC wates
 AESC Clis Factories
 Plot 2 Planning

Title: Proposed Site Sections Sheet 1

RPS Project Number	Scale @ A0	Date Created	Revision
NK020439P	1:200	05/07/23	P03
Task Team	Information	Task Information	
TH	TRU	TSR	
Doc No	Doc Title	Doc No	
SZ (Subtable for information)			
Document Number			
207			

Project Code: Designer: Checker: Issue: Type: Issue Number