


Notes

1. This drawing has been prepared in accordance with the scope of RPS's appointment with its client and is subject to the terms and conditions of that appointment. RPS accepts no liability for any use of this document other than by its client and only for the purposes for which it was prepared and provided.
2. If received electronically it is the recipient's responsibility to print to correct scale. Only written dimensions should be used.
3. This drawing should be read in conjunction with all other relevant drawings and specifications.
4. The scheme is subject to statutory approvals, surveys and design development.
5. © Crown copyright and database rights 2023 Ordnance Survey 1000031673

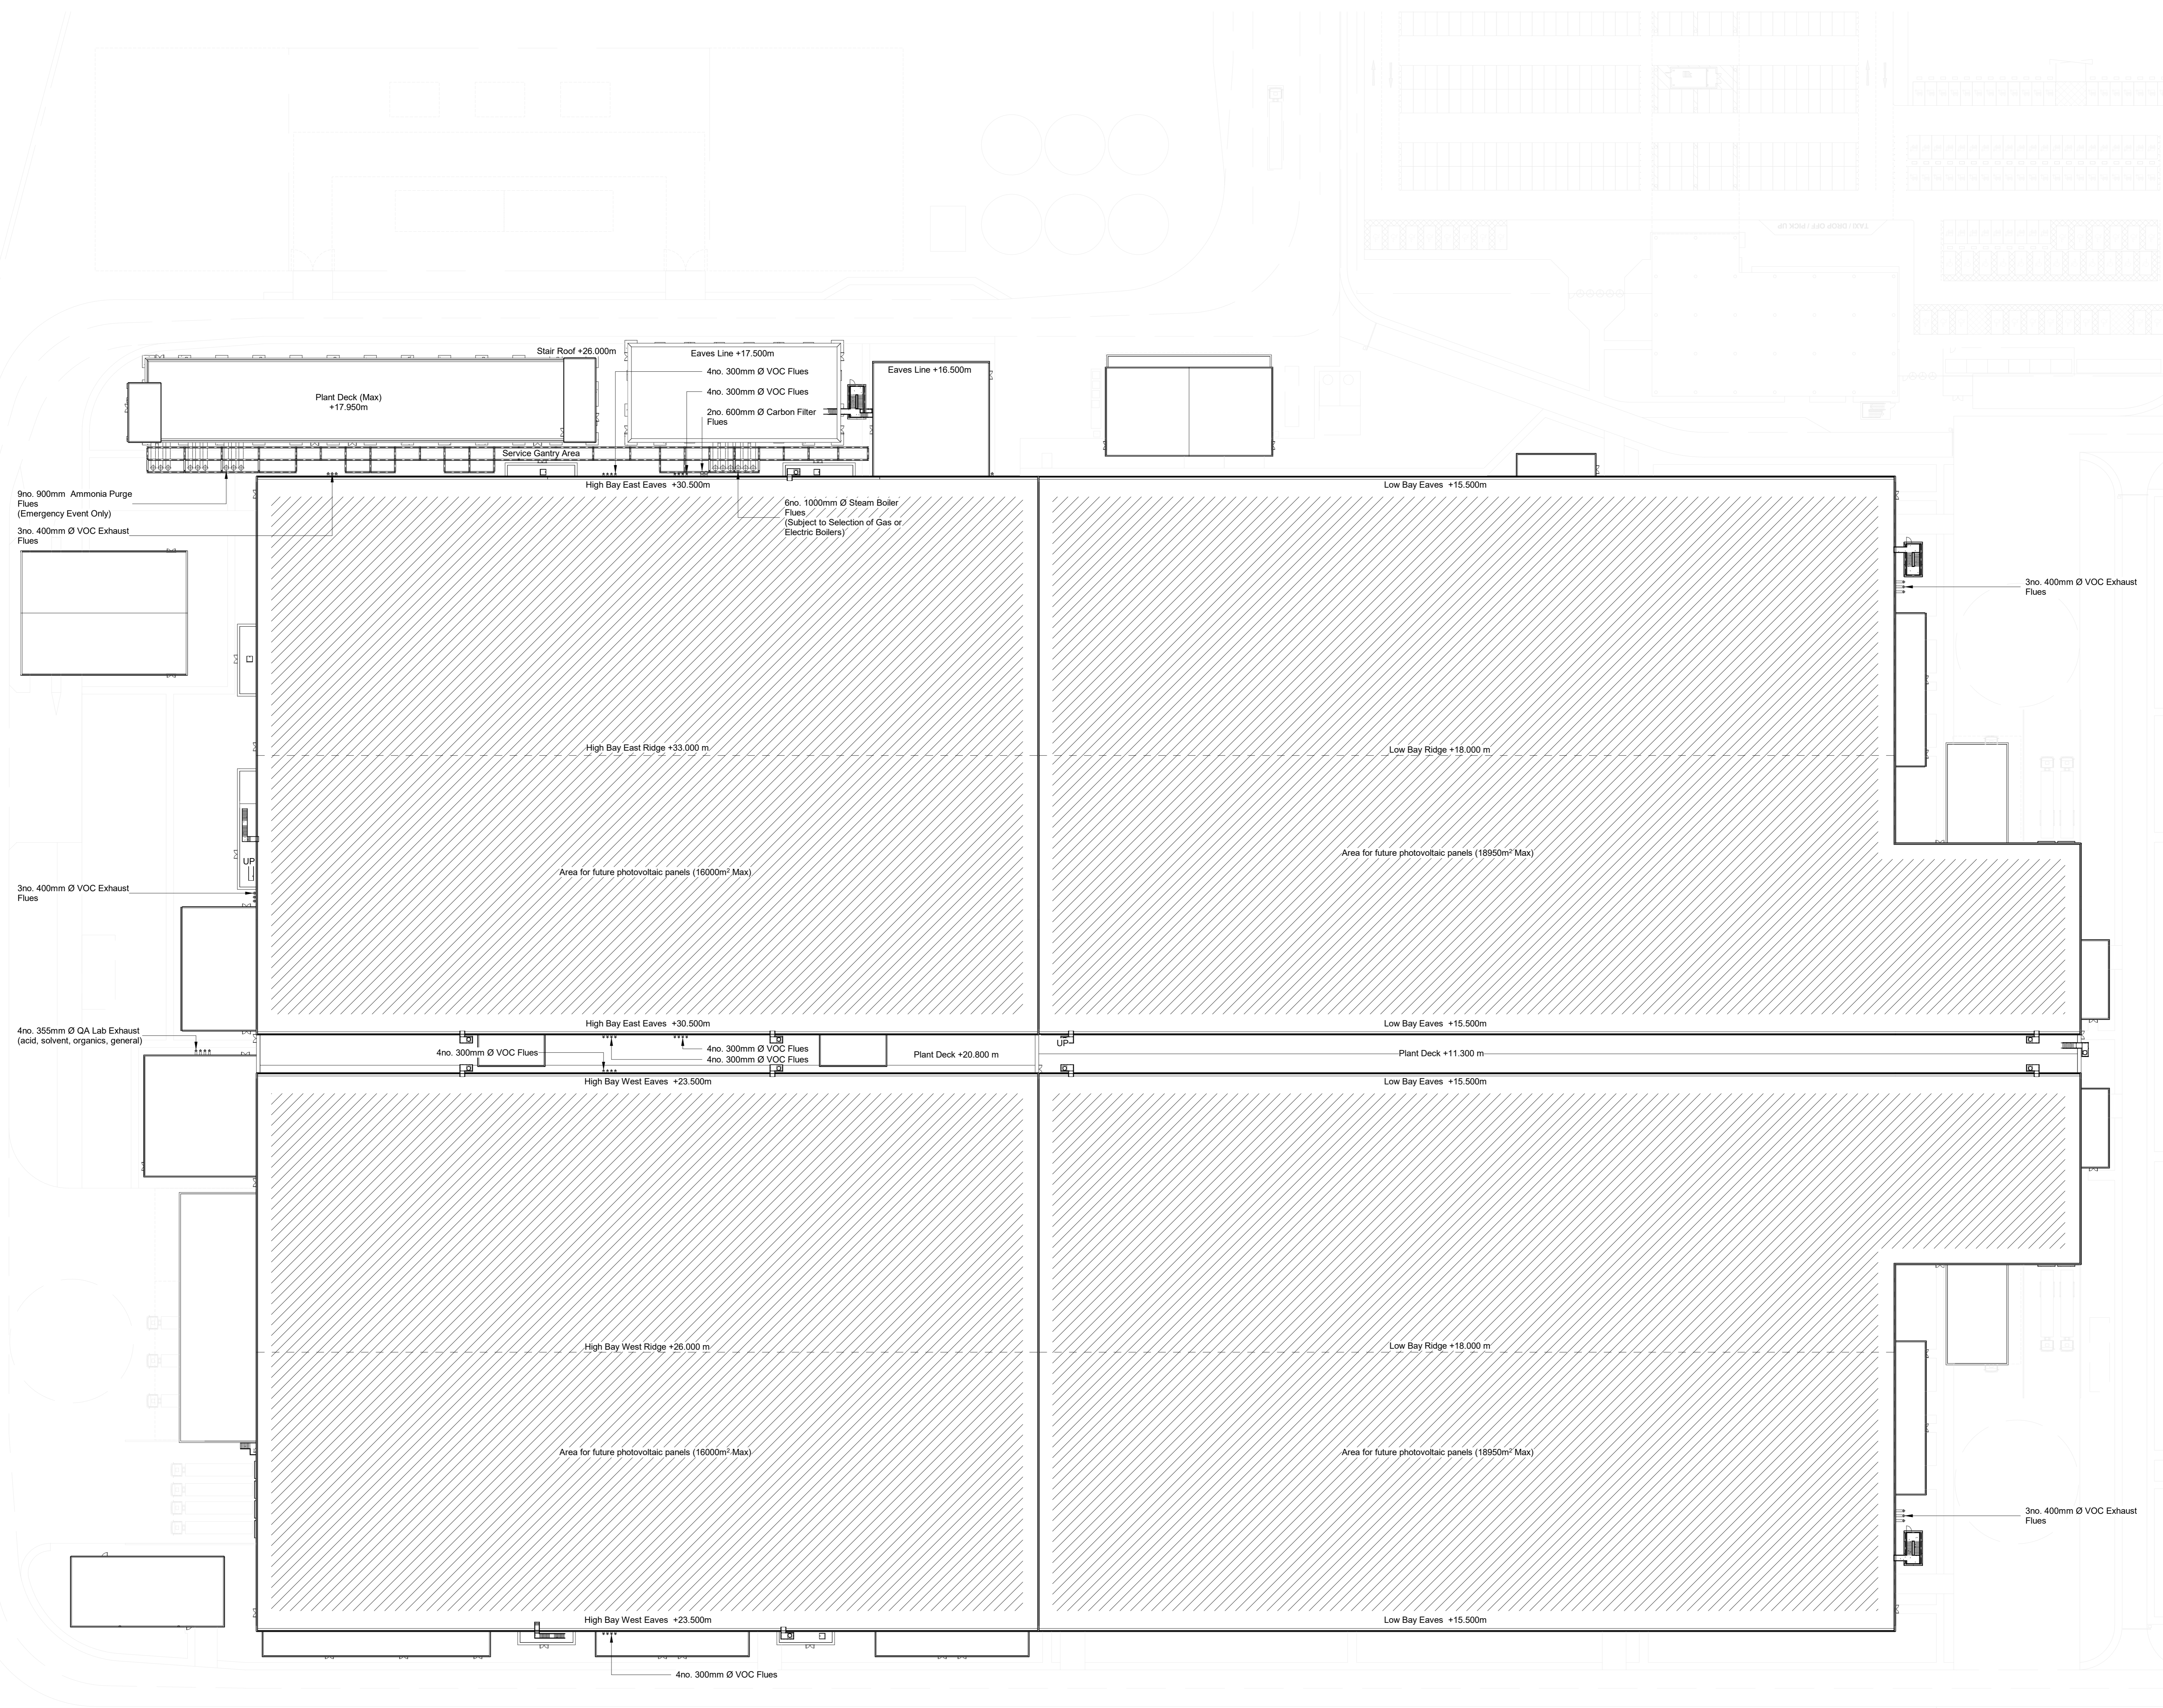

AESC Plant 3 Proposed Roof Plan
1 : 500

P02	Planning Submission	JG	JAT	28/09/23
Rev	Description	By	Apr	Date

rps MAKING COMPLEX EASY
A TETRA TECH COMPANY
Sherwood House, Sherwood Avenue, Netherfield, Nottinghamshire, NG24 1QG
T: 0115 859 700 E: rps@rpsgroup.com

Client
AESC Wates

Project
AESC Giga Factories
Plot 2 Planning

Title
AESC Plant 3
Proposed Roof Plan

RPS Project Number NK020439P Scale @A0 1 : 500 Date Created 03/07/23
Task Team Information Task Information
Manager Author Manager
JAT WHD OP
Status
S2 - Suitable for Information
Document Number 212 Revision P02
rpsgroup.com