



- Notes
1. This drawing has been prepared in accordance with the scope of RPS's appointment with its client and is subject to the terms and conditions of that appointment. RPS accepts no liability for any use of this document other than by its client and only for the purposes for which it was prepared and provided.
 2. If received electronically it is the recipient's responsibility to print to correct scale. Only written dimensions should be used.
 3. This drawing should be read in conjunction with all other relevant drawings and specifications.
 4. This scheme is subject to statutory approvals, surveys and design development.
 5. © Crown copyright and database rights 2023 Ordnance Survey 0100031673

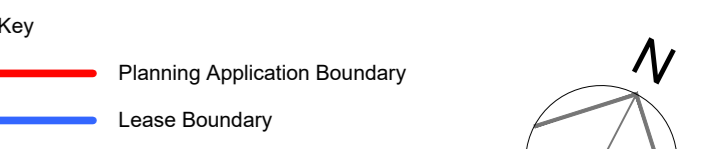

Drawing Reference:
 For 400KV Route Plan and Profile Permanent Diversion refer to Groundline drawings:
 21762-GL-0608-ZZ-DR-Y-060250
 21762-GL-0608-ZZ-DR-Y-060251
 21762-GL-0608-ZZ-DR-Y-060252



2.4m high Wire Mesh Fence (RAL 6005 - Green)

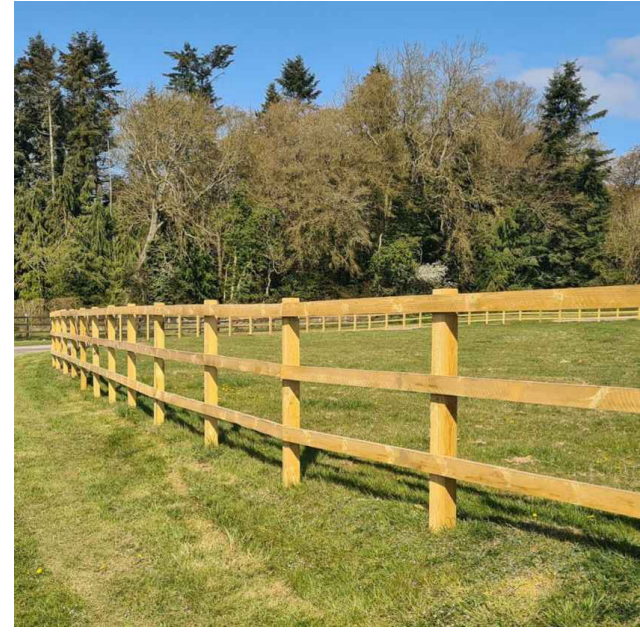

1.2m high Timber Fence and Rail



P04 Planning Submission		HR	JAT	06/10/23
Rev	Description	By	Ckd	Date

rps MAKING COMPLEX EASY
 A TETRA TECH COMPANY
 Sherwood House, Sherwood Avenue,
 Newark, Nottinghamshire, NG24 1QG
 T: 01636 655 710 E: rpsnewark@rpsgroup.com

Client
AESC Wates
 Project AESC Giga Factories Plot 2 Planning
 Title Proposed Site Layout

RPS Project Number NK020439P Scale @ A0 Date Created 09/06/23
 Task Team Information Author Task Information Manager JAT
 Status S2 (Suitable for Information) Revision P04
 Document Number 204 Project Code - Originator - Function - Spec - Type - Risk Number
 rpsgroup.com

SCALE 1:1250