
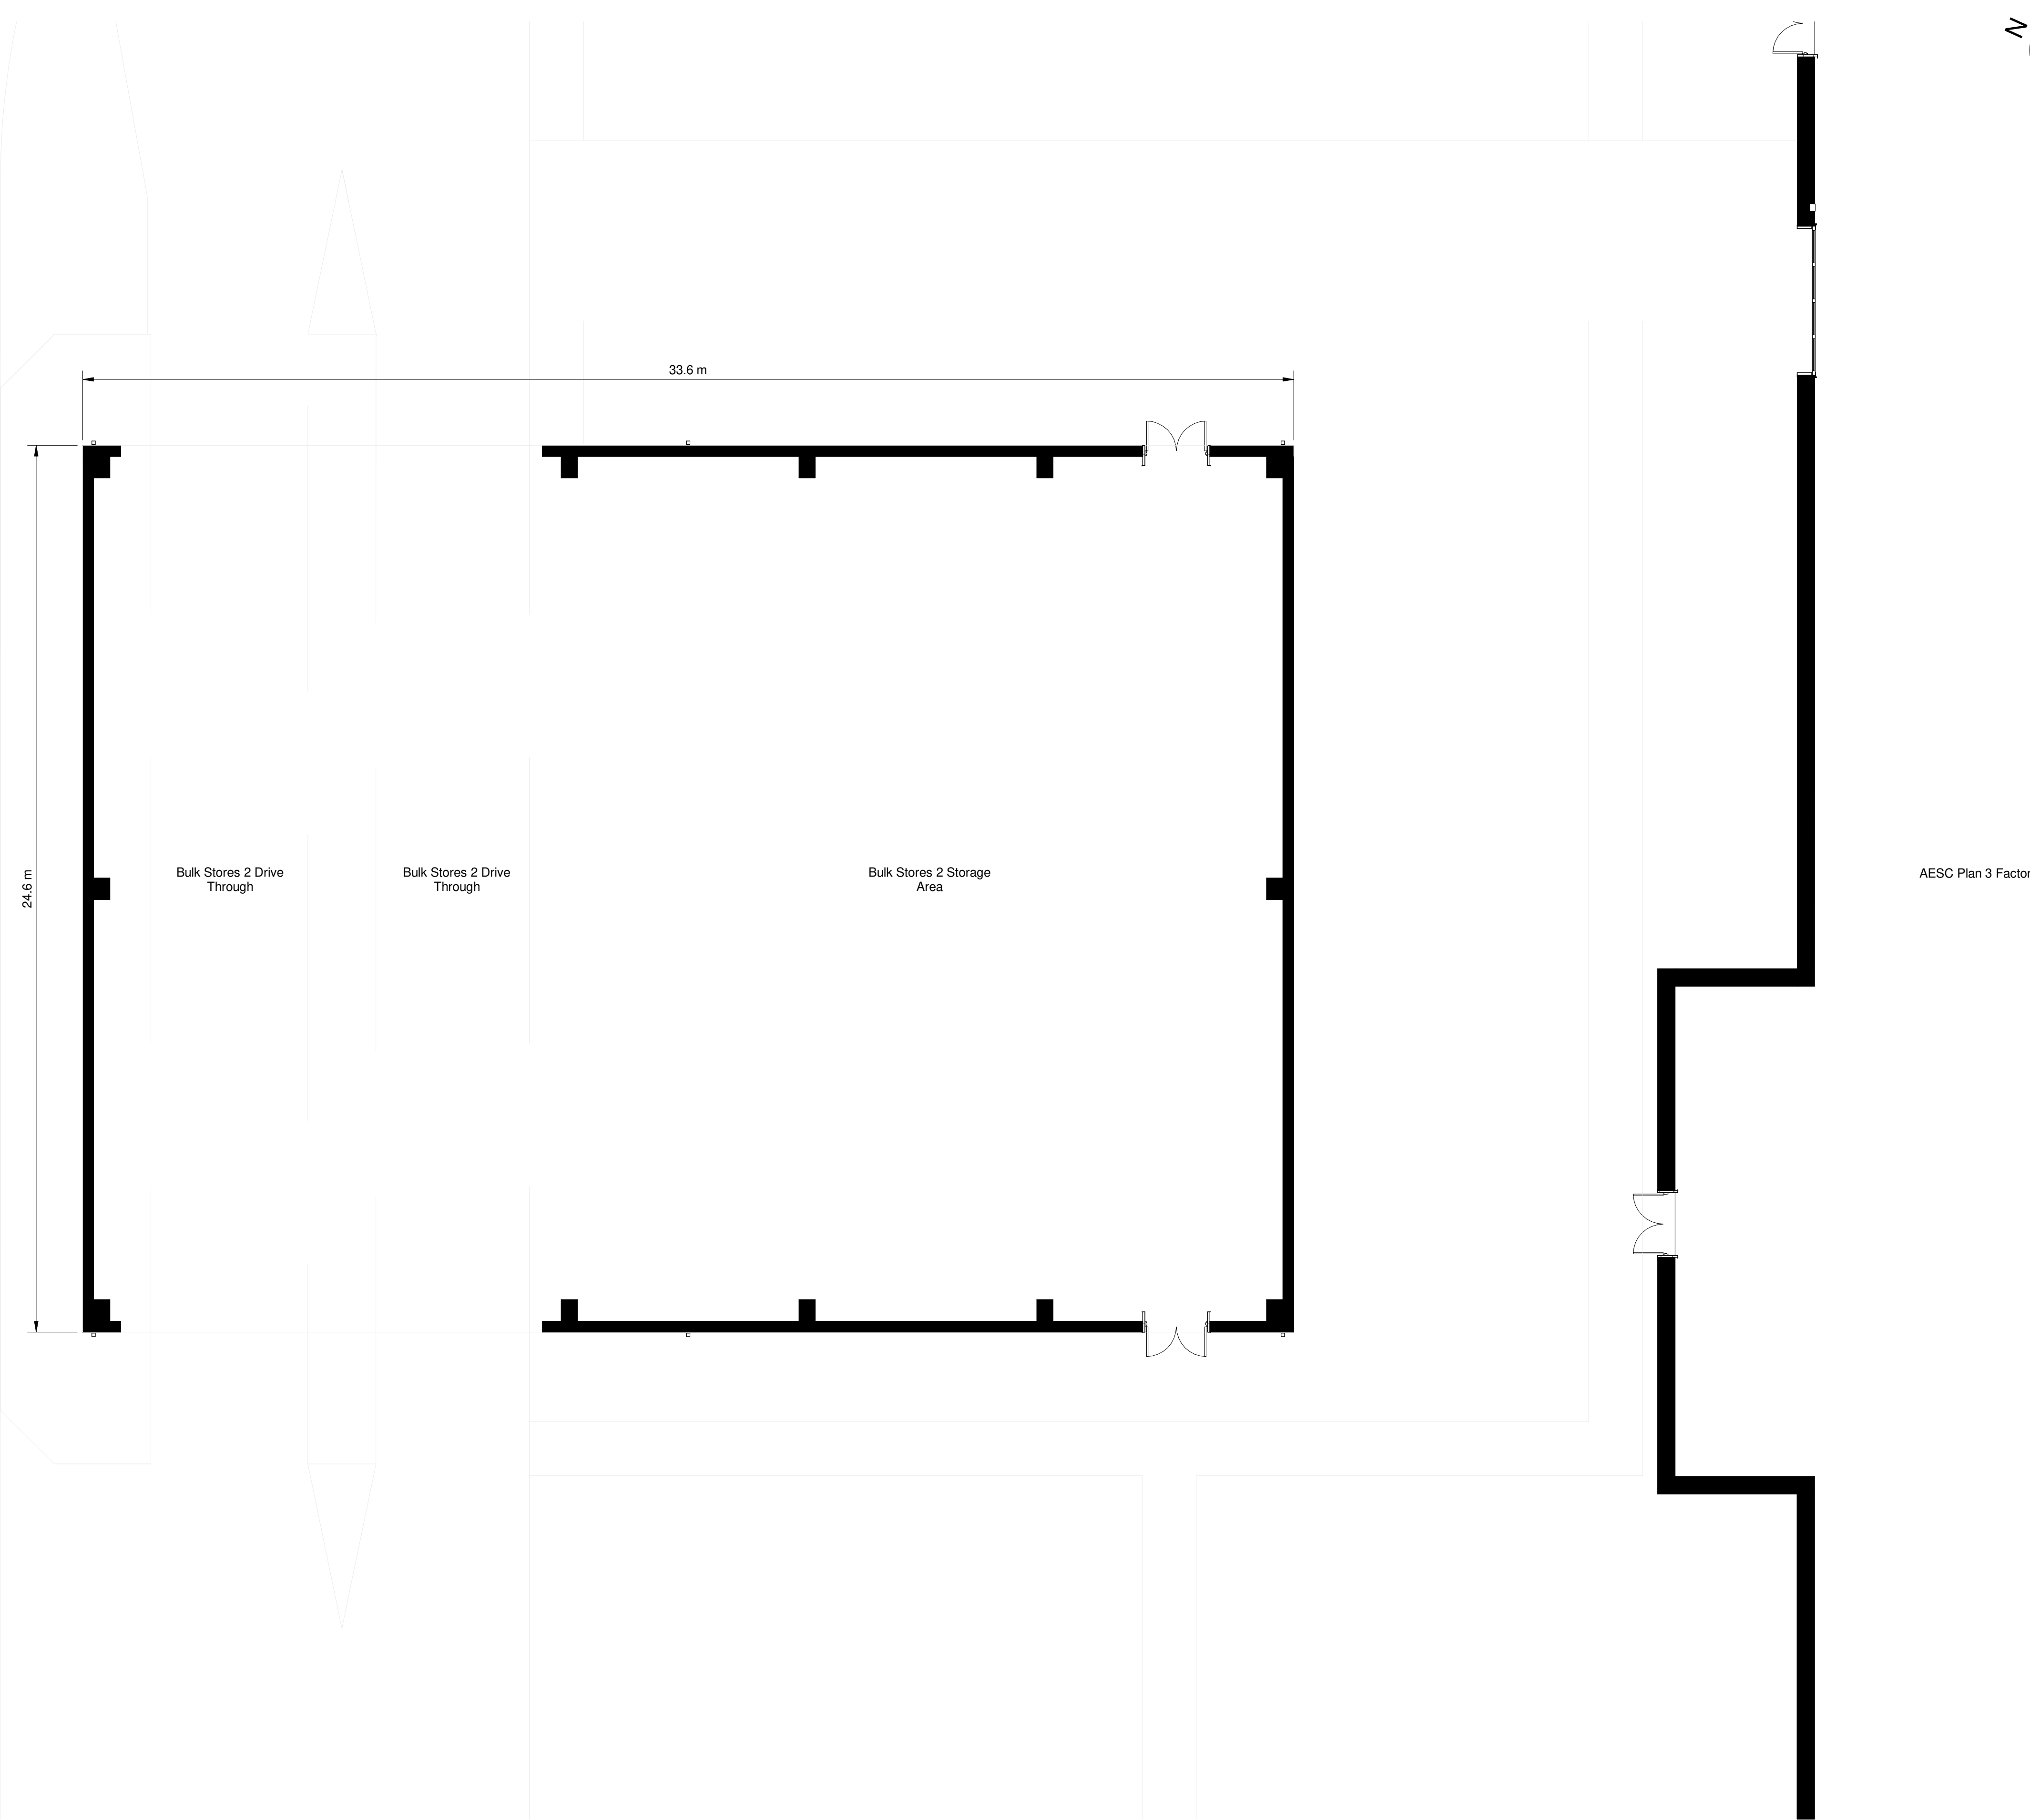


Notes

1. This drawing has been prepared in accordance with the scope of RPS's appointment with its client and is subject to the terms and conditions of that appointment. RPS accepts no liability for any use of this document other than by its client and only for the purposes for which it was prepared and provided.
2. If received electronically it is the recipient's responsibility to print to correct scale. Only written dimensions should be used.
3. This drawing should be read in conjunction with all other relevant drawings and specifications.
4. The scheme is subject to statutory approvals, surveys and design development.
5. © Crown copyright and database rights 2023 Ordnance Survey 0100031673

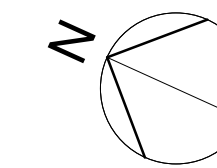

**Bulk Stores Canopy 2 - Proposed Plan**  
1 : 100

P02	Planning Issue	HH	JAT	29/09/23
Rev	Description	By	Apr	Date



A TETRA TECH COMPANY  
 Sherwood House, Sherwood Avenue,  
 Newark, Nottinghamshire, NG24 1QQ  
 T:01636 605 700 E:rspnewark@rpsgroup.com

Client



Project **AESC Giga Factories  
Plot 2 Planning**

Title **Bulk Stores Canopy 2  
Proposed Plan**

RPS Project Number Scale @A1 Date Created  
 NK020439P 1 : 100 03/07/23

Task Team Information Task Information  
 Manager Author Manager  
 JAT JGG OP

Status  
 S2 (Suitable for Information)

Document Number Revision  
 232 P02