


Notes


1. This drawing has been prepared in accordance with the scope of RPS's appointment with its client and is subject to the terms and conditions of that appointment. RPS accepts no liability for any use of this document other than by its client and only for the purposes for which it was prepared and provided.
2. If received electronically it is the recipient's responsibility to print to correct scale. Only written dimensions should be used.
3. This drawing should be read in conjunction with all other relevant drawings and specifications.
4. The scheme is subject to statutory approvals, surveys and design development.

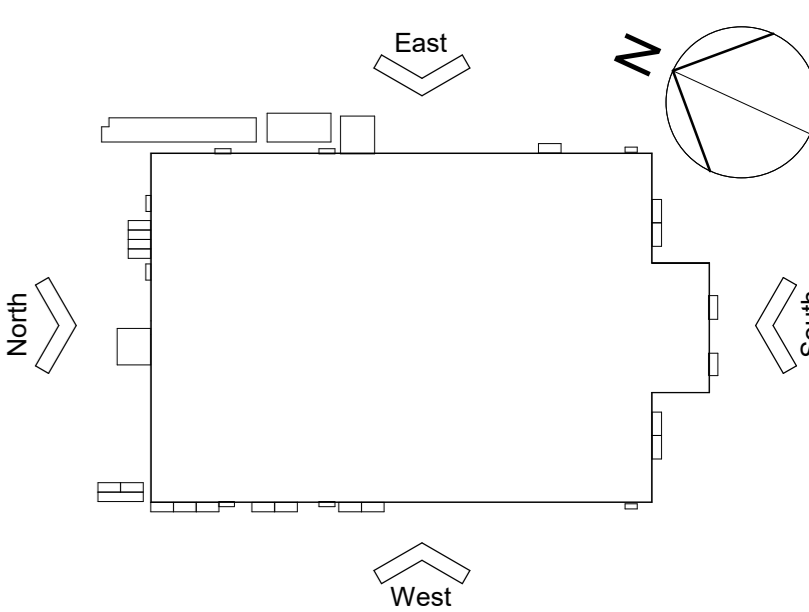


Key Plan  
1:500

- Metal Profiled Cladding System  
Colour: Goosewing Grey (RAL7038)
- Metal Profiled Cladding System  
Colour: Anthracite (RAL7016)


Material Key

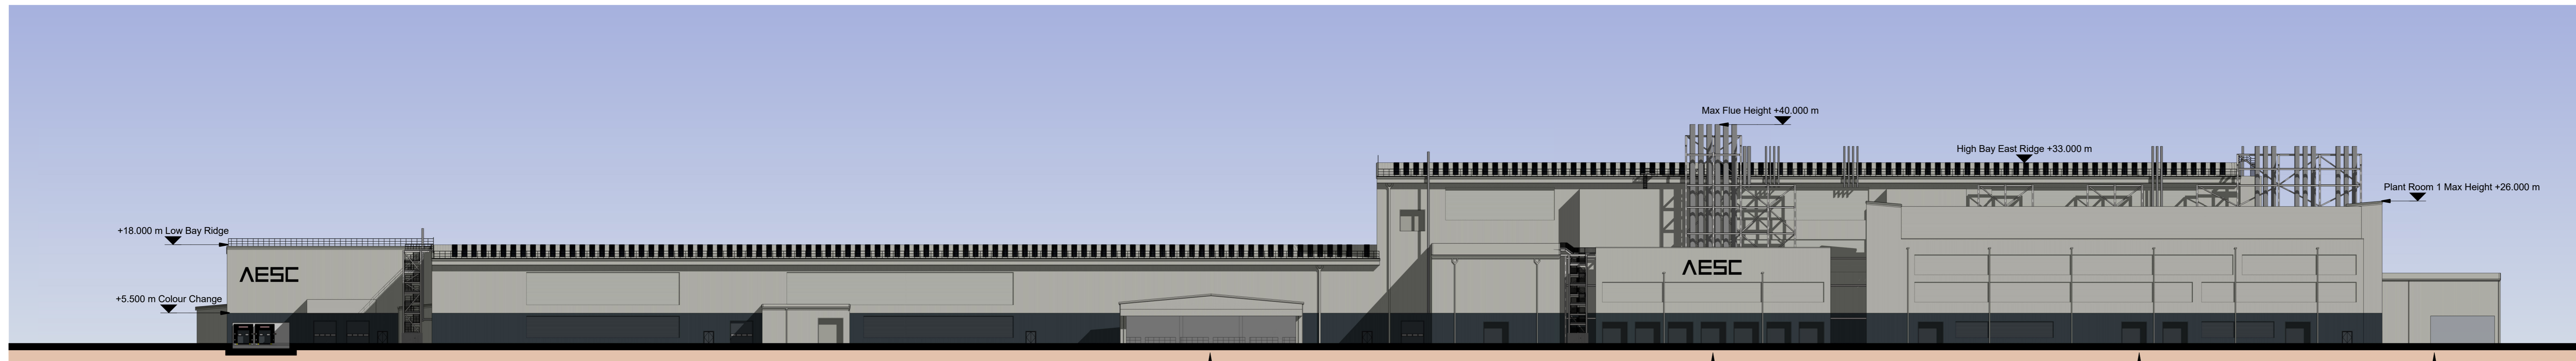


East Elevation  
1 : 500

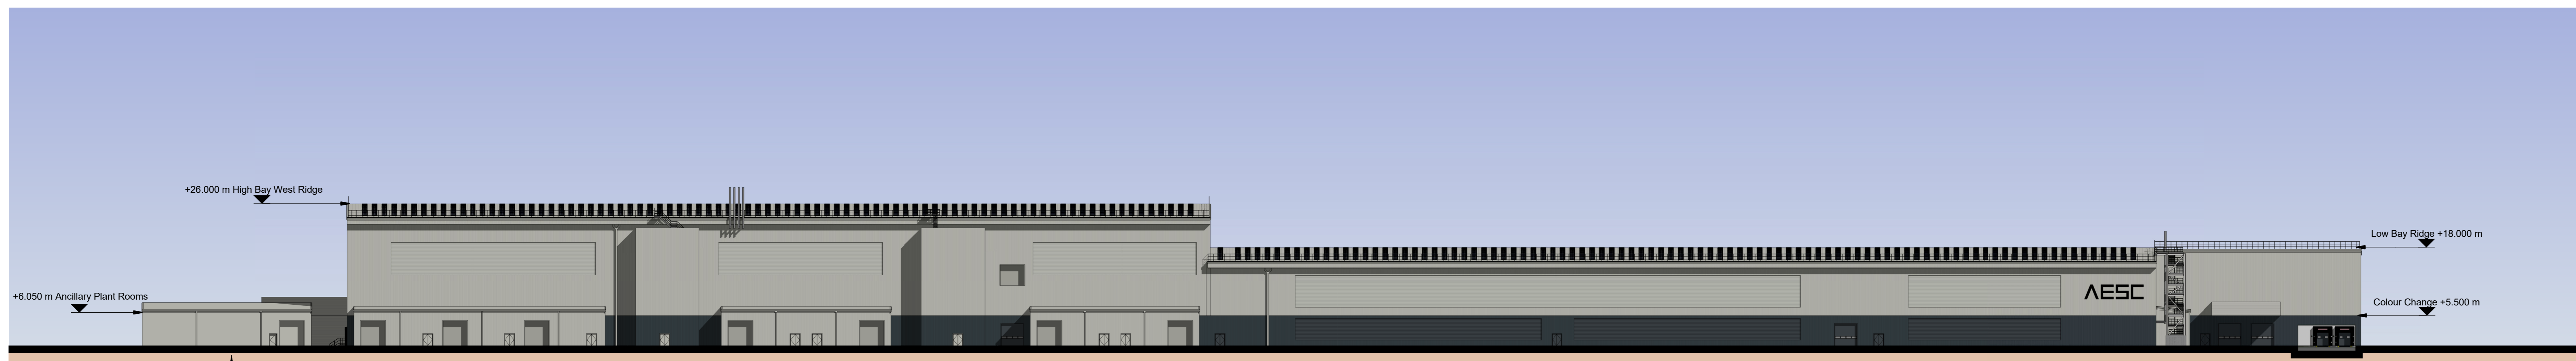

West Elevation  
1 : 500

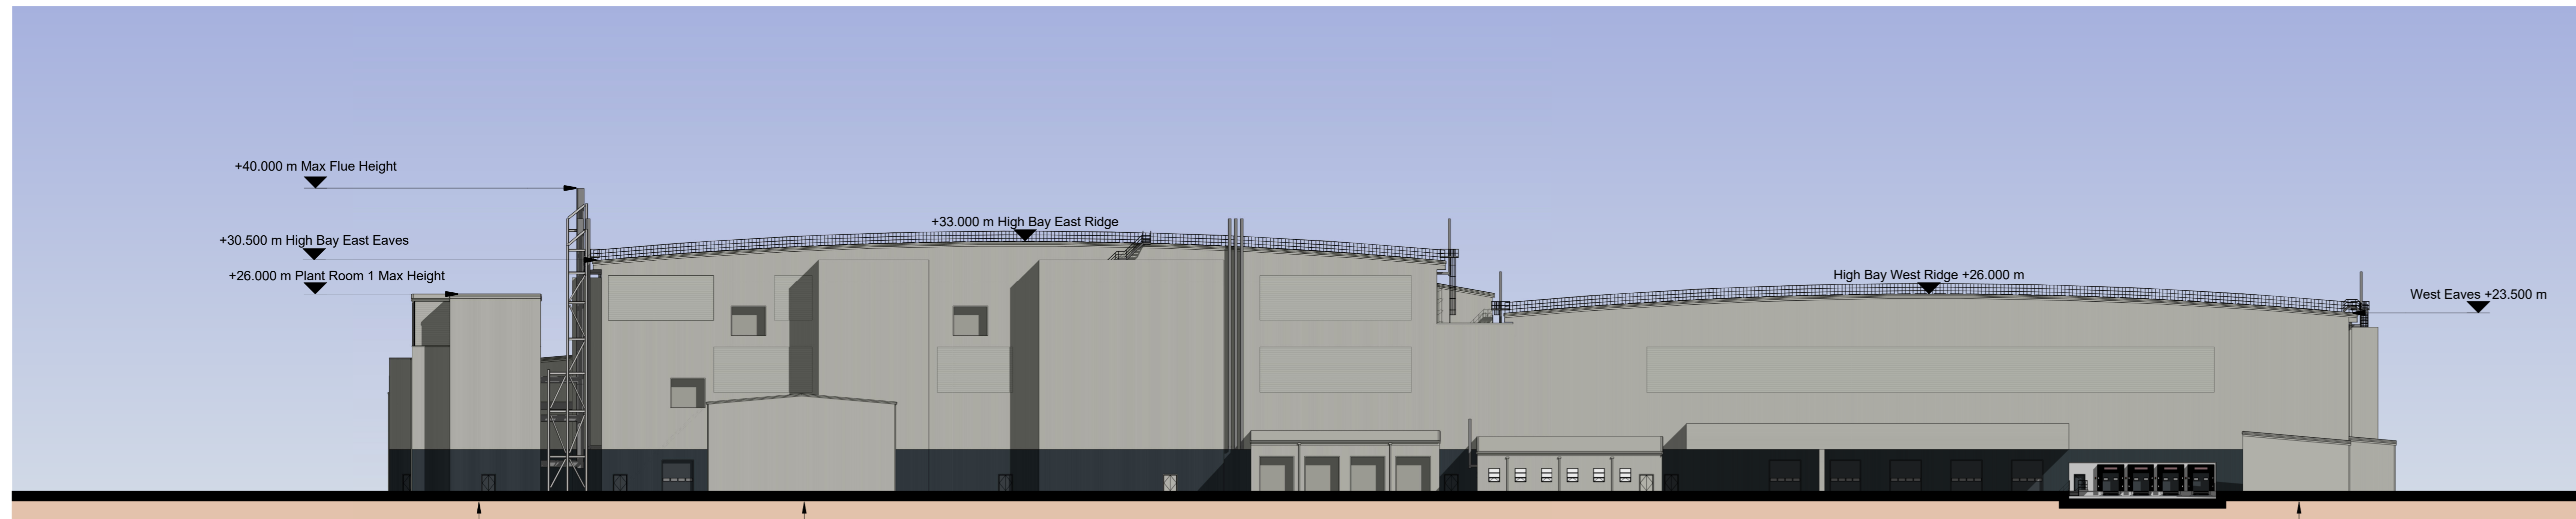

North Elevation  
1 : 500

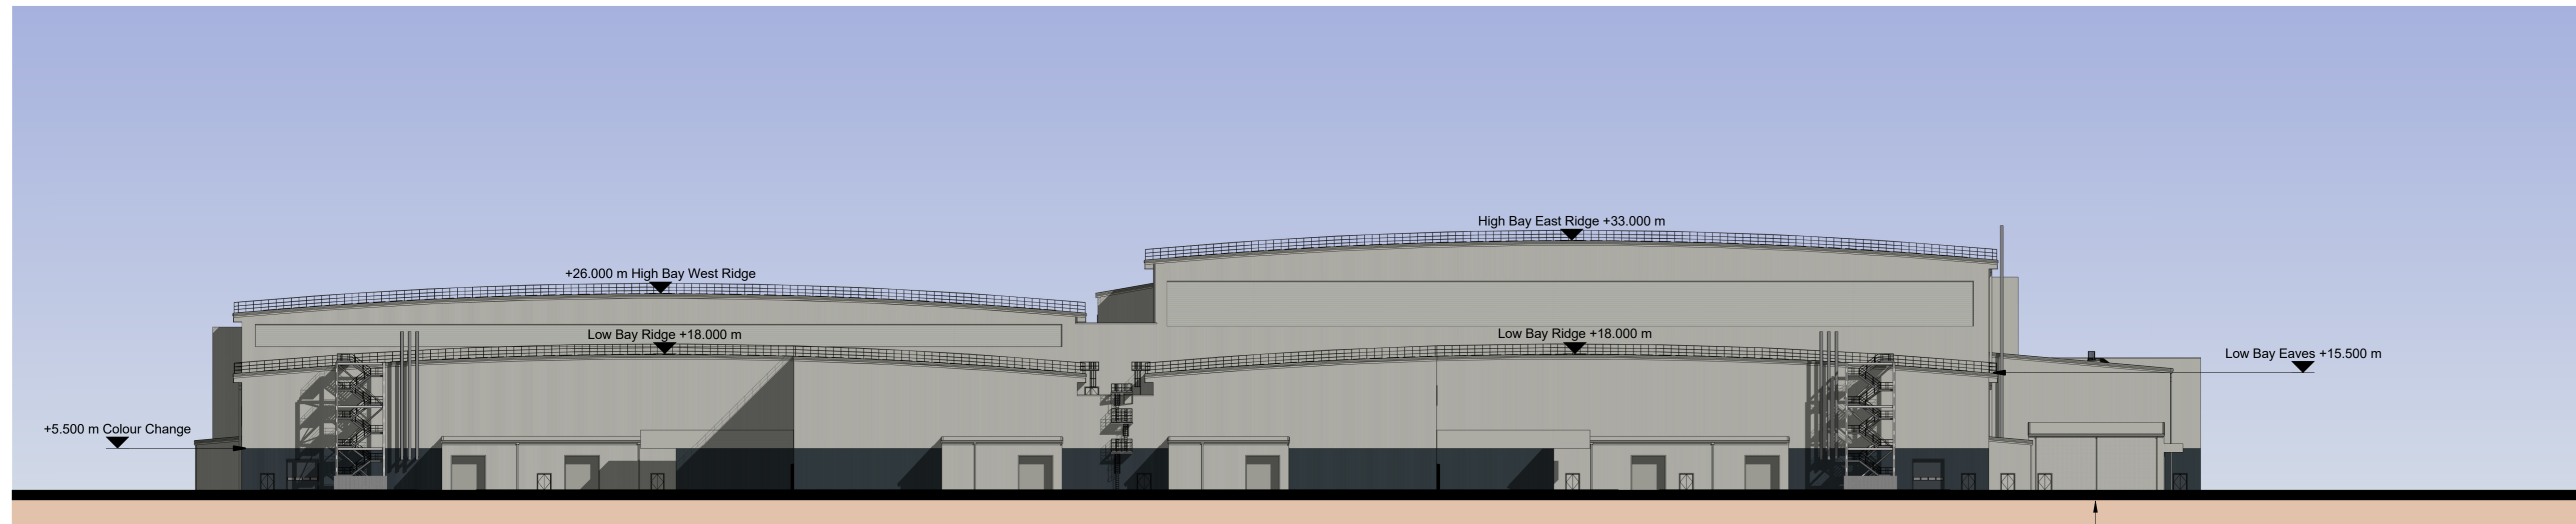

South Elevation  
1 : 500



P02	Planning Submission	JD	JAT	28/09/23
Rev	Description	By	Apr	Date



Client  
**AESC Wates**

Project  
AESC Giga Factories  
Plot 2 Planning

Title  
AESC Plant 3  
Proposed Elevations

RPS Project Number NK020439P	Scale @A0 1 : 500	Date Created 03/07/23
Task Team Manager JAT	Information Author AS	Task Information Manager OP
Status S2 (Suitable for Information)	Document Number 210	Revision P02