


Site Location  
(Scale 1:10,000)

- Notes
1. This drawing has been prepared in accordance with the scope of RPS's appointment with its client and is subject to the terms and conditions of that appointment. RPS accepts no liability for any use of this document other than by its client and only for the purposes for which it was prepared and provided.
  2. If viewed electronically it is the recipient's responsibility to print to correct scale. Only written dimensions should be used.
  3. This drawing should be read in conjunction with all other relevant drawings and specifications.
  4. The scheme is subject to statutory approvals, surveys and design development.
  5. © Crown copyright and database rights 2023 Ordnance Survey 0100031673
  6. Levels denoted thus (+38.40m) are existing AOD.

Key

- Planning Application Boundary
- Lease Boundary (to be agreed)

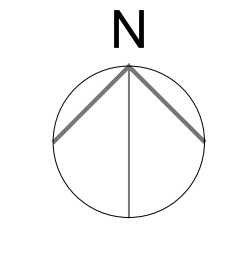

Rev	Description	By	Ckd	Date
P03	Planning Issue	HH	JAT	20/09/23

**RPS** MAKING COMPLEX EASY  
A TETRA TECH COMPANY  
Sherwood House, Sherwood Avenue,  
Newark, Nottinghamshire, NG24 1QG  
T: 01636 655 710 E: rpsnewark@rpsgroup.com

Client  
**AESC Wates**  
Project AESC Giga Factories  
Plot 2 Planning

Title Existing Site Plan and Location Plan

RPS Project Number NK020439-P	Scale @ A0 1:1250	Date Created 09/06/2023
Task Team Manager T4	Information Author TSR	Task Information Manager JAT
Sheet S2 (Suitable for Information)	Document Number 200	Revision P03
Project Code - Originator - Function - Space - Type - Risk - Number rpsgroup.com		

25m SCALE 1:1250