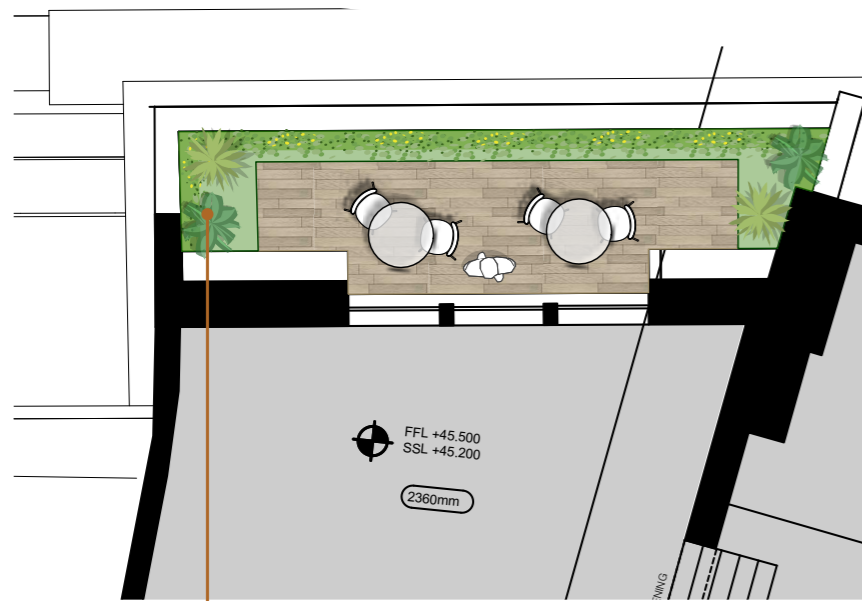


04 Landscape Proposals

FLOOR 6 MASTERPLAN



GLASSHOUSE STREET



Raised planter, 1100mm height; with cascading planting and low shrubs



FIGURE 10: FLOOR 6 ENCLOSED TERRACE

- Large circular planters with tree planting
- Climbing vines trained on 2 metre height wall
- Large part-rounded planters with cantilevered timber benches and tree planting
- Pots
- Ceramic paving in interlocking pattern of subtly contrasting buff/taupe colours
- Pots with interior planting
- Flexible movable seating
- Small tree planting in raised planter, with low shrubs, ferns and groundcovers as understorey

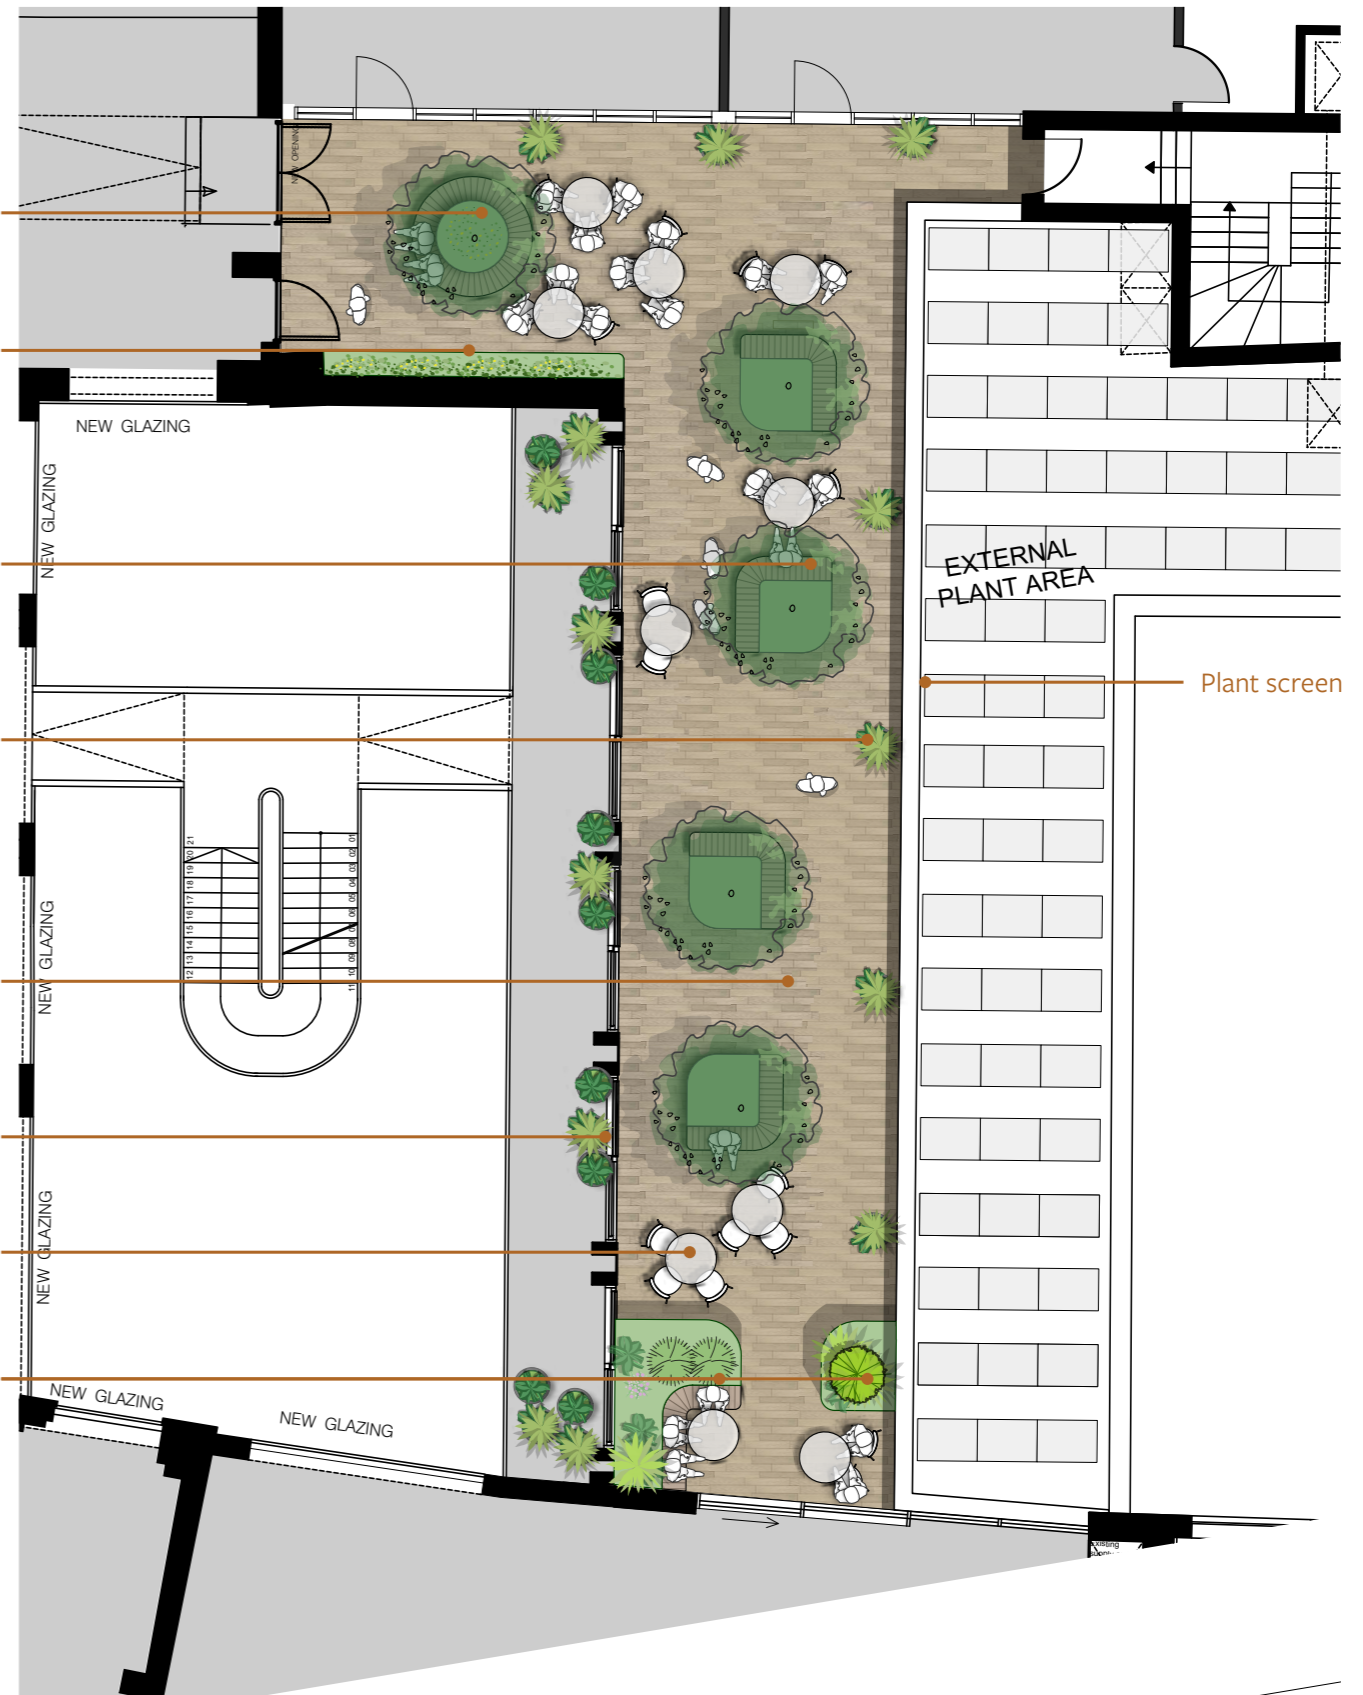


FIGURE 11: FLOOR 6 COURTYARD

04 Landscape Proposals

FLOOR 6 COURTYARD: SECTION

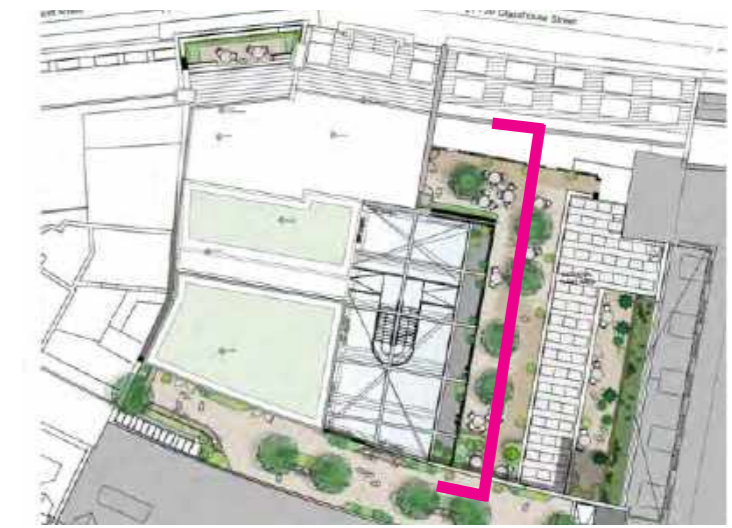


FIGURE 12: FLOOR 6 COURTYARD ELEVATION

04 Landscape Proposals

FLOOR 1 SUNKEN TERRACE PRECEDENTS



04

Landscape Proposals

FLOOR 1 SUNKEN TERRACE MASTERPLAN



Raised planters with cascading plants, atop louvre grilles

Shade loving species, in pots of varying heights

Tree ferns in low sculptural pots

Flexible movable seating

Raised planters with cascading plants, atop louvre grilles, at stepped heights

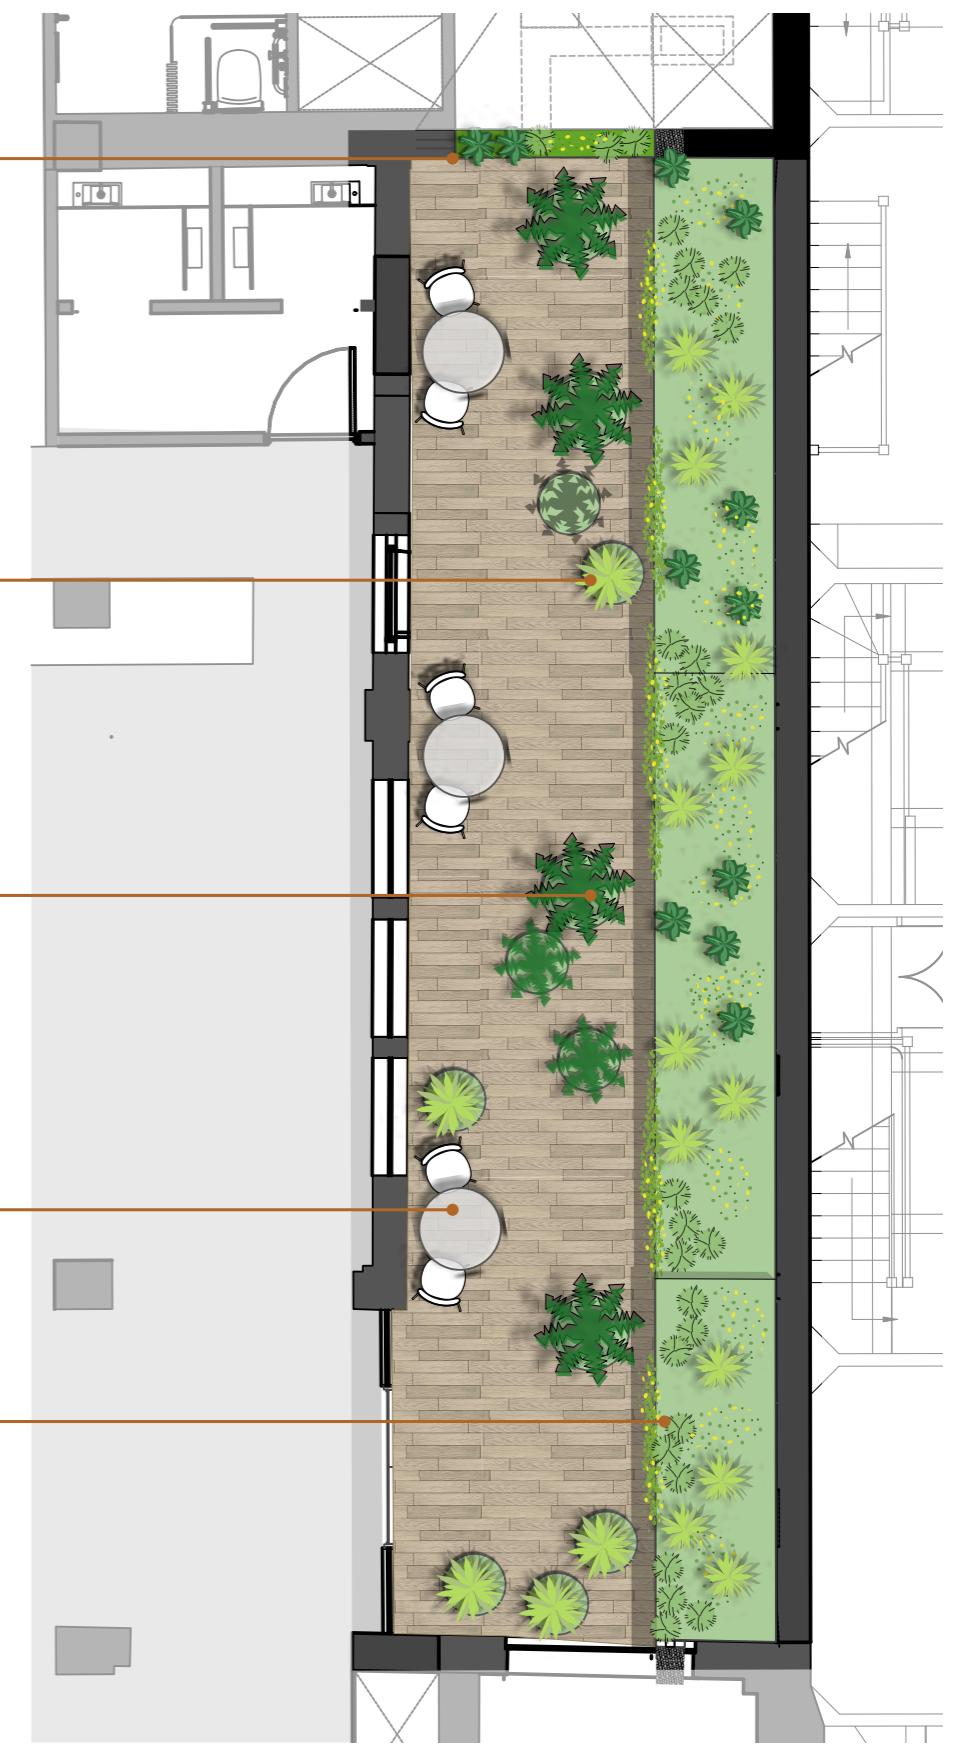


FIGURE 13: FLOOR 1 MASTERPLAN

04 Landscape Proposals

1ST FLOOR SUNKEN TERRACE SECTION

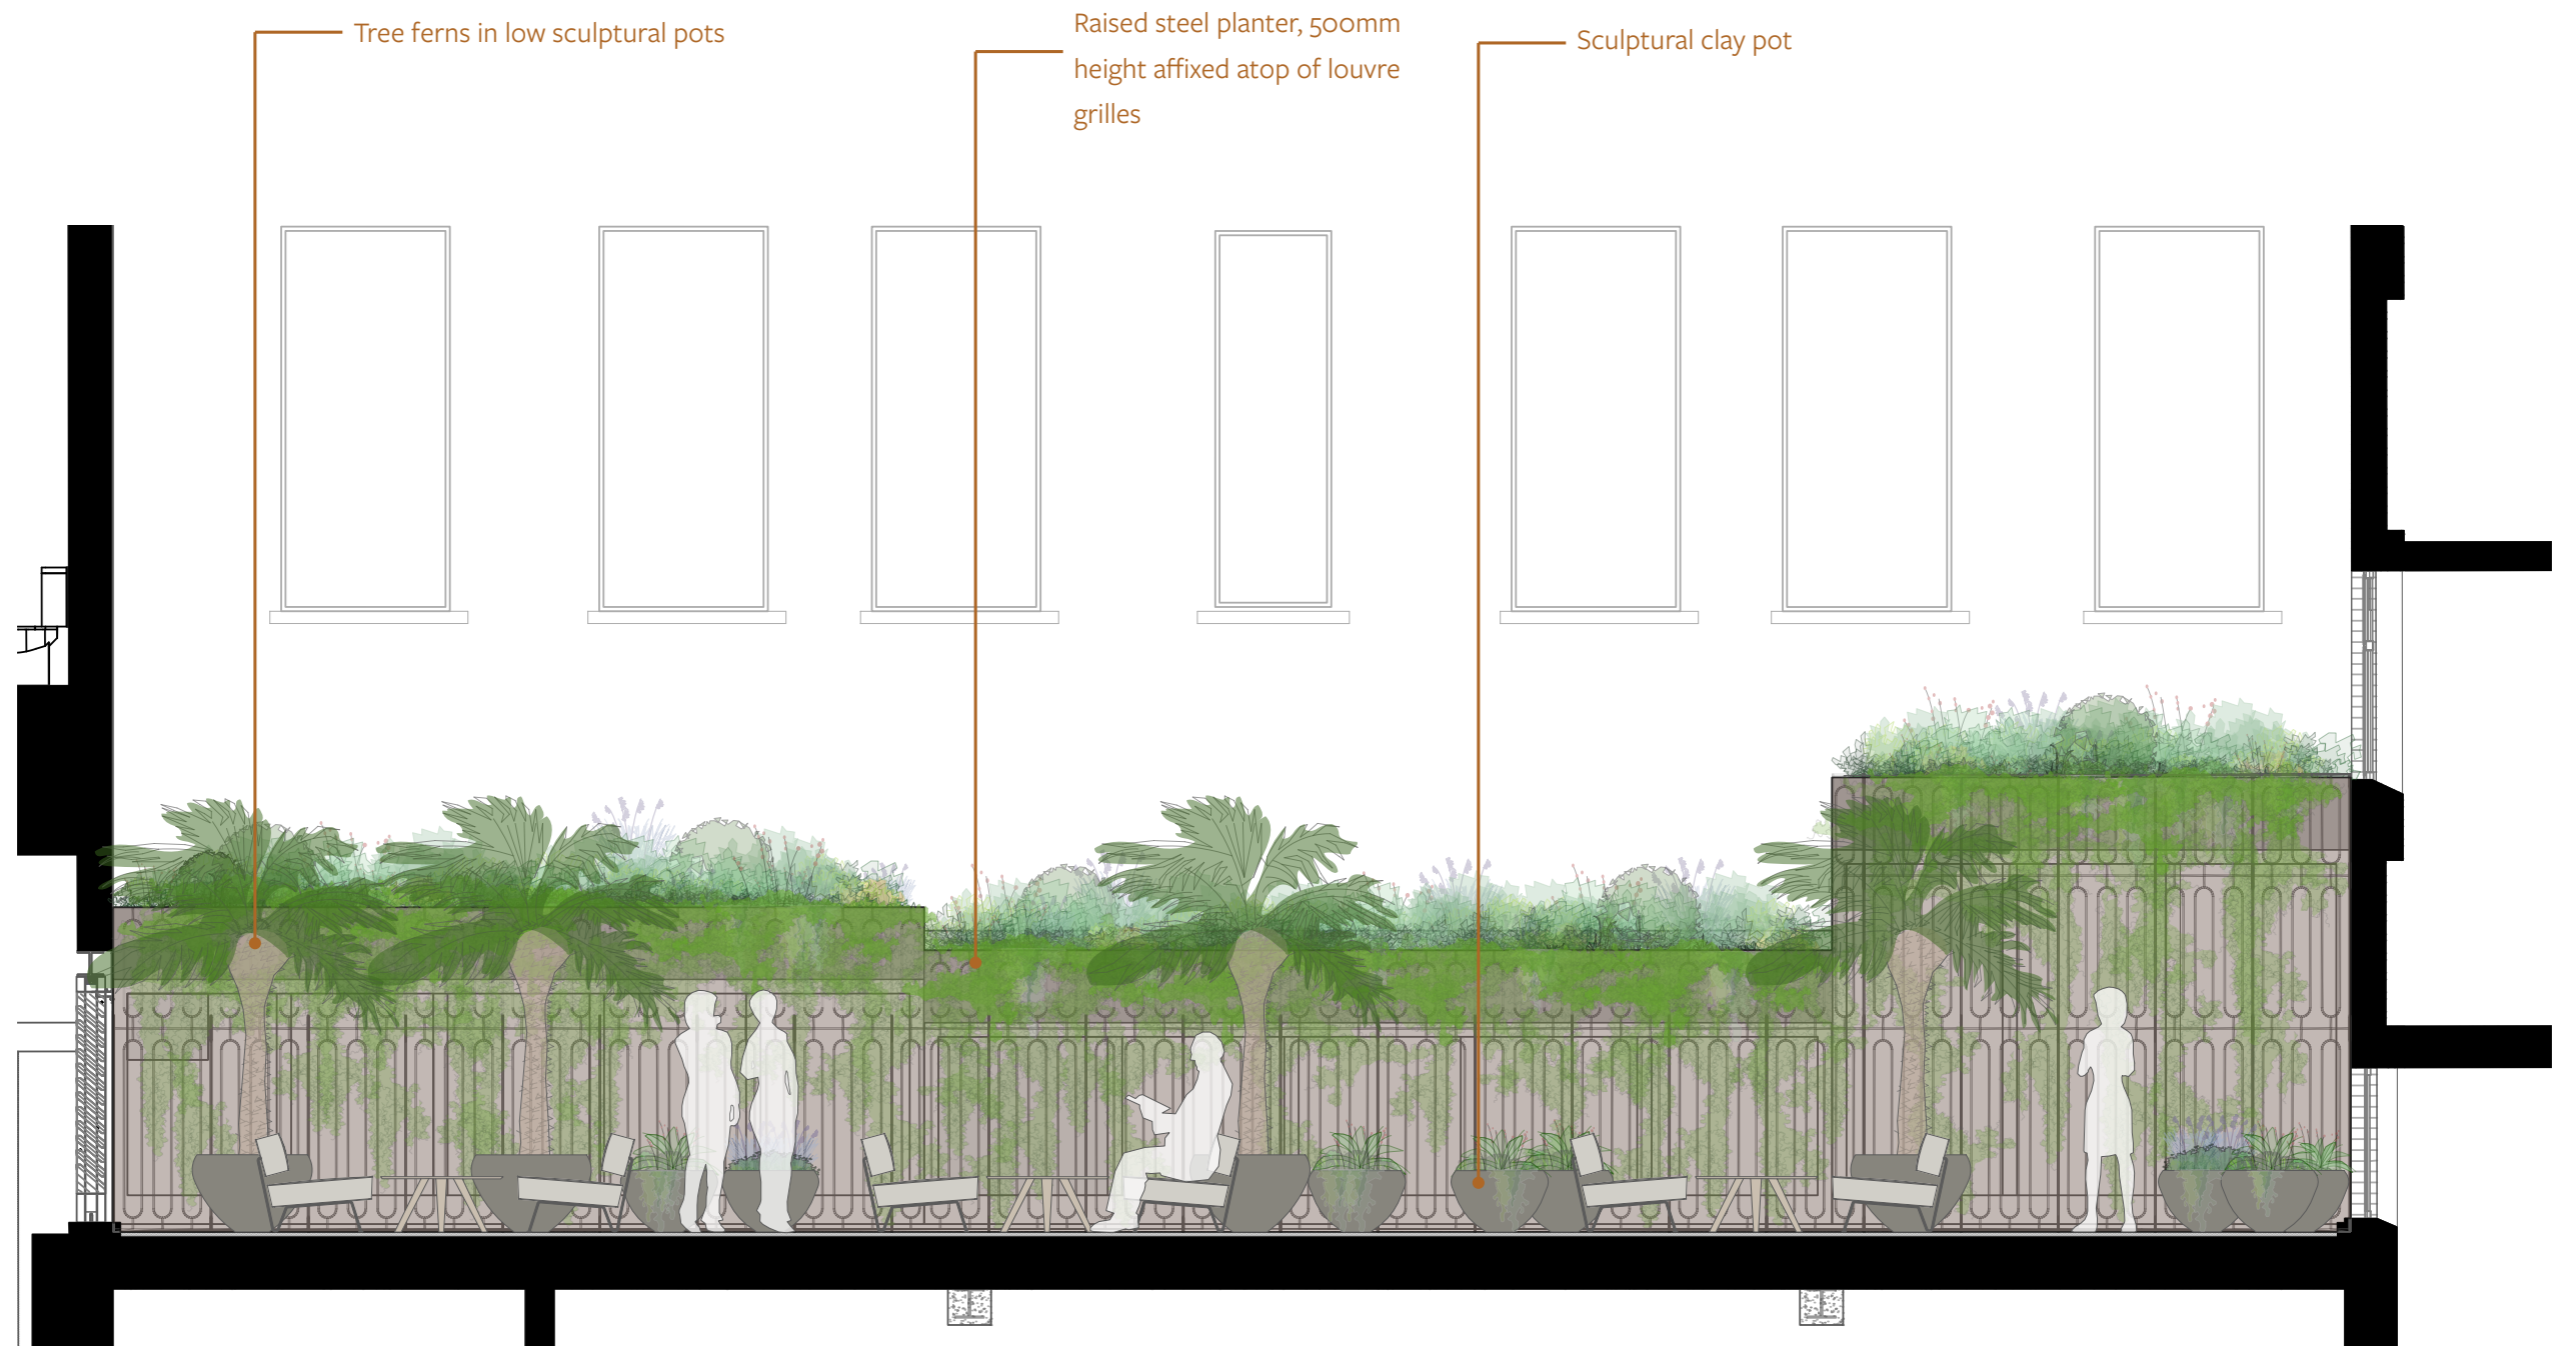


FIGURE 14: FLOOR 1 ELEVATION

04 Landscape Proposals

FLOOR 7 FURNITURE

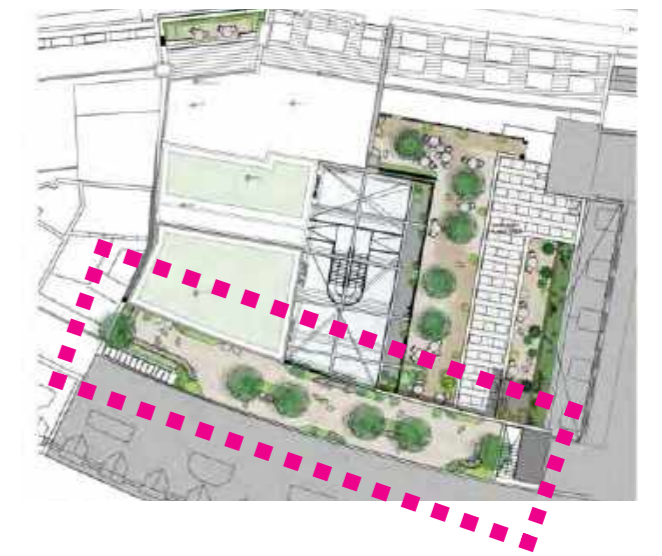
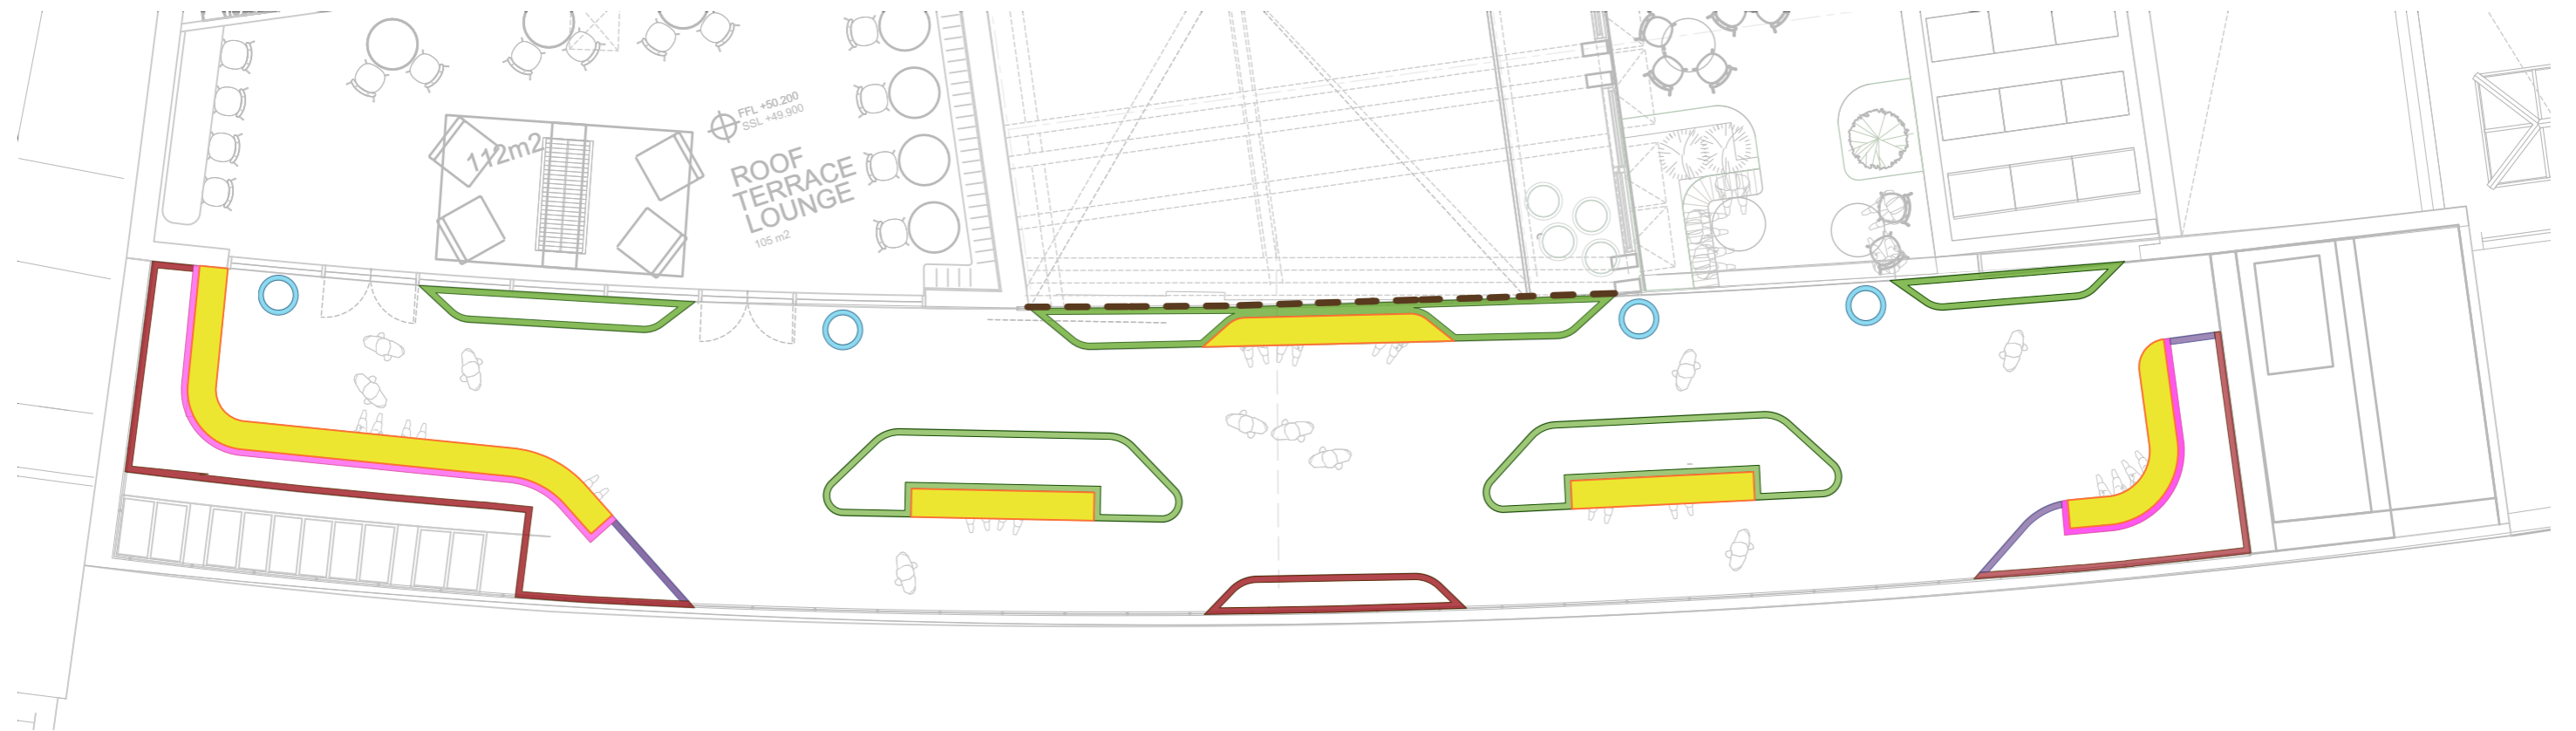




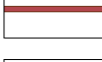




FIGURE 15: FLOOR 7 FURNITURE PLAN



KEY

	Steel Planter 1550mm total height powdercoated steel, with integrated 250mm steel screen to match		Pot Atelier Vierkant 650 diam. clay pot (or similar approved)
	Steel Planter 1100mm height powdercoated steel		Planter Seating 450mm ht. FSC hardwood seating integrated with planter
	Steel Planter 1350mm height powdercoated steel		Decorative Screen Powdercoated steel screen, colour to match planters
	Steel Planter Transition edge from 1550mm ht to 1100mm ht, powdercoated steel		

04 Landscape Proposals

FLOOR 6 FURNITURE

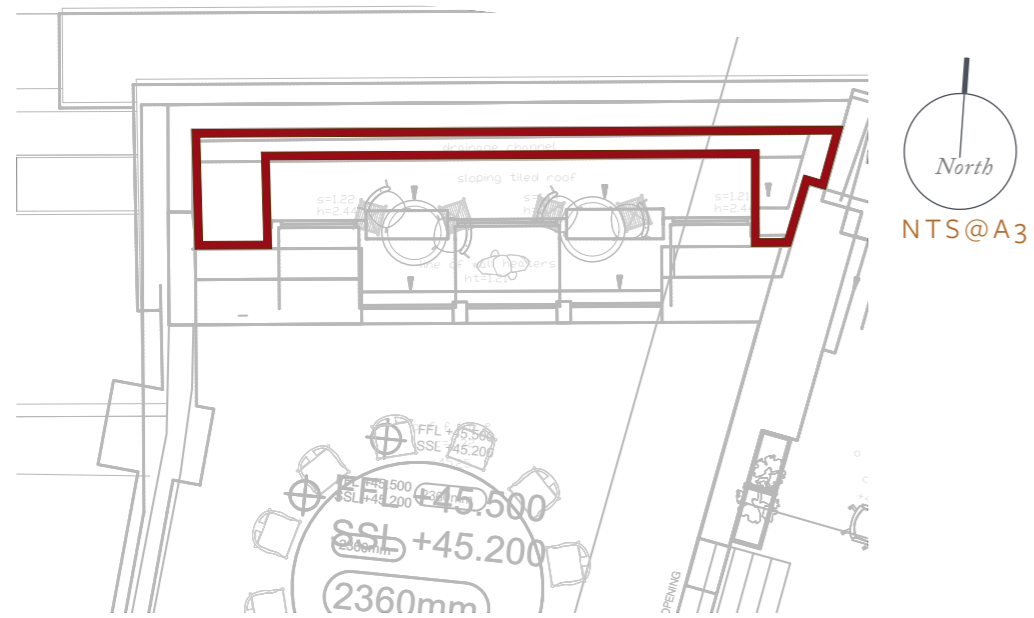
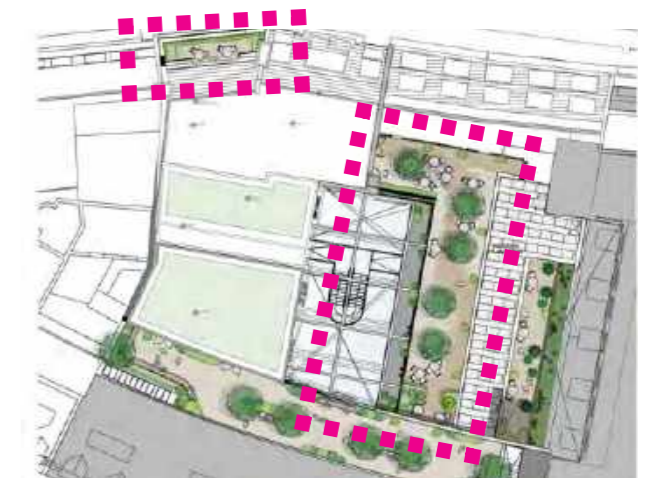
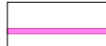
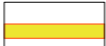





FIGURE 16: FLOOR 6 ENCLOSED TERRACE FURNITURE PLAN

KEY

- | | | | |
|---|--|---|---|
|  | Steel Planter
750mm height powdercoated steel |  | Planter Seating
450mm ht FSC hardwood seating integrated with planter |
|  | Tree Planter
900mm height powdercoated steel |  | Pot
Atelier Vierkant 650 diam. clay pot (or similar approved) |
|  | Steel Planter
1100mm height powdercoated steel | | |

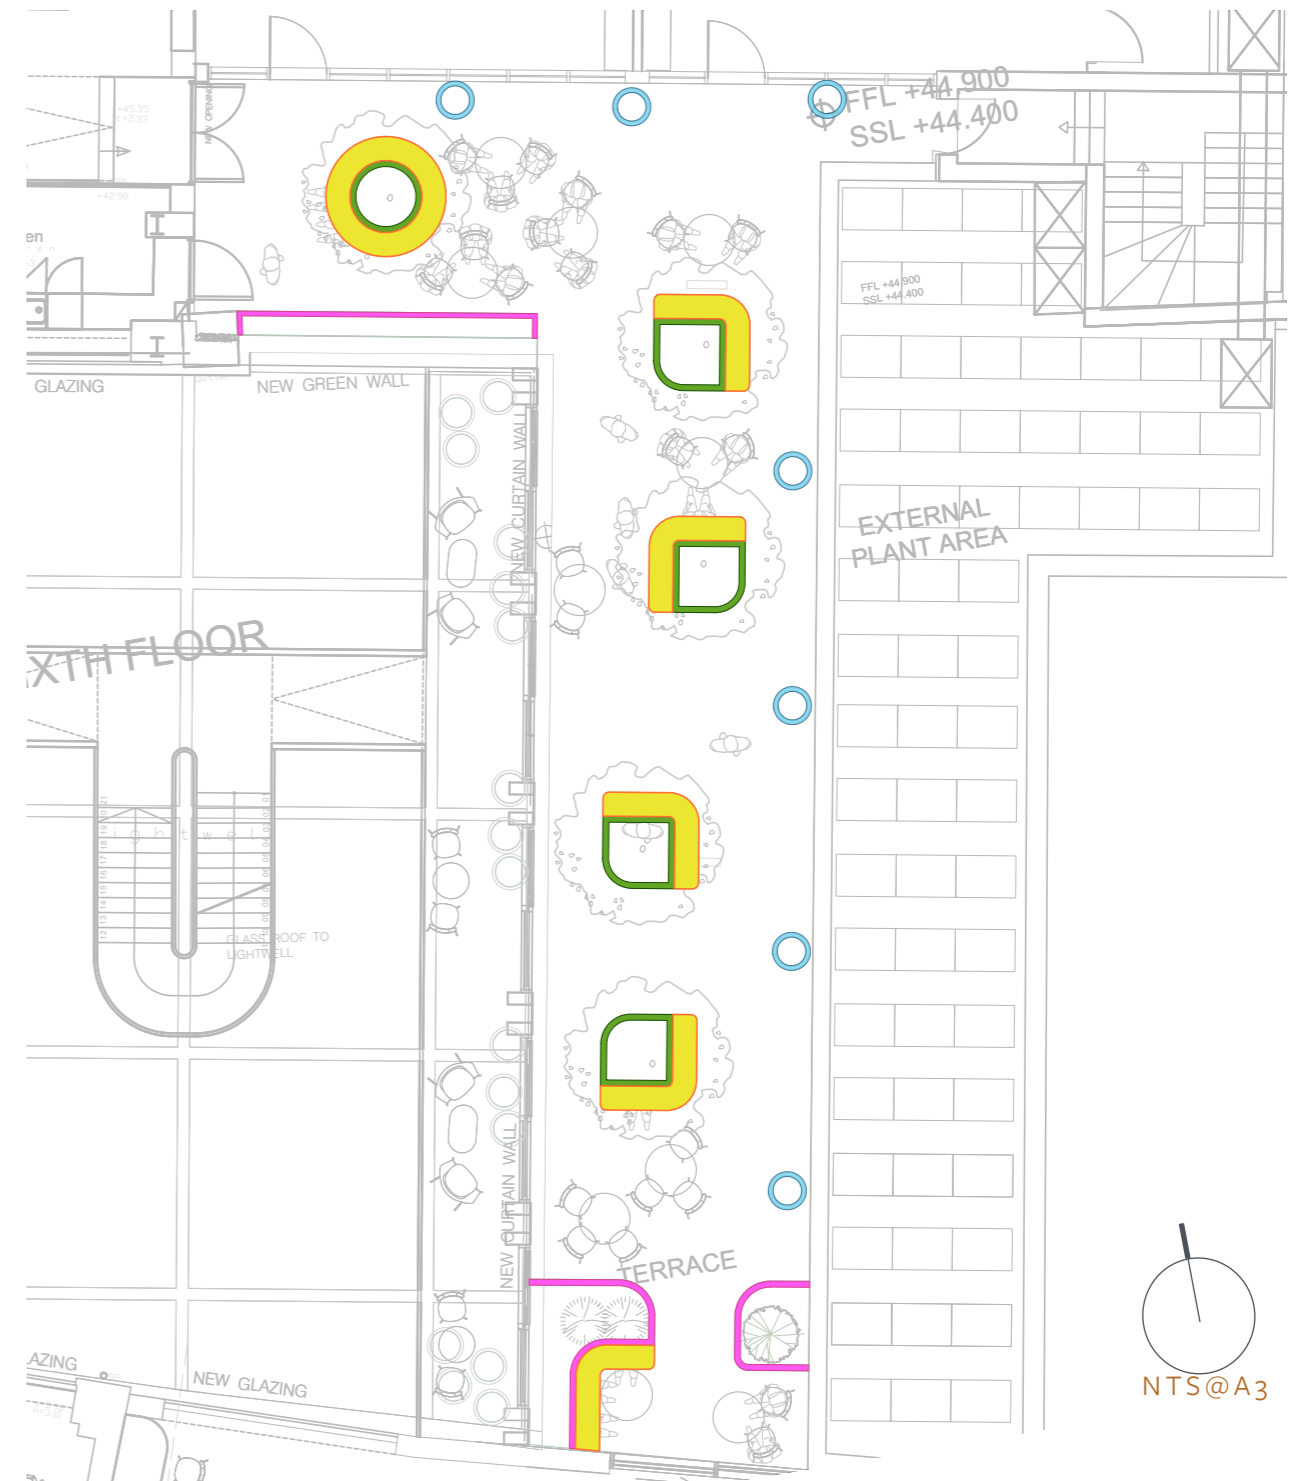
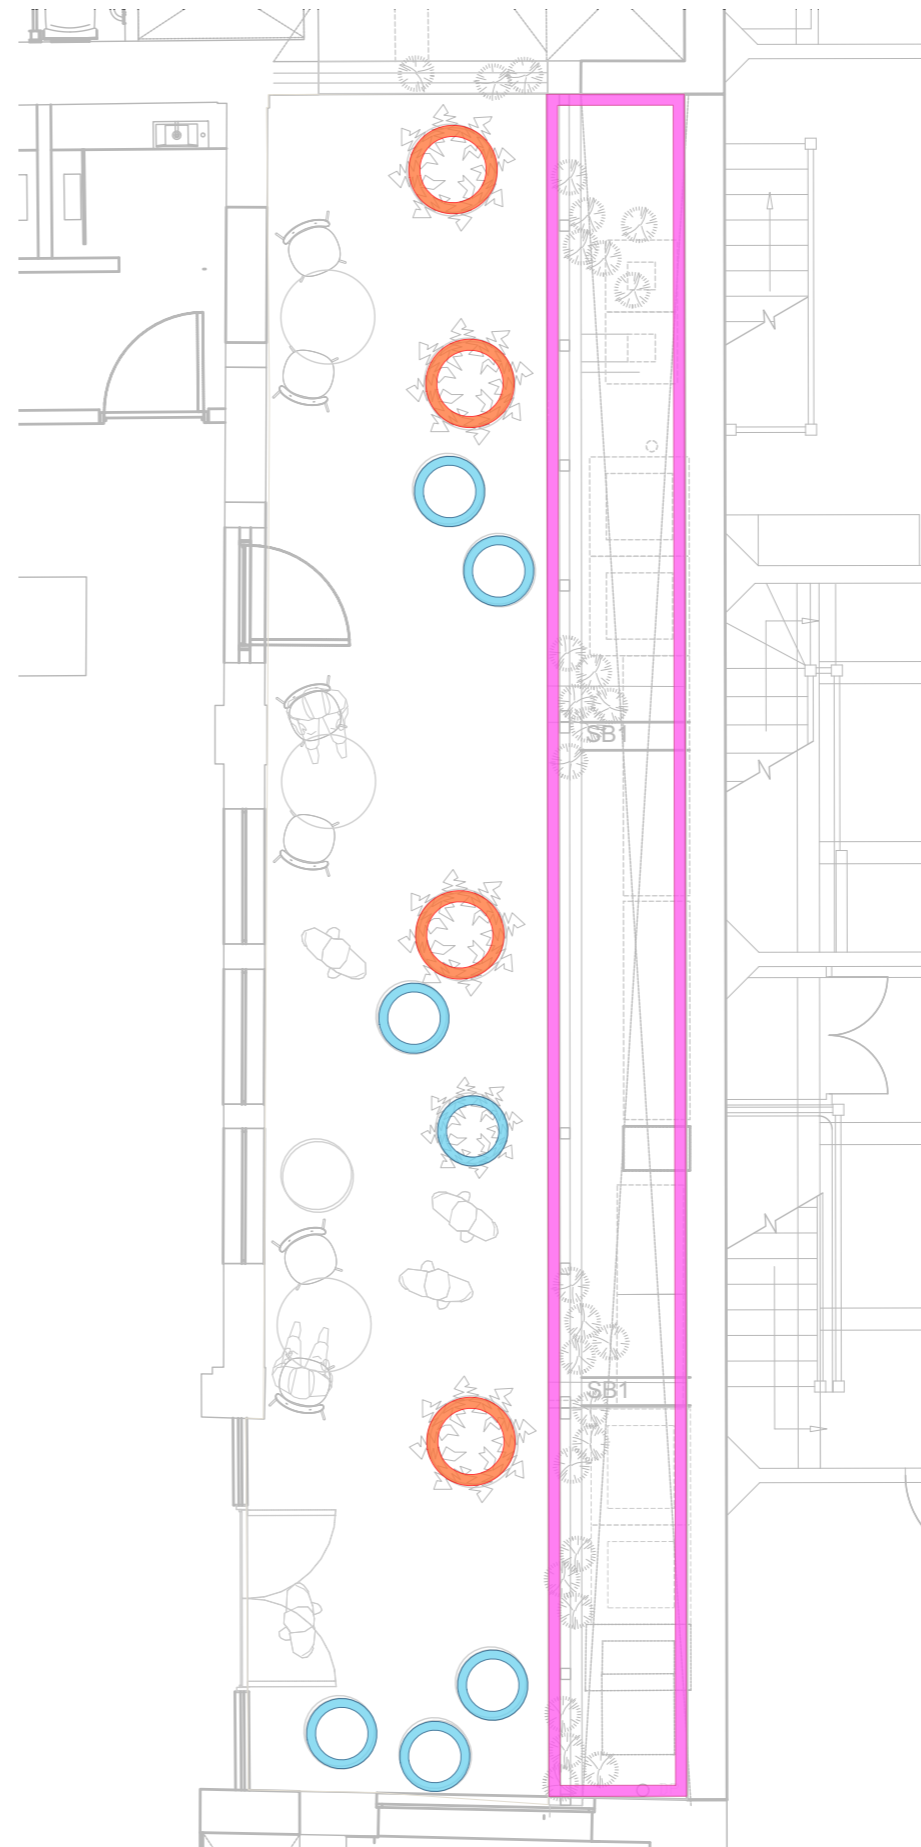



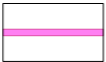

FIGURE 17: FLOOR 6 COURTYARD FURNITURE PLAN

04 Landscape Proposals

FLOOR 1 FURNITURE PLAN



KEY

- | | | | |
|---|---|--|--|
|  | Tree Pot
Atelier Vierkant 800 diam. clay pot
(or similar approved) |  | Raised Planter
500mm height powdercoated steel |
|  | Planting Pot
Atelier Vierkant 650 diam. clay pot
(or similar approved) | | |

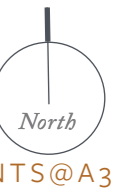
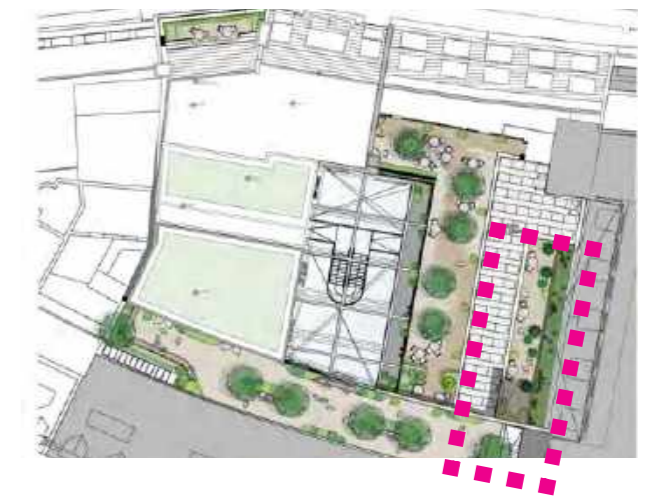


FIGURE 18: FLOOR 1 FURNITURE PLAN

04 Landscape Proposals

FLOORING, RAISED PLANTERS, POTS & SEATING



WOOD-EFFECT CERAMIC FLOORING



TIMBER SEATING



CLAY POTS



POWDERCOATED STEEL PLANTER



DECORATIVE STEEL SCREEN

04

Landscape Proposals

FLOOR 7 SOFT LANDSCAPE PROPOSALS

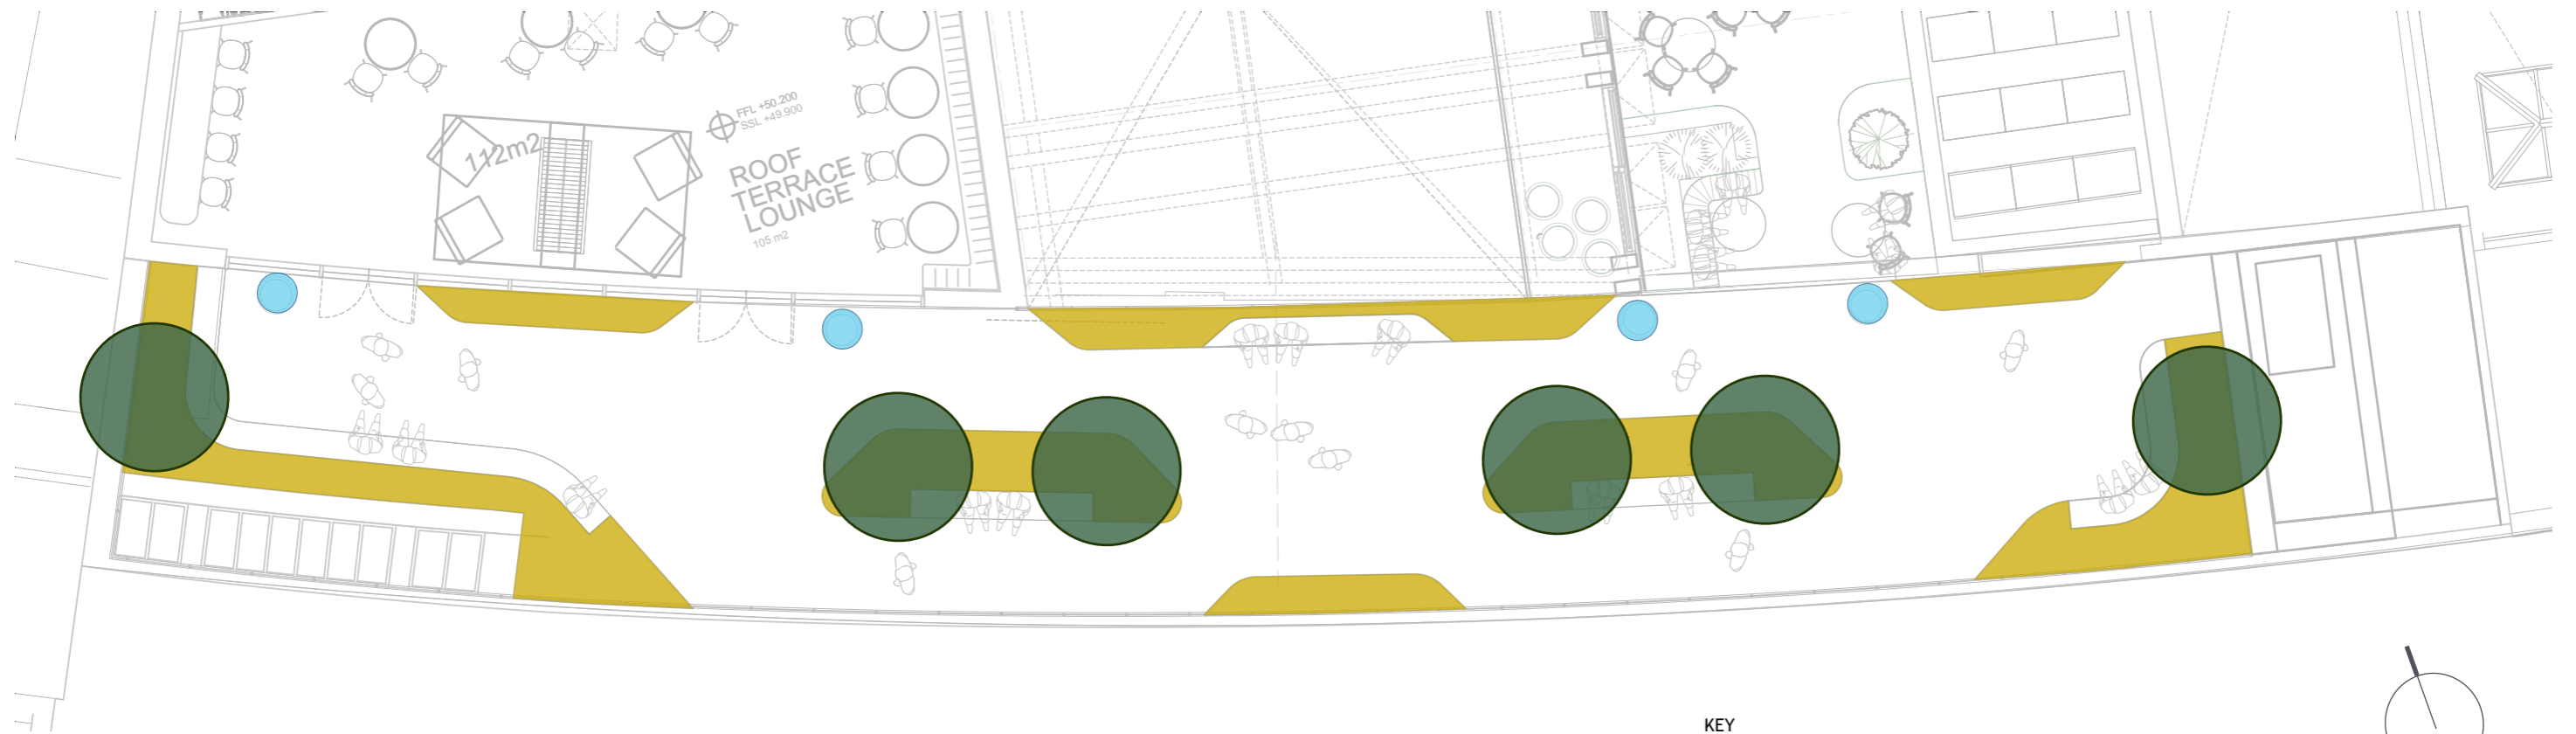
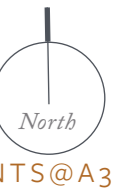
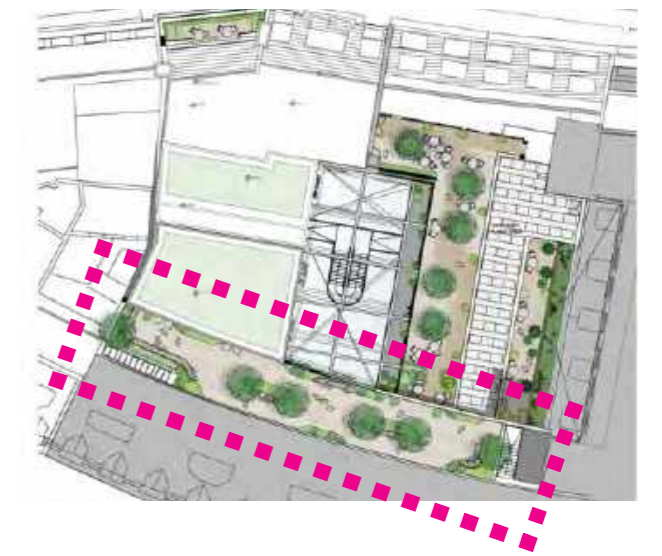


FIGURE 18: FLOOR 7 SOFT LANDSCAPE PLAN

KEY

- Raised Planter
Mediterranean Sun Mix
- Arbutus unedo
3.5m multistem
- Floor 7 Planting Pot Mix

