



100 BELOW
EXISTING

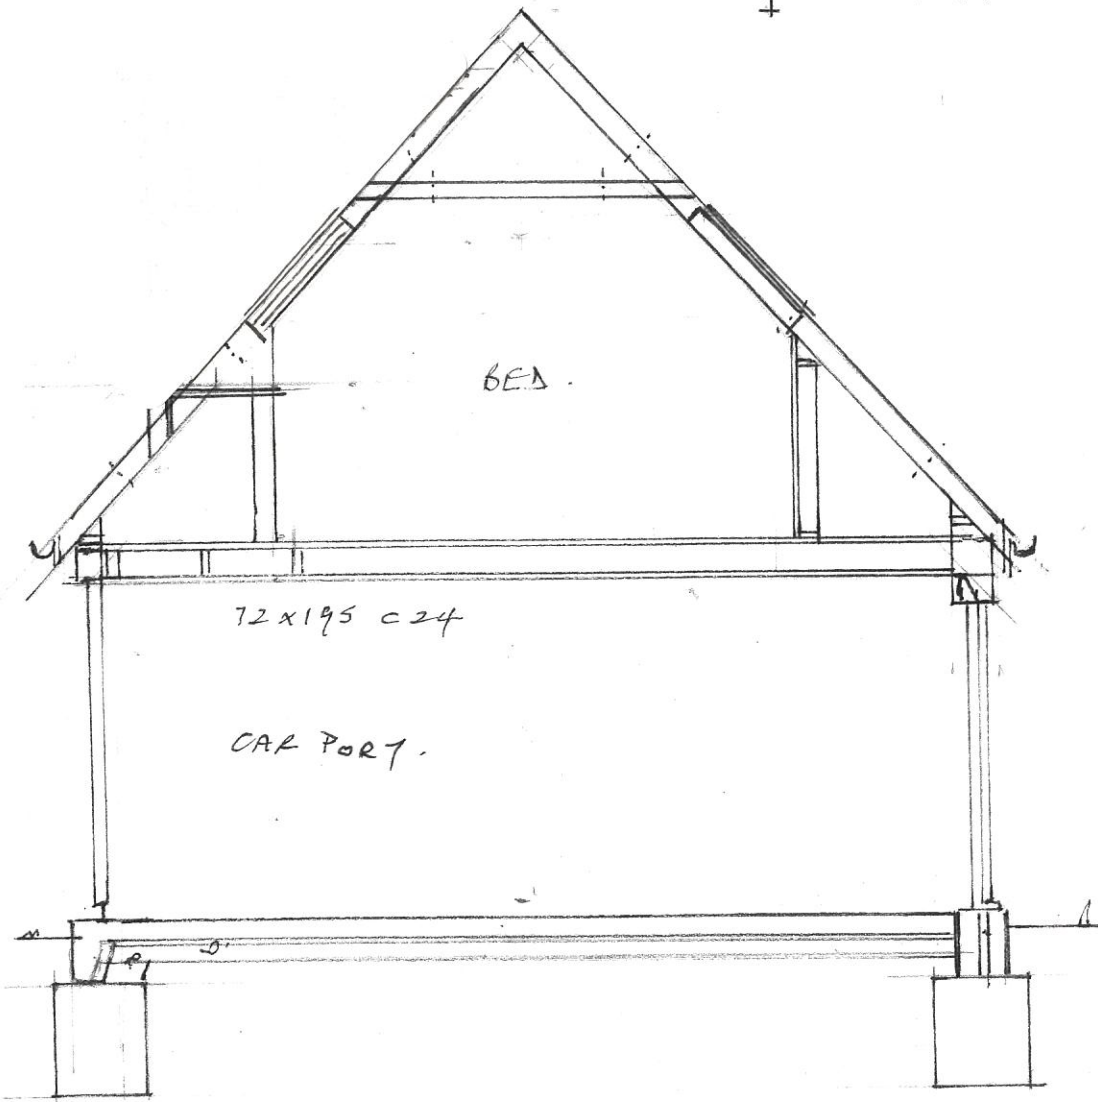


A-A

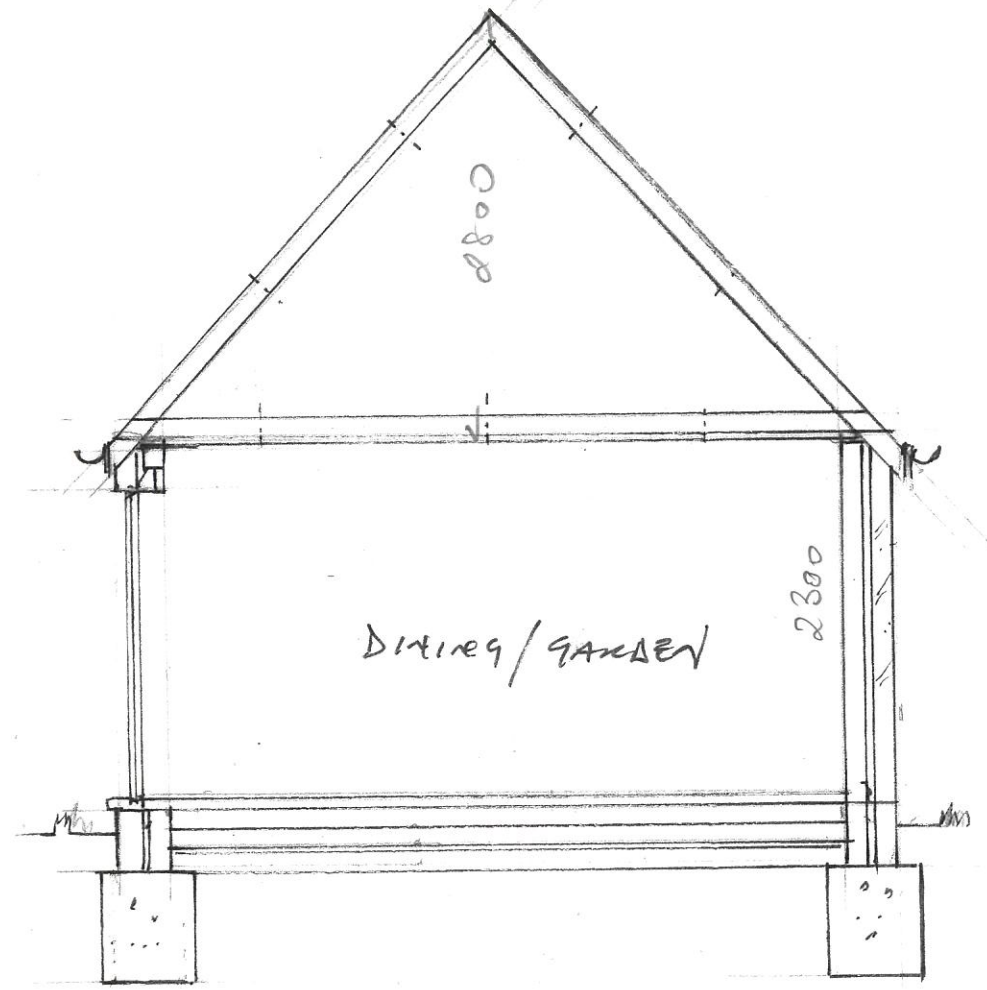

B-B

'A' DORMER REPLACED
WITH ROOF LIGHT

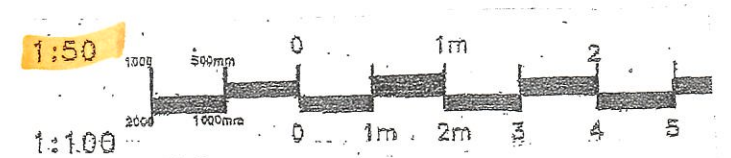

Proposal - Rose Barn
JJ/2022/P04 @A3

'A'