
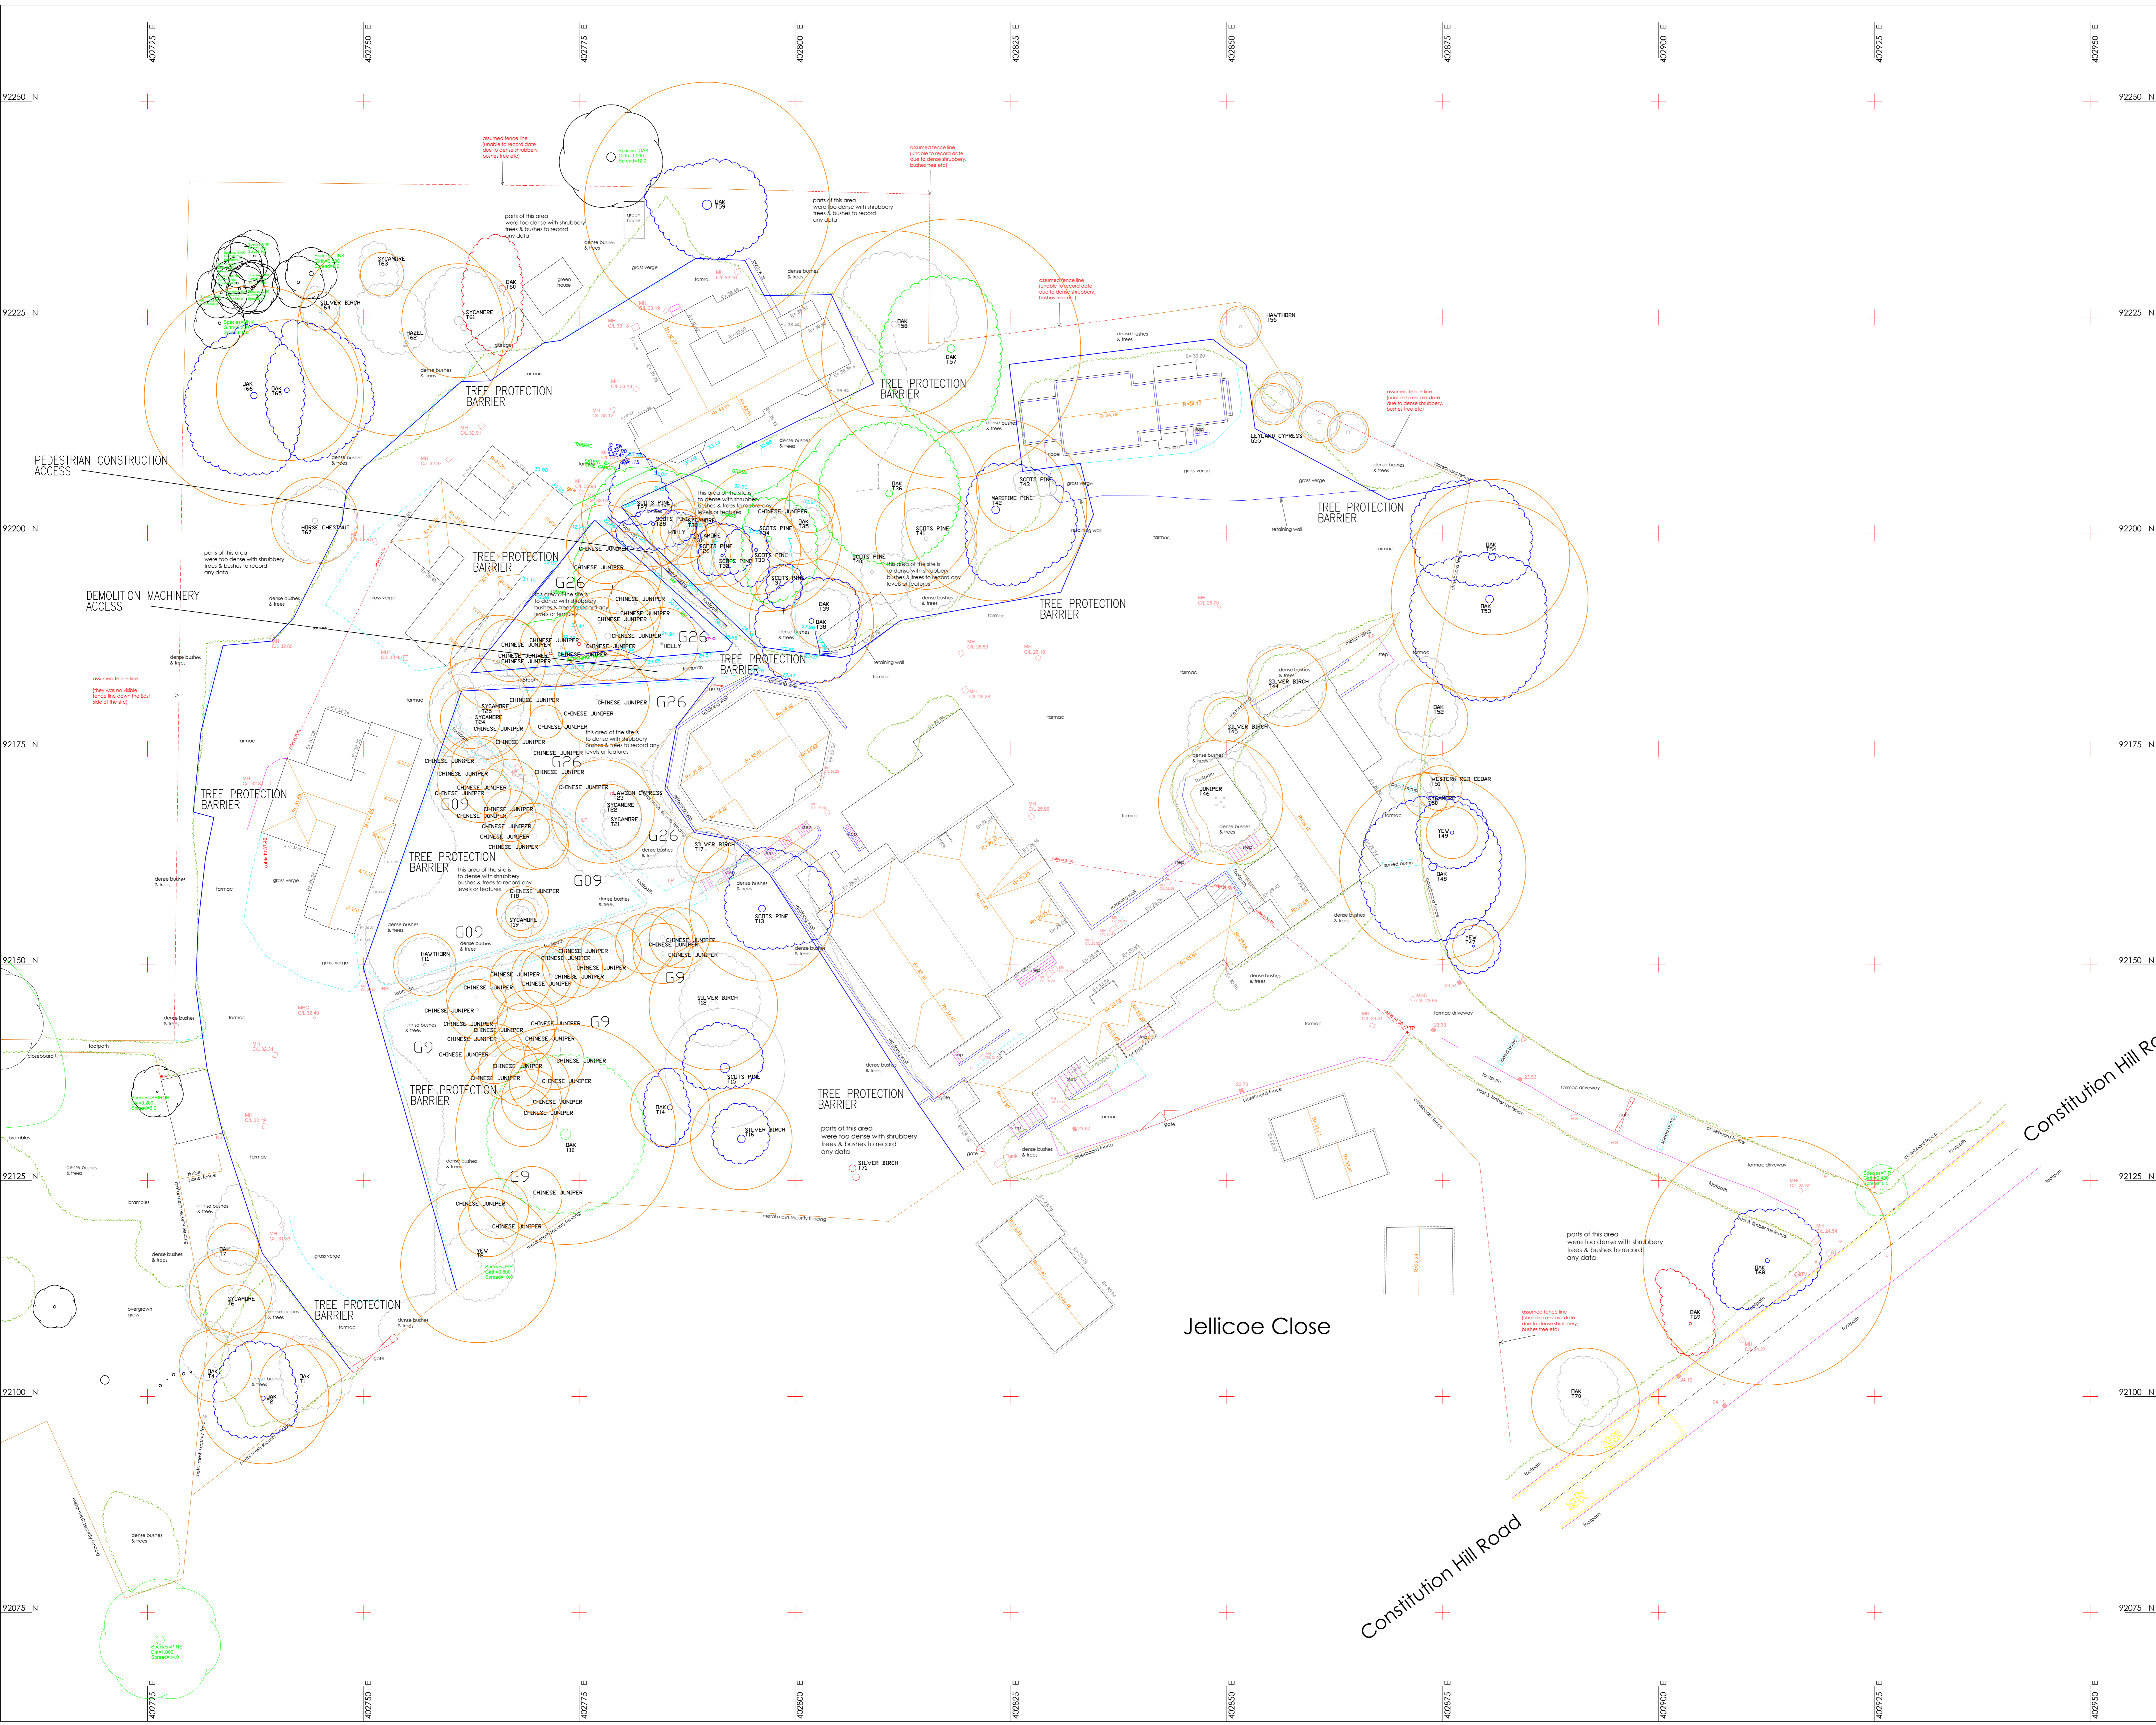


BS 5837:2012

CATEGORY 'A' TREES ○  
 CATEGORY 'B' TREES ○  
 CATEGORY 'C' TREES ○  
 CATEGORY 'U' TREES ○

ROOT PROTECTION AREA   
 TREE PROTECTION FENCING

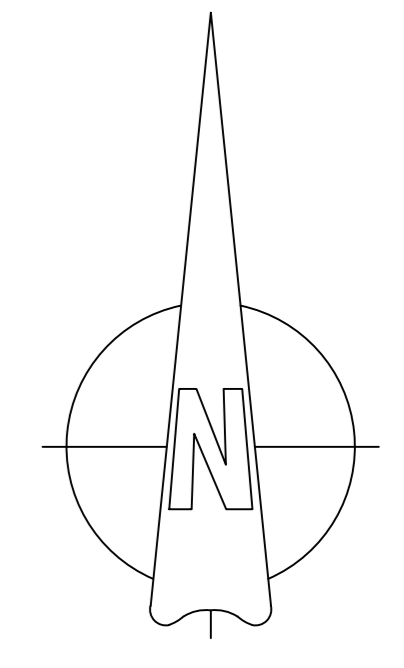

Jellicoe Close

Constitution Hill Road

Constitution Hill Road

project  
FORMER BOURNEMOUTH & POOLE COLLEGE  
CONSTITUTION HILL ROAD, POOLE

client  
BCP COUNCIL

drawing title  
TREE SURVEY AND TREE PROTECTION PLAN

**MARK HINSLEY  
ARBORICULTURAL  
CONSULTANTS LTD**

Office F11, 10 Whittle Road, Ferndown, Dorset, BH21 7RU  
 Website: www.treedvice.info  
 E-Mail: markhinsley@treedvice.info  
 Tel. 01202 876177

scale 1:250 paper size A0  
 drawn by JC/IH date 19/03/2024  
 drawing number 1049-2023 revision DEMOLITION

Copyright 2024 ©