




EXISTING GROUND FLOOR PLAN - 1:100

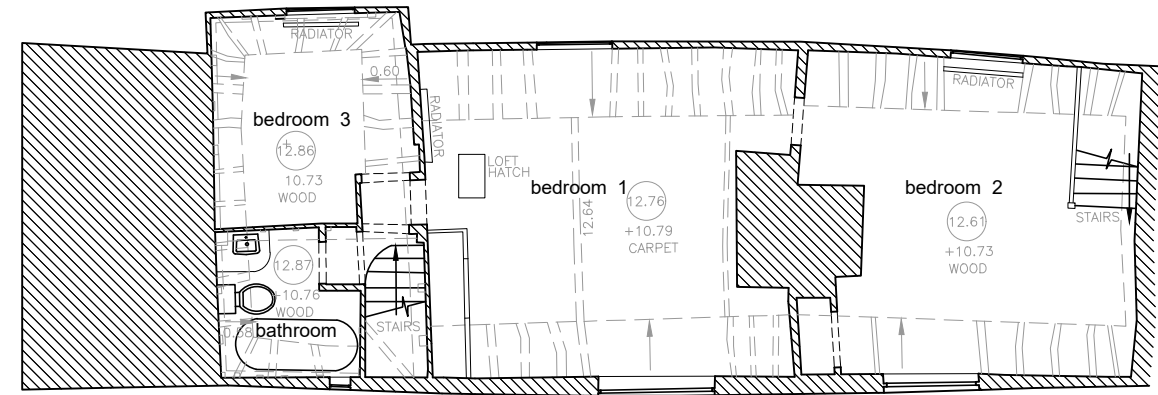


EXISTING FIRST FLOOR PLAN - 1:100

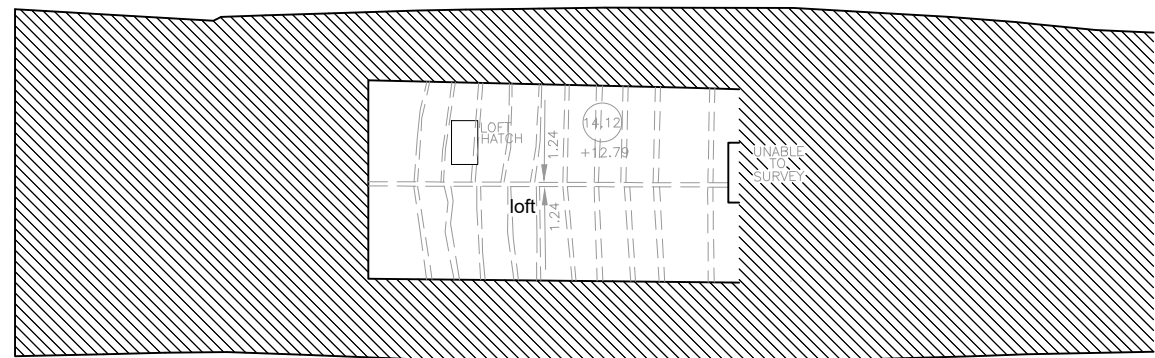


EXISTING LOFT PLAN - 1:100

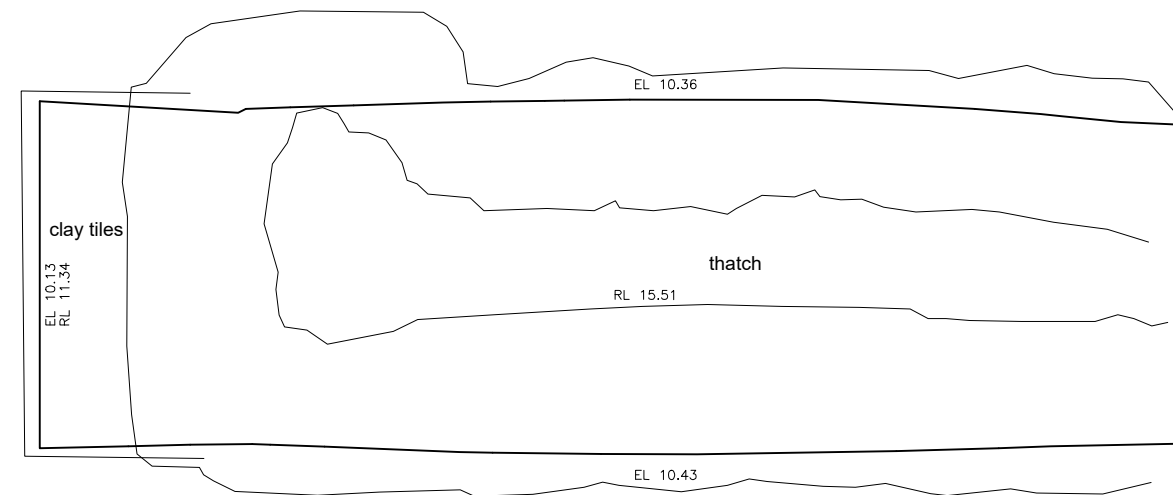


EXISTING ROOF PLAN - 1:100

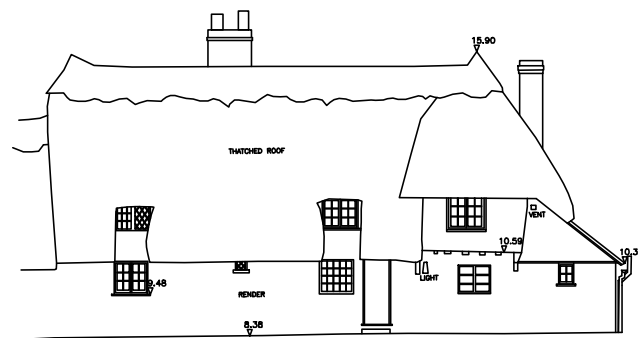

EXISTING FRONT ELEVATION (NORTH) - 1:200

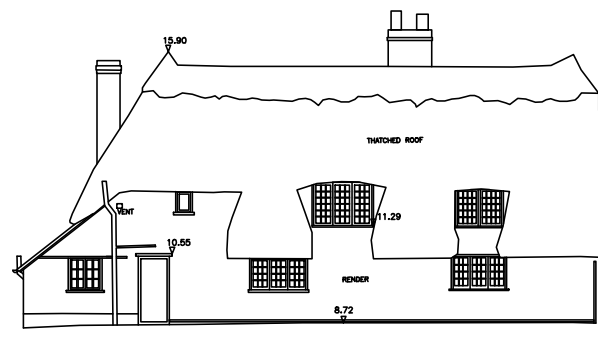

EXISTING REAR ELEVATION (SOUTH) - 1:200

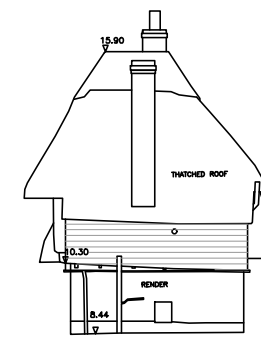

EXISTING SIDE ELEVATION (WEST) - 1:200

1. Do not scale from this drawing - use figured dimensions only.
 2. This drawing and design are copyright - do not reproduce or pass to third parties without the written consent of the architect.
 3. The contractor shall verify all dimensions and levels and other relevant information before ordering materials or components or carrying out work and shall advise the architect of any discrepancies.



REVISION	BY	DATE	NO

SCALE	DATE	DRAWN
1:100@A3 1:200@A3	12.04.24	SO

DRAWING STATUS	
PRELIMINARY	<input type="checkbox"/> TENDER <input type="checkbox"/>
PLANNING	<input type="checkbox"/> BILLS OF QUANTITIES <input type="checkbox"/>
BUILDING REGULATIONS	<input type="checkbox"/> CONSTRUCTION <input type="checkbox"/>
COMMENT/APPROVAL	<input type="checkbox"/> AS BUILT <input type="checkbox"/>

CAMM ARCHITECTS

Suite 215 Market Square
 Bishops Cleeve
 HERTS CM23 3UT
 T +44 (0) 1279 460051
 F +44 (0) 1279 460048
 E office@cammarchitects.com

PROJECT
 DOLLS COTTAGE, THE ROW,
 HENHAM CM22 6AT
 TITLE
 EXISTING PLANS AND
 ELEVATIONS
 DRAWING NO. 1978-P-101
 REV