




PROPOSED GROUND FLOOR PLAN

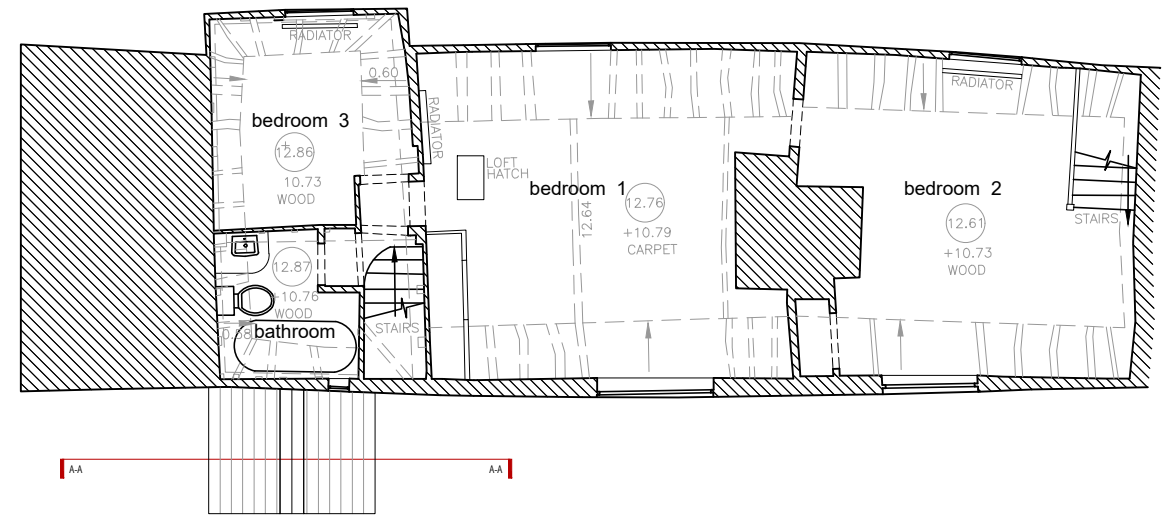


PROPOSED FIRST FLOOR PLAN

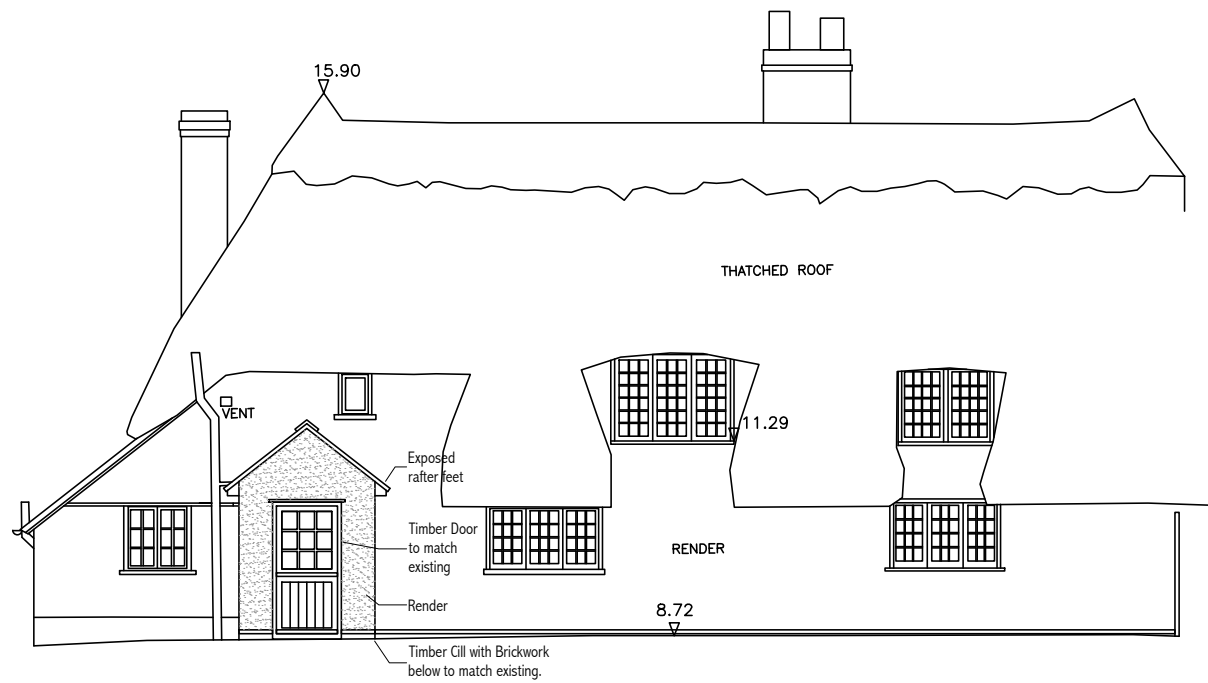


PROPOSED SOUTH ELEVATION

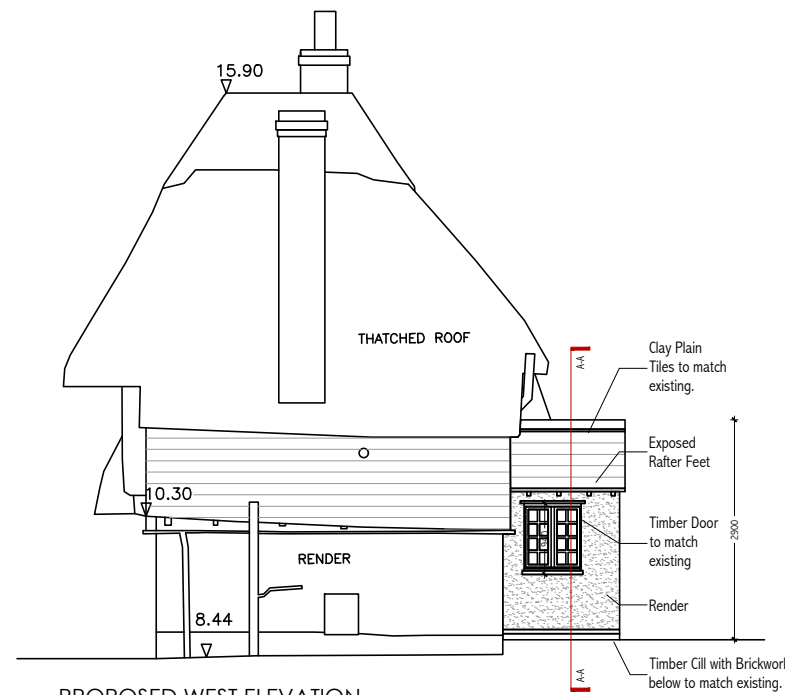

PROPOSED WEST ELEVATION

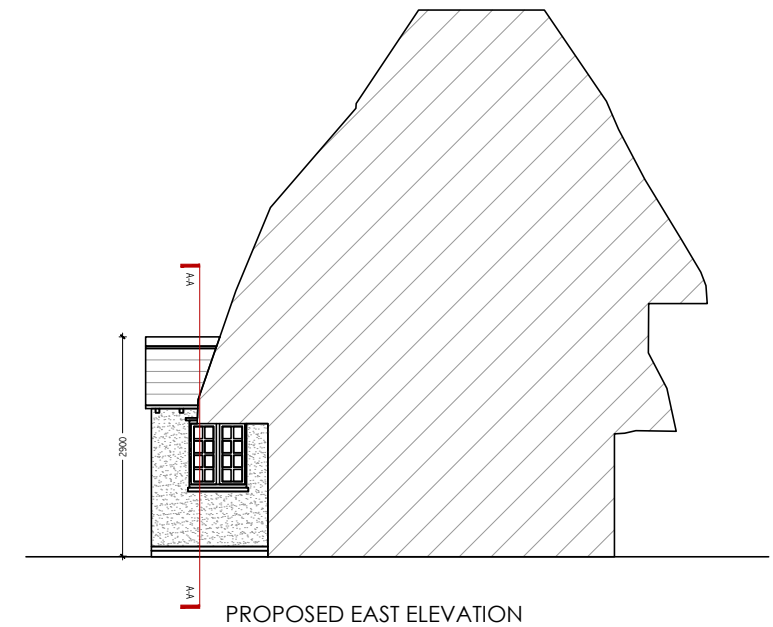

PROPOSED EAST ELEVATION

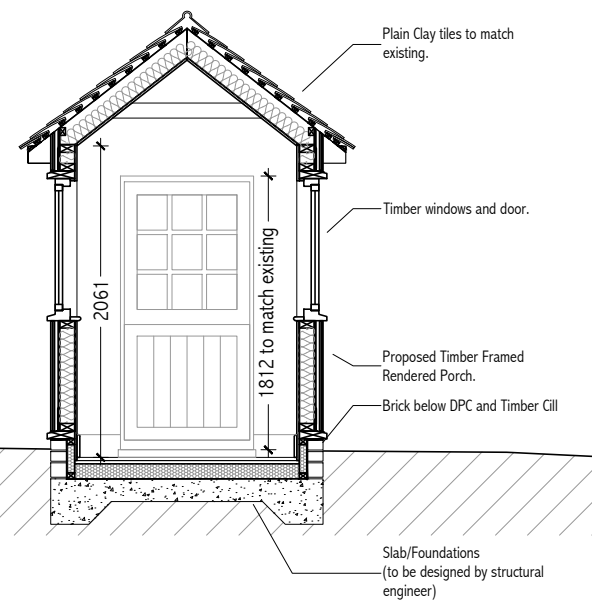

PROPOSED SECTION A - 1:50
(PLANNING ONLY)



| SCALE | DATE | DRAWN |
|----------|----------|-------|
| 1:100@A3 | 12.04.24 | SO |
| 1:50@A3 | | |

| DRAWING STATUS | |
|----------------------|---|
| PRELIMINARY | <input type="checkbox"/> TENDER <input type="checkbox"/> |
| PLANNING | <input type="checkbox"/> BILLS OF QUANTITIES <input type="checkbox"/> |
| BUILDING REGULATIONS | <input type="checkbox"/> CONSTRUCTION <input type="checkbox"/> |
| COMMENT/APPROVAL | <input type="checkbox"/> AS BUILT <input type="checkbox"/> |

| REVISION | BY | DATE | NO |
|----------|----|------|----|
| | | | |

CAMM ARCHITECTS

Suite 215 Market Square
Bishops Cleeve
HERTS CM23 3UT
T +44 (0) 1279 460051
E office@cammarcitects.com

NORTH

1. This drawing and design are copyright - do not reproduce or pass to third parties without the written consent of the architect.

2. The contractor shall verify all dimensions and levels and other relevant information before ordering materials or components or carrying out work and shall advise the architect of any discrepancies.

PROJECT
DOLLS COTTAGE, THE ROW,
HENHAM CM22 6AT

TITLE
PROPOSED PLANS, SECTION
AND ELEVATIONS

DRAWING NO. 1978-P-103

REV