


SMALL PANE GLAZED DOOR SECTION
SCALE 1.5 A3

Hardwood timber door to comply with BS EN 942. With Ogee timber beading. Painted - White

Double glazed 24mm: 4mm - 16mm - 4mm, Low E=0.05, Argon Filled. With toughened or laminated glass to comply with BS EN 126000.
Hung with 1 1/2 pair x 100mm hinges, or as specified by the manufacturer.

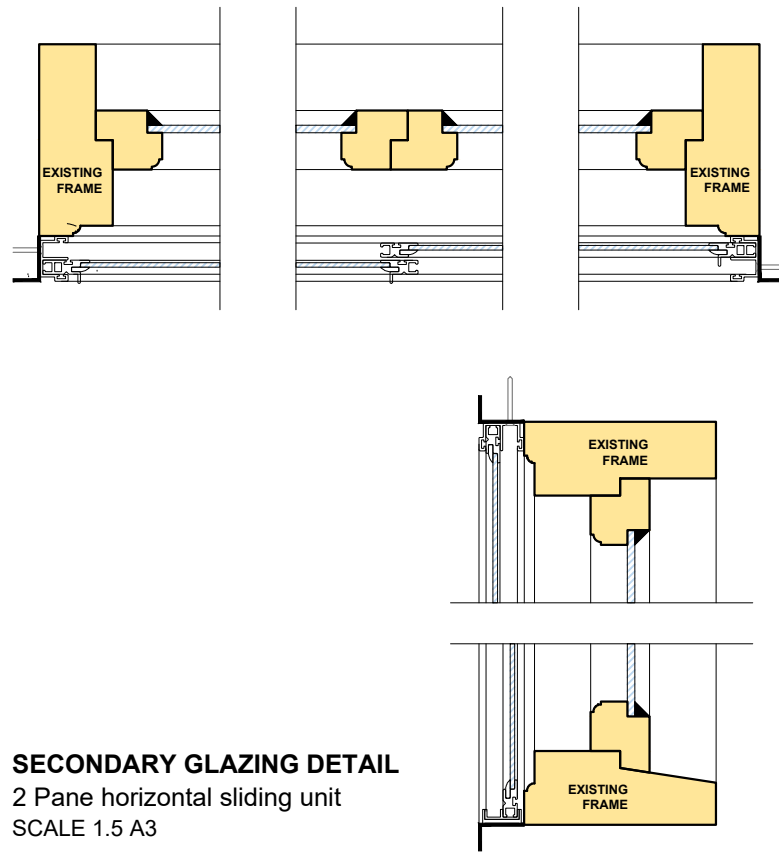

SECONDARY GLAZING DETAIL
2 Pane horizontal sliding unit
SCALE 1.5 A3




SECONDARY GLAZING DETAIL
Sash cross section
SCALE 1.5 A3

Secondary glazing to be fitted to all existing window openings.

Glazing site lines to be match to the existing window.

Slim Aluminum frame, powder coated in white (RAL 9910 Satin). With 4mm toughened safety glass.

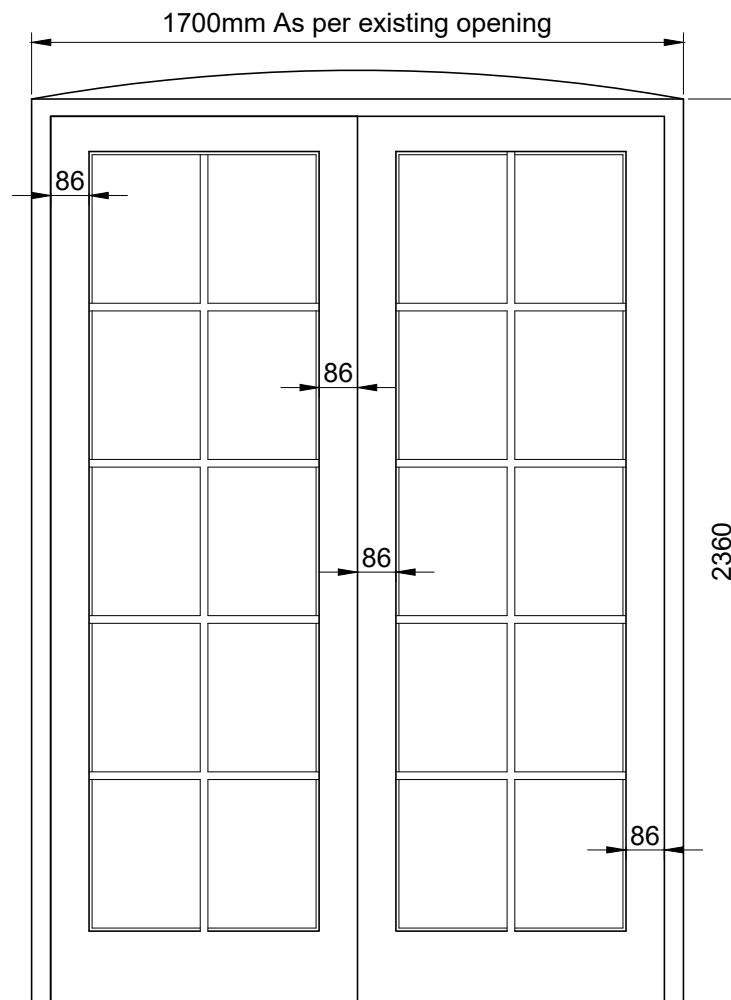

SMALL PANE GLAZED REAR DOOR - FLAT ONE
SCALE 1.20 A3

BRAMLEY - PATE + PARTNERS
Chartered Architects - Telephone (01772) 335357

21 Fairfield Square, Droylsden, Manchester For the Moravian Union C/O John Forrester Ltd	21 02 2024
	2009
PROPOSED 2NO SELF CONTAINED FLATS DOOR AND SECONDARY GLAZING DETAILS	PL 00 03