


brick chimney
+ 136.400

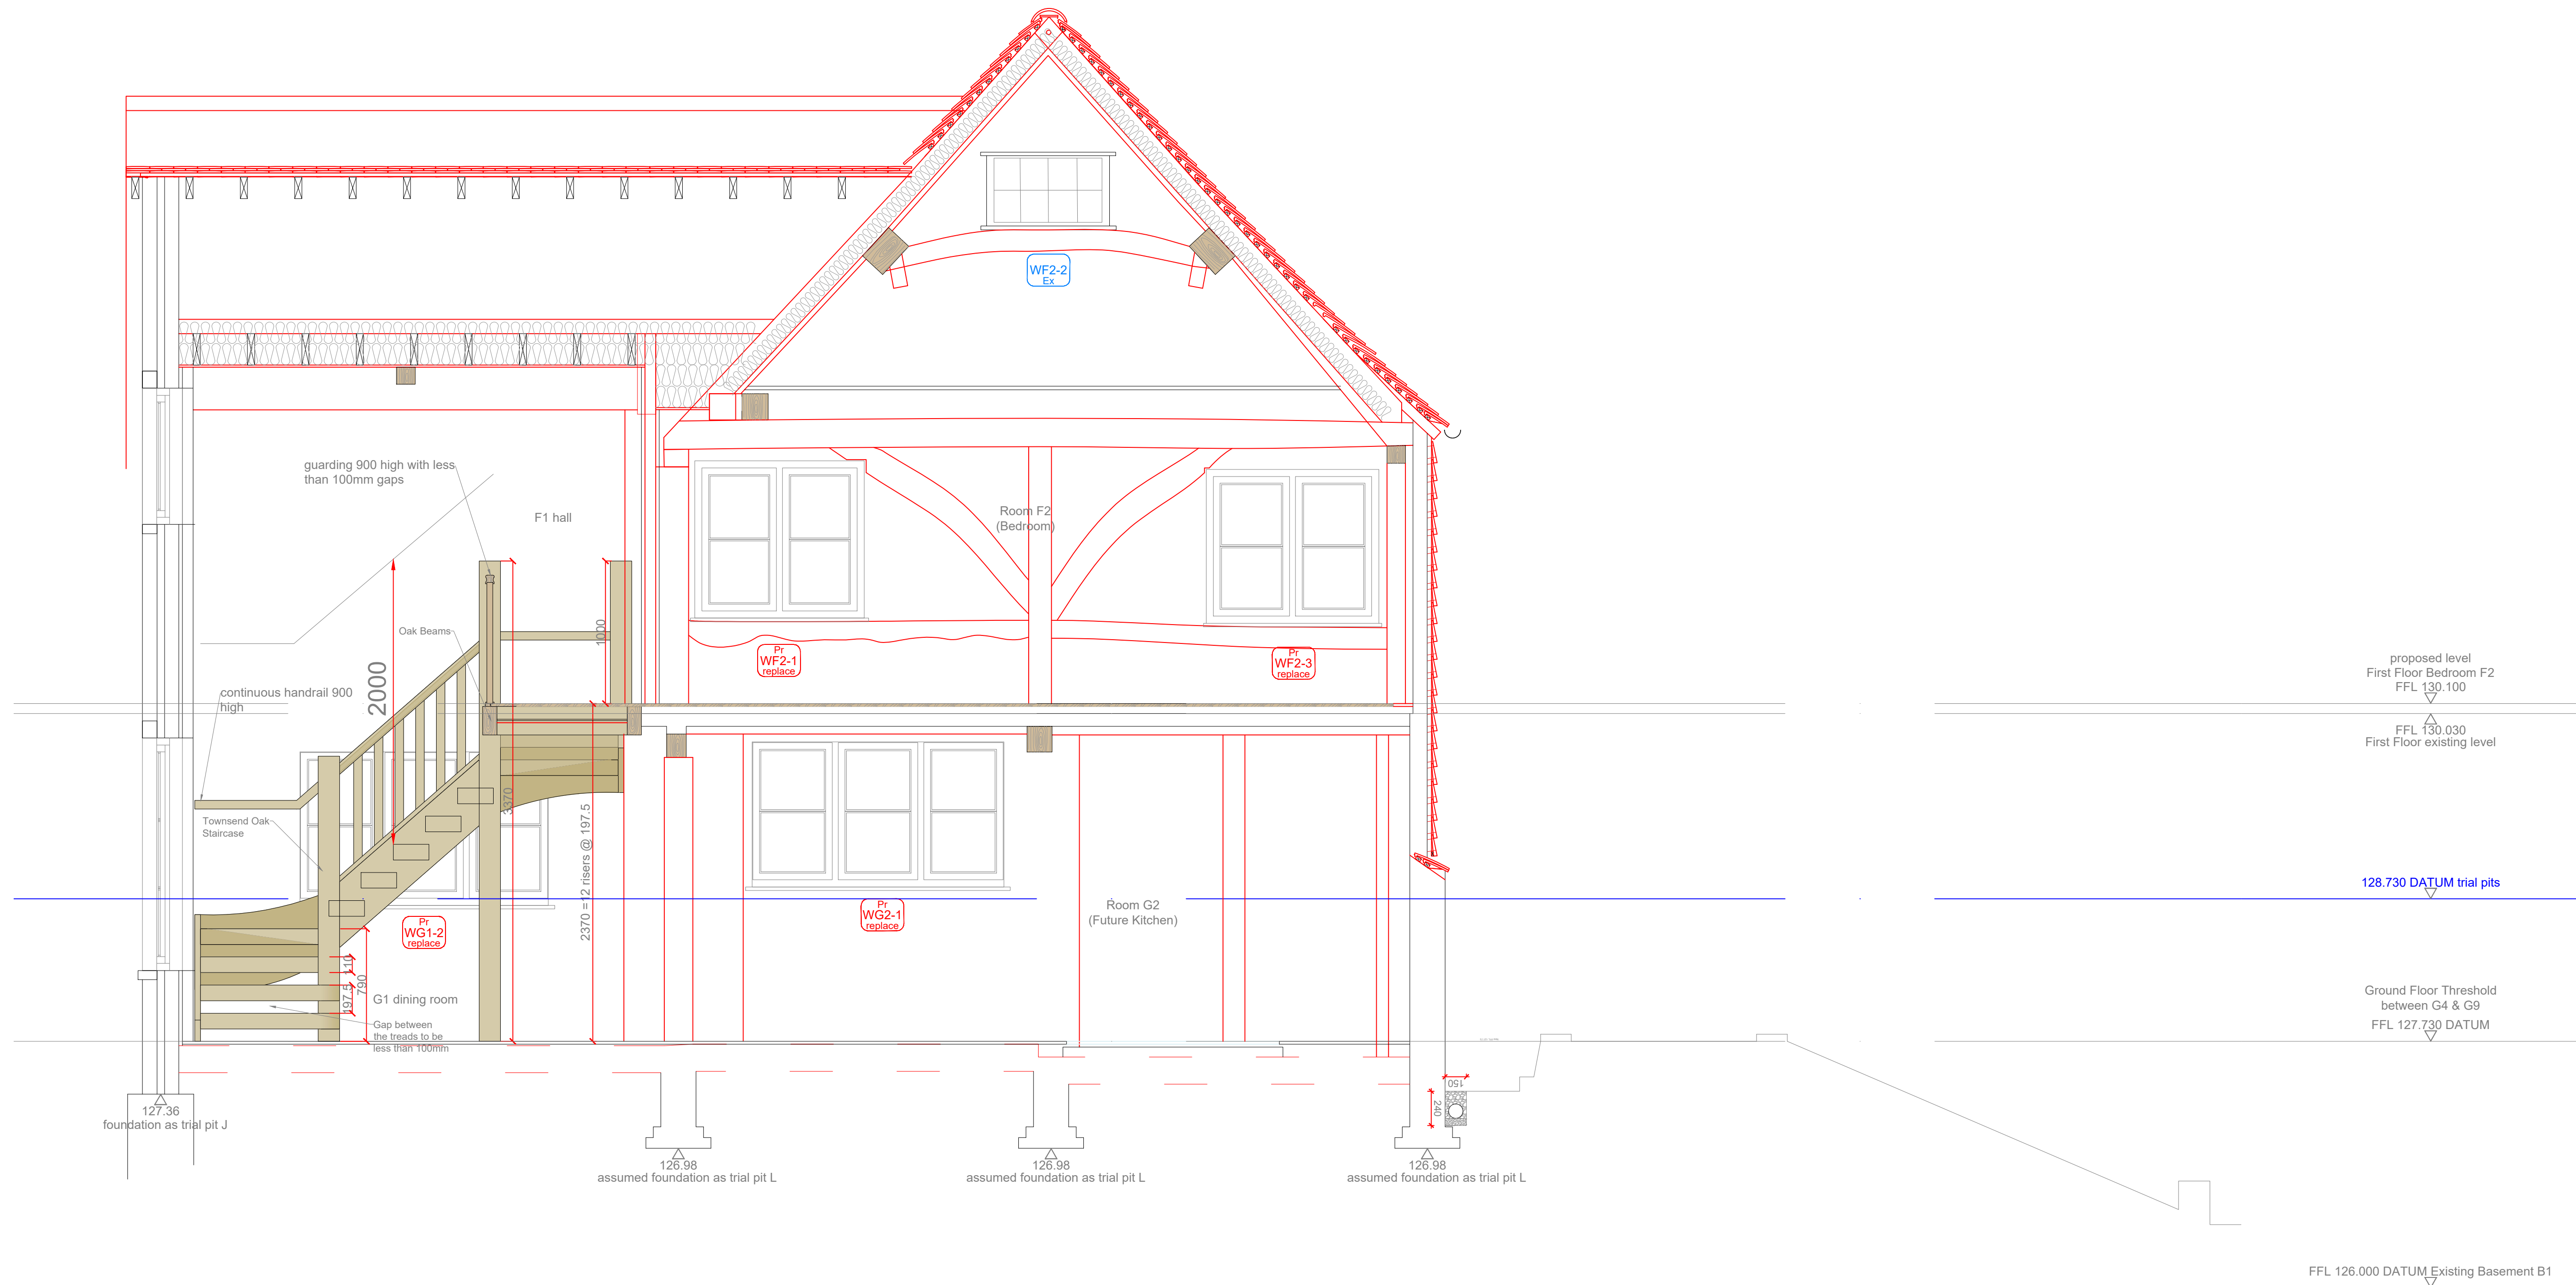

Section C-C



Rev	Description	Date
B	General update - Scale bar added	22/04/24
A	General update.	26/02/24

Client Robert McLennan	
Project Great Bragmans Farm Bragmans Lane, WD3 4NY	Description Proposed Drawings - Phase 2 Sections C-C

Do not scale from this drawing		Copyright Noades Architects Limited ©	
Scale@A1 1:25 uno	Drawn TAC	Date 07/12/2023	Job No. 4249
		Drawing No. 04-22	Rev B