



DG002

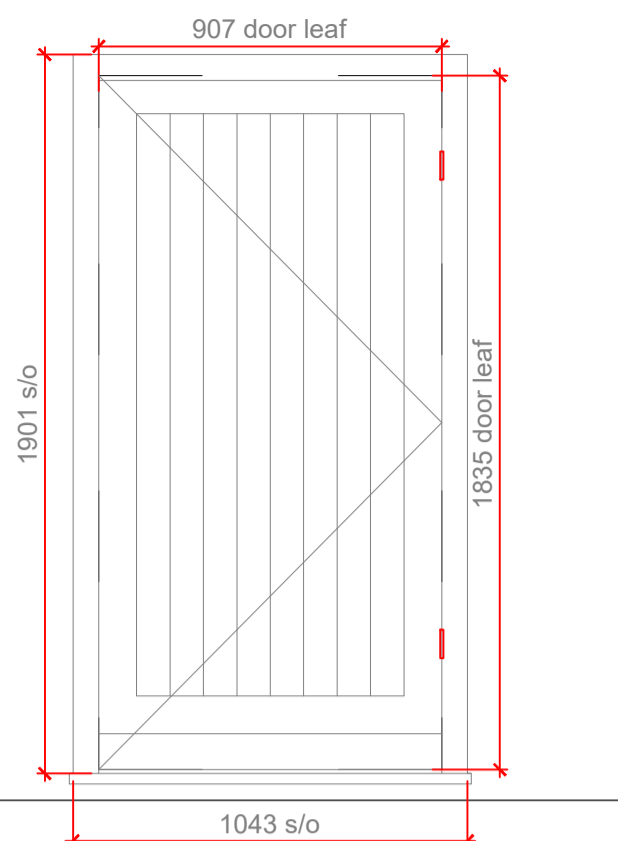


DG002 - G5 Porch to G4 Entrance Hall
Type - Existing Wooden Door
Size - Existing Wooden Door adjusted to fit with new floor level
Hinges - 1 pair
Ironmongery - Existing Ironmongery to be kept
Notes - Elevation viewed from G5 Porch

DG017

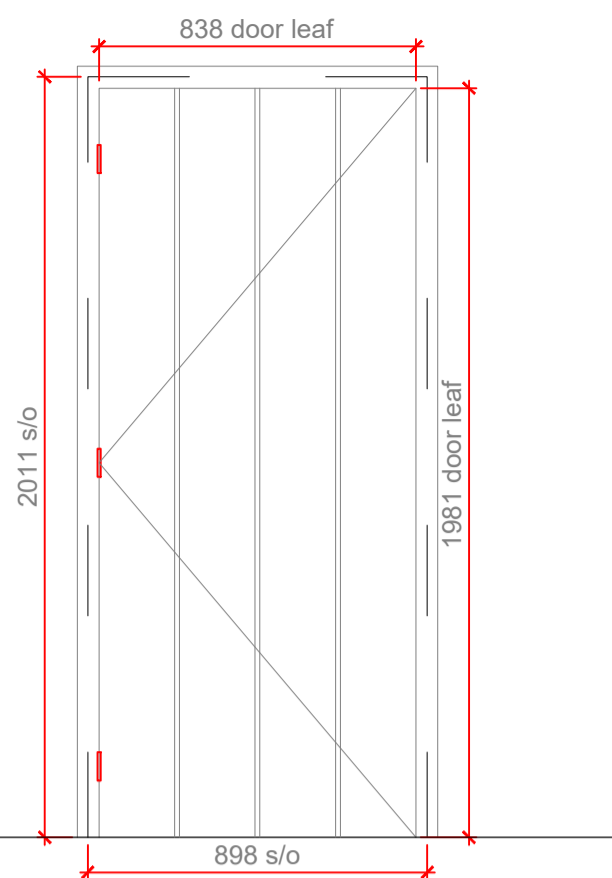


DG017 - G12 bathroom to G13 plant room & utility
Type - NEW Timber door leaf
Size - 838x1981x45mm
Hinges - 1 1/2 pair
Ironmongery - TBC by client
Notes - Elevation viewed from G12 bathroom

DG018

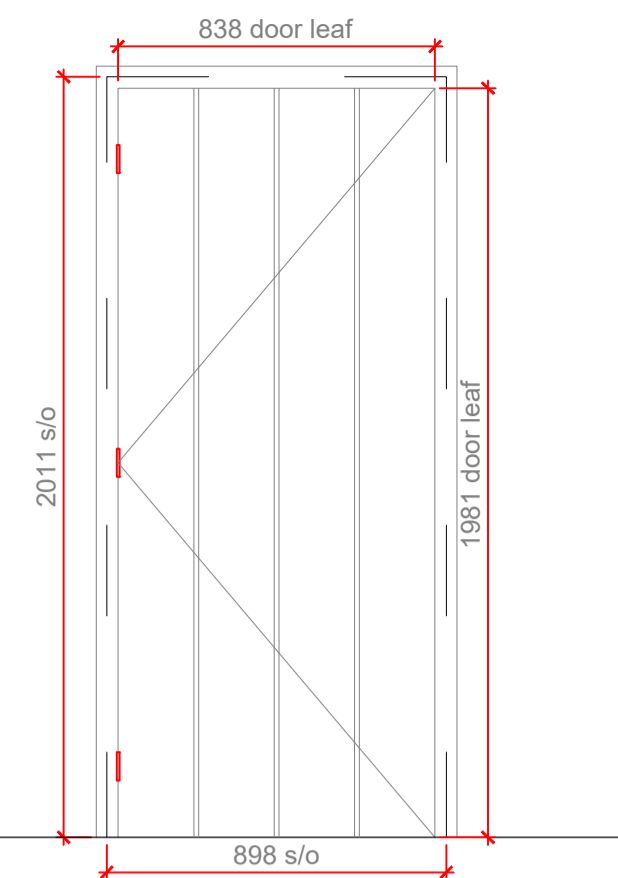


DG017 - G12 Exercise room & dressing room to G12 bathroom
Type - NEW Timber door leaf
Size - 838x1981x45mm
Hinges - 1 1/2 pair
Ironmongery - TBC by client
Notes - Elevation viewed from G12 Exercise room & dressing room

DG019

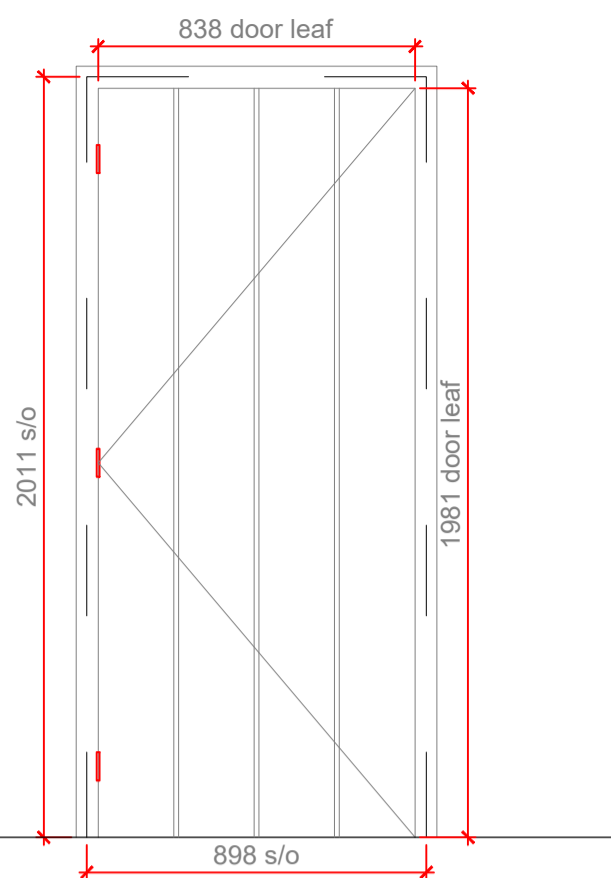


DG017 - G11 Storage to G10 (Future Master Bedroom)
Type - NEW Timber door leaf
Size - 838x1981x45mm
Hinges - 1 1/2 pair
Ironmongery - TBC by client
Notes - Elevation viewed from G11 Storage

DG020

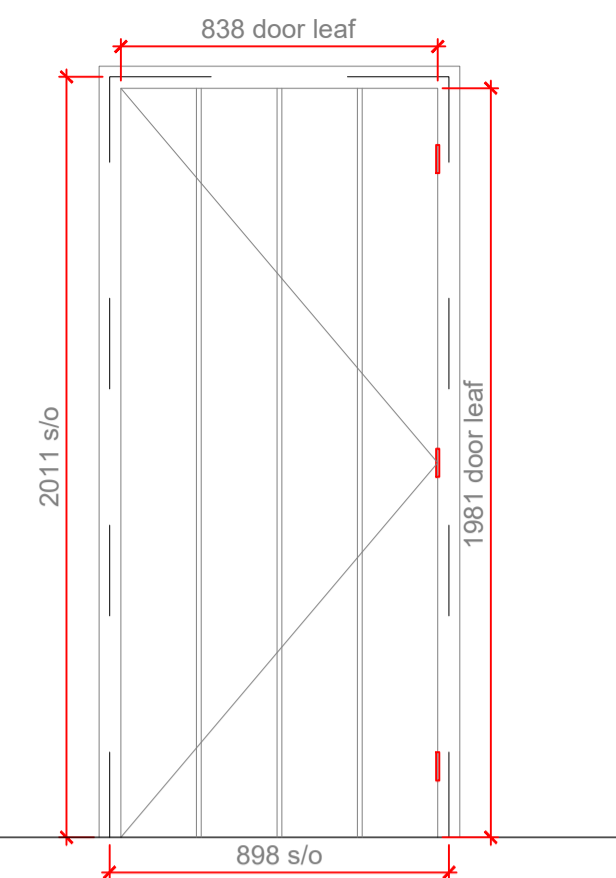

DG017 - G9 Hall to G10 (Future Master Bedroom)
Type - NEW Timber door leaf
Size - 838x1981x45mm
Hinges - 1 1/2 pair
Ironmongery - TBC by client
Notes - Elevation viewed from G9 Hall

DG021

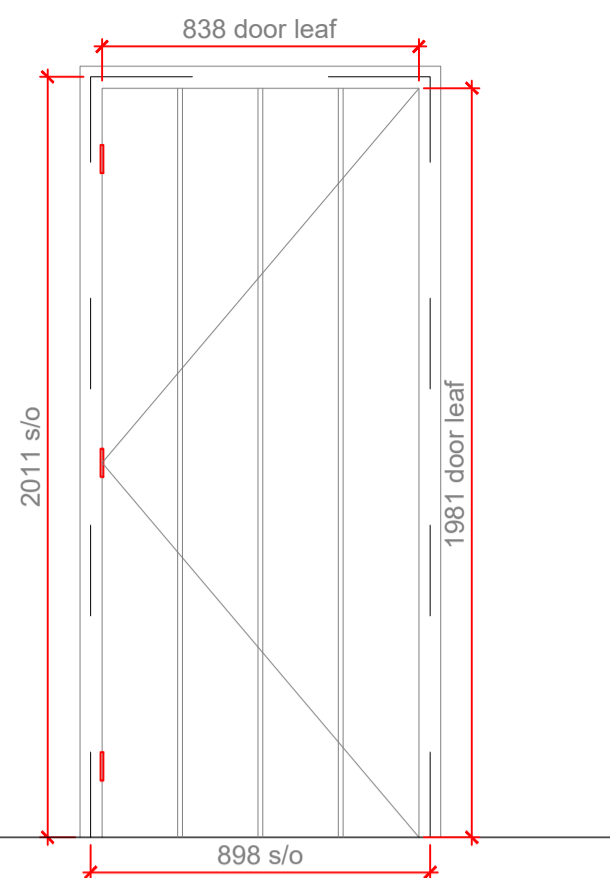

DG017 - G9a WC to G9 Hall
Type - NEW Timber door leaf
Size - 838x1981x45mm
Hinges - 1 1/2 pair
Ironmongery - TBC by client
Notes - Elevation viewed from G9a WC

GENERAL NOTES
This drawings to be read in conjunction with GA-layouts and all dimensions to be checked on site.

DG001
(refer to drawing 31_11)

DG006
(refer to drawing 31_11)


DG007
(refer to drawing 31_11)

DG008
(refer to drawing 31_11)

DG009
(refer to drawing 31_12)


WG3-1
(refer to drawing 31_10)

DF004

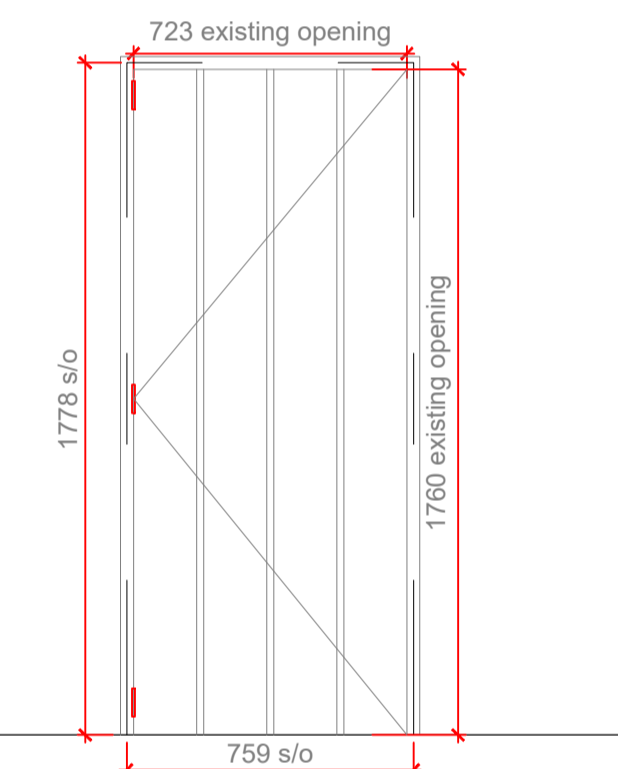


DF004 - F7 Landing to F6 bedroom 2
Type - NEW Timber door leaf
Size - 723x1760x45mm
Hinges - 1 1/2 pair
Ironmongery - TBC by client
Notes - Elevation viewed from F7 Landing

DF005

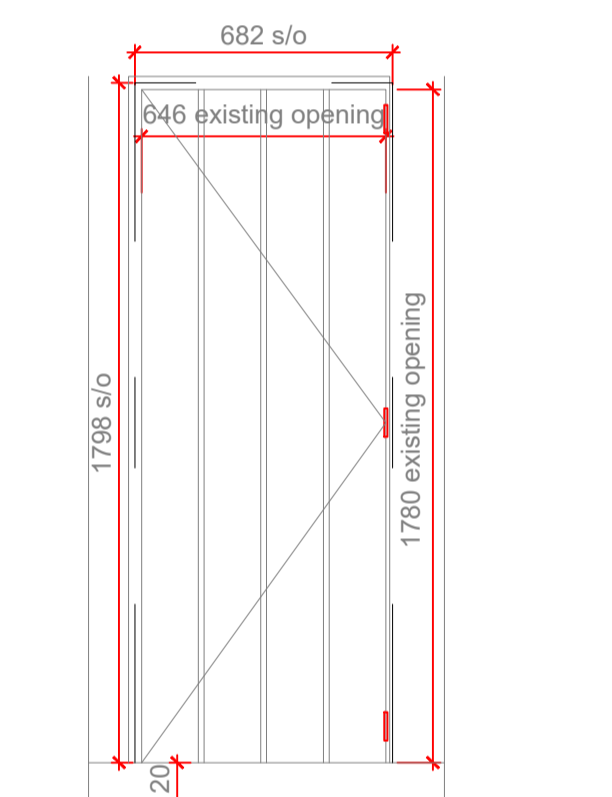


DF005 - F5 Bedroom 3 to F7 Landing
Type - NEW Timber door leaf
Size - 646x1780x45mm
Hinges - 1 1/2 pair
Ironmongery - TBC by client
Notes - Elevation viewed from F5 Bedroom 3

DF006a

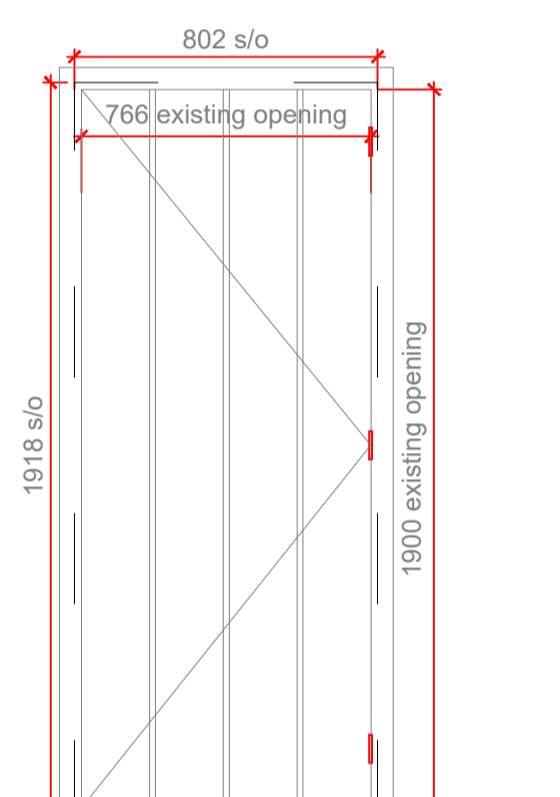

DF006a - F4 en-suite to DF006b (which leads to room F2 bedroom 1)
Type - NEW Timber door leaf
Size - 766x1900x45mm
Hinges - 1 1/2 pair
Ironmongery - TBC by client
Notes - Elevation viewed from F4 en-suite


DF006b

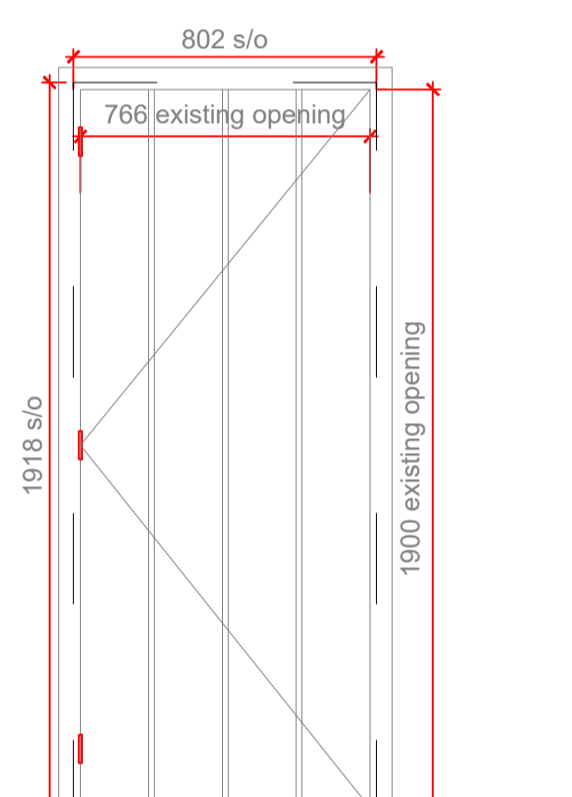

DF006b - F2 bedroom 1 to DF006a (which leads to room F4 en-suite)
Type - NEW Timber door leaf
Size - 766x1900x45mm
Hinges - 1 1/2 pair
Ironmongery - TBC by client
Notes - Elevation viewed from F2 bedroom 1


Both door leaves share the same opening and architrave

DF007

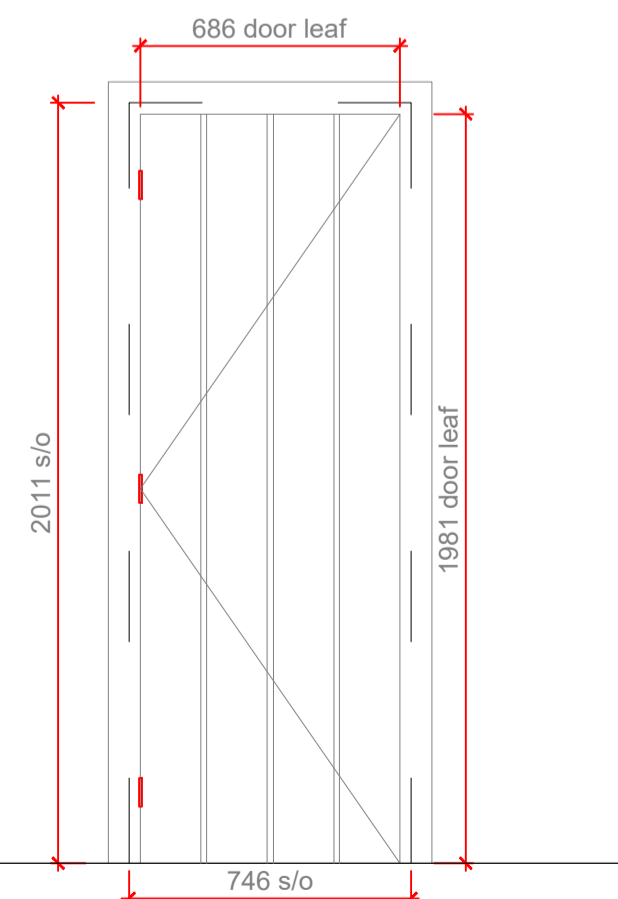


DF007 - F7 Landing to F8 study
Type - NEW Timber door leaf
Size - 686x1981x45mm
Hinges - 1 1/2 pair
Ironmongery - TBC by client
Notes - Elevation viewed from F7 Landing

DF008

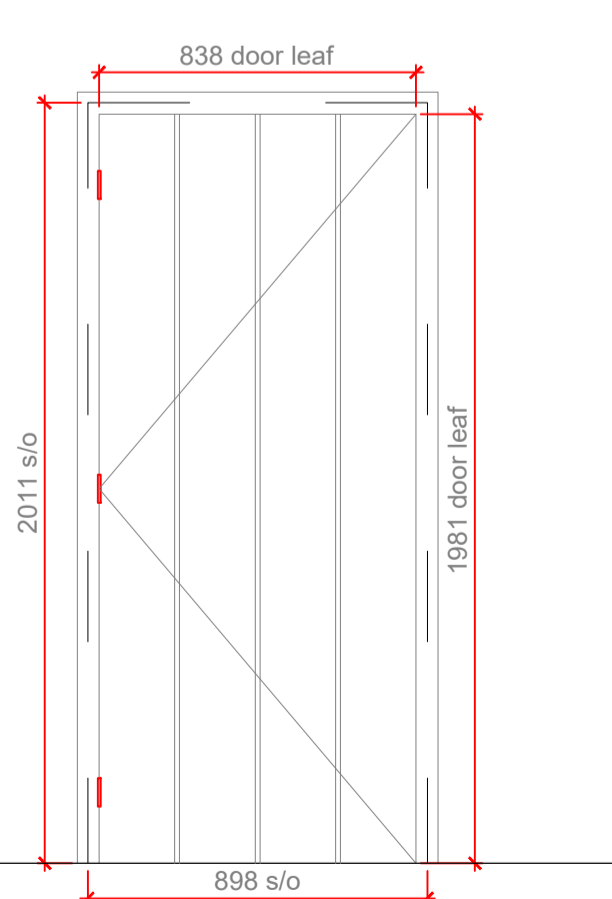


DF008 - F4 en-suite to F5 bedroom 3
Type - NEW Timber door leaf
Size - 838x1981x45mm
Hinges - 1 1/2 pair
Ironmongery - TBC by client
Notes - Elevation viewed from F4 en-suite

DF009

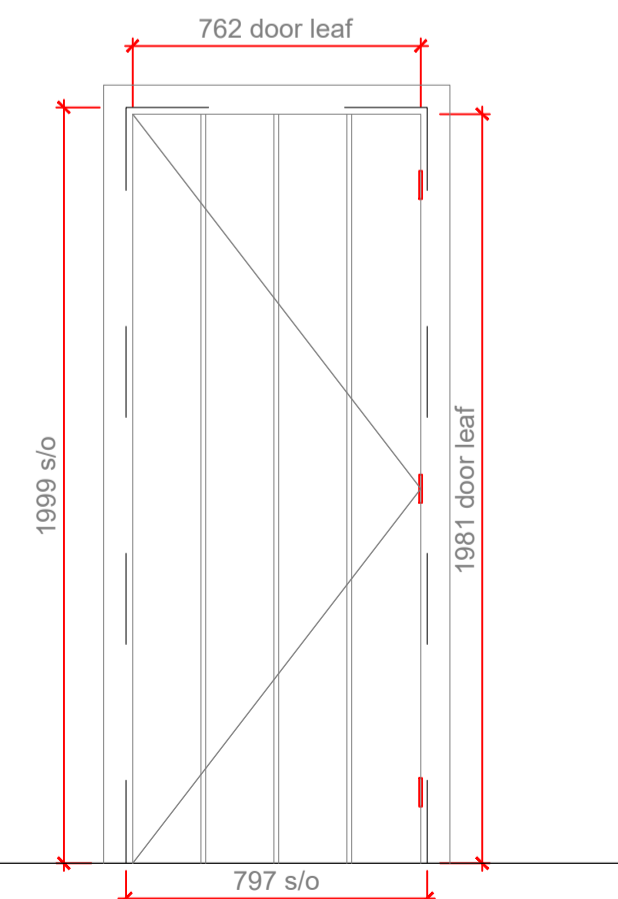

DF009 - F3 en-suite 3 to F2 bedroom 1
Type - NEW Timber door leaf
Size - 762x1981x45mm
Hinges - 1 1/2 pair
Ironmongery - TBC by client
Notes - Elevation viewed from F3 en-suite

DF010

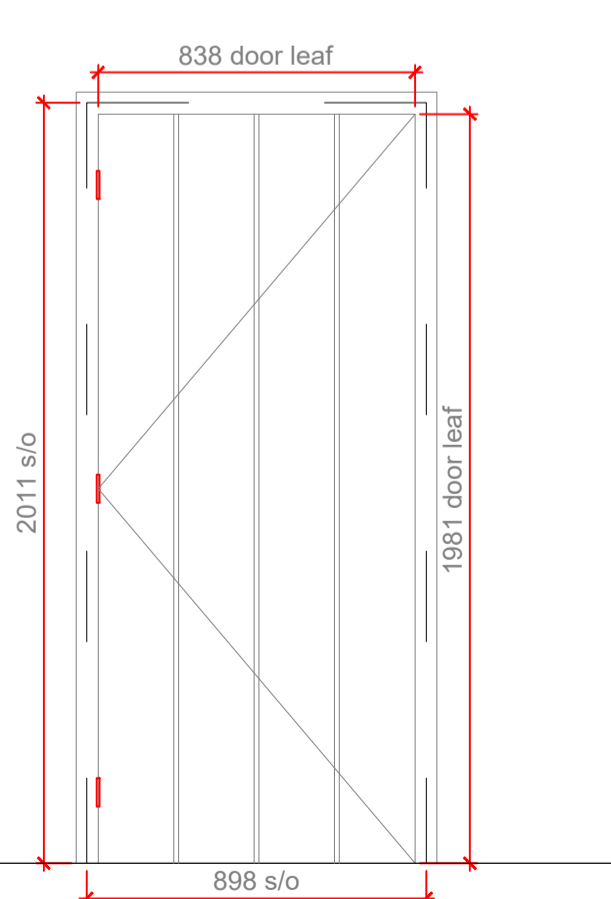

DF010 - F1 Hall to F2 bedroom
Type - NEW Timber door leaf
Size - 838x1981x45mm
Hinges - 1 1/2 pair
Ironmongery - TBC by client
Notes - Elevation viewed from F1 Hall

Table with 5 columns: Rev, Description, Date, Scale@A1, and Job No. Includes project details for Great Bragmans Farm and Noades Architects logo.