


Balustrade elevation 1:10

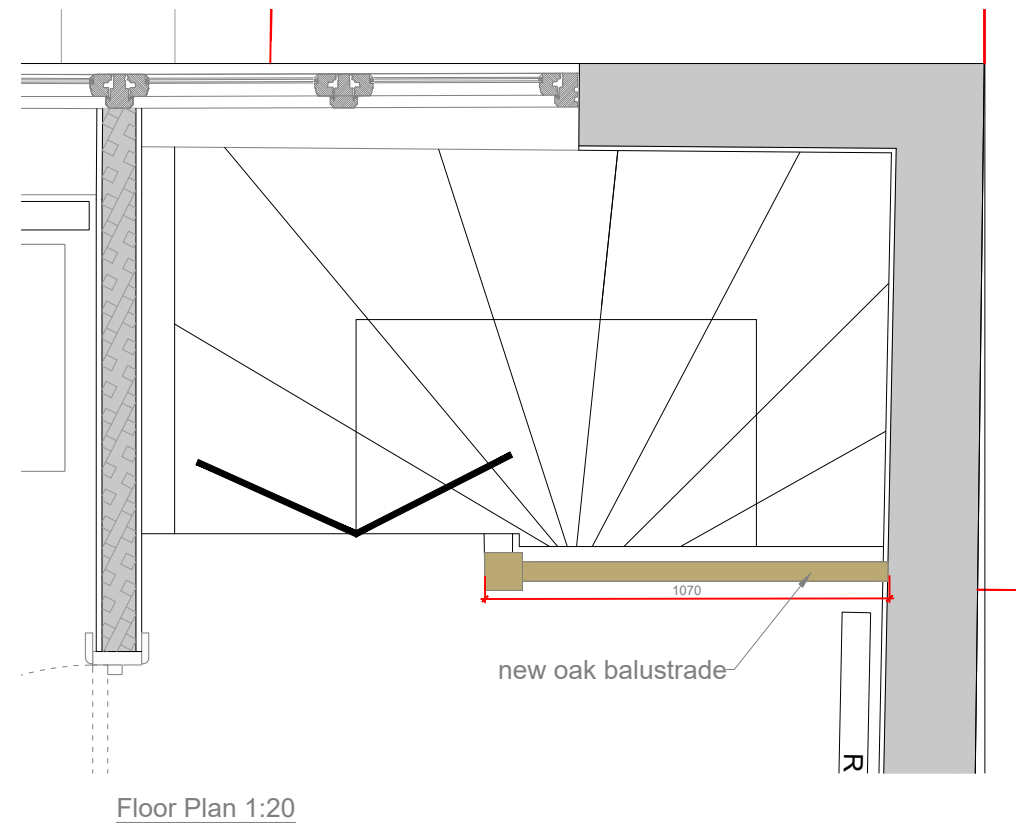

Client Robert Mclennan		Rev	Description	Date
Project Great Bragmans Farm Bragmans Lane WD3 4NY		Description Room F7 Balustrade detail		
Do not scale from this drawing			Copyright Noades Architects Limited ©	
Scale@A3 1:10, 1:20	Drawn AS	Date 04/04/24	Job No. 4249	Drawing No. 21-05
				Rev

NOADES
architects