


Existing Layout




Proposed Layout

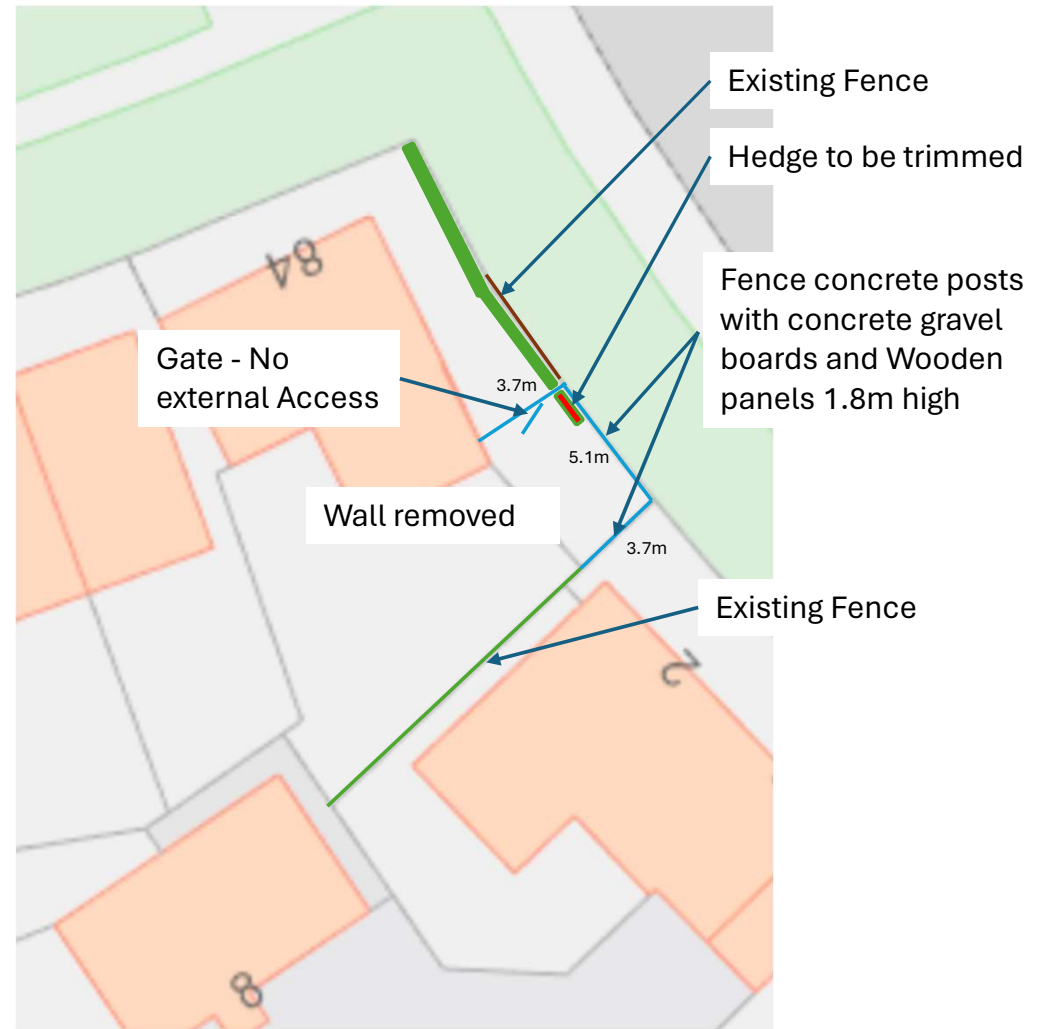

Specification of New Fence

To match existing 1.8m fence around back garden

Wooden Fence panel
1.52m High
1.83m wide

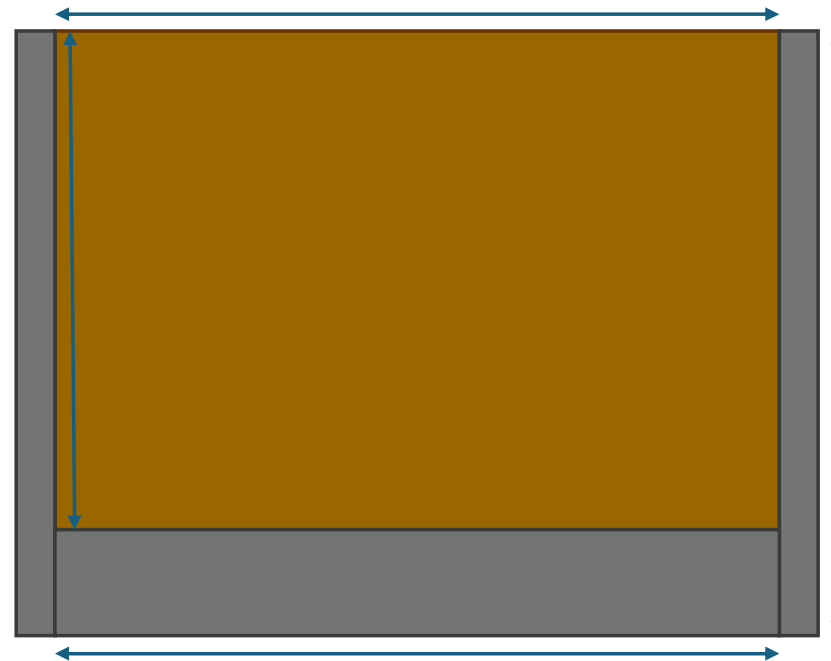

Post
2.36m total
1.8m above ground

Gravel Board
1.83m wide
30.5cm tall