


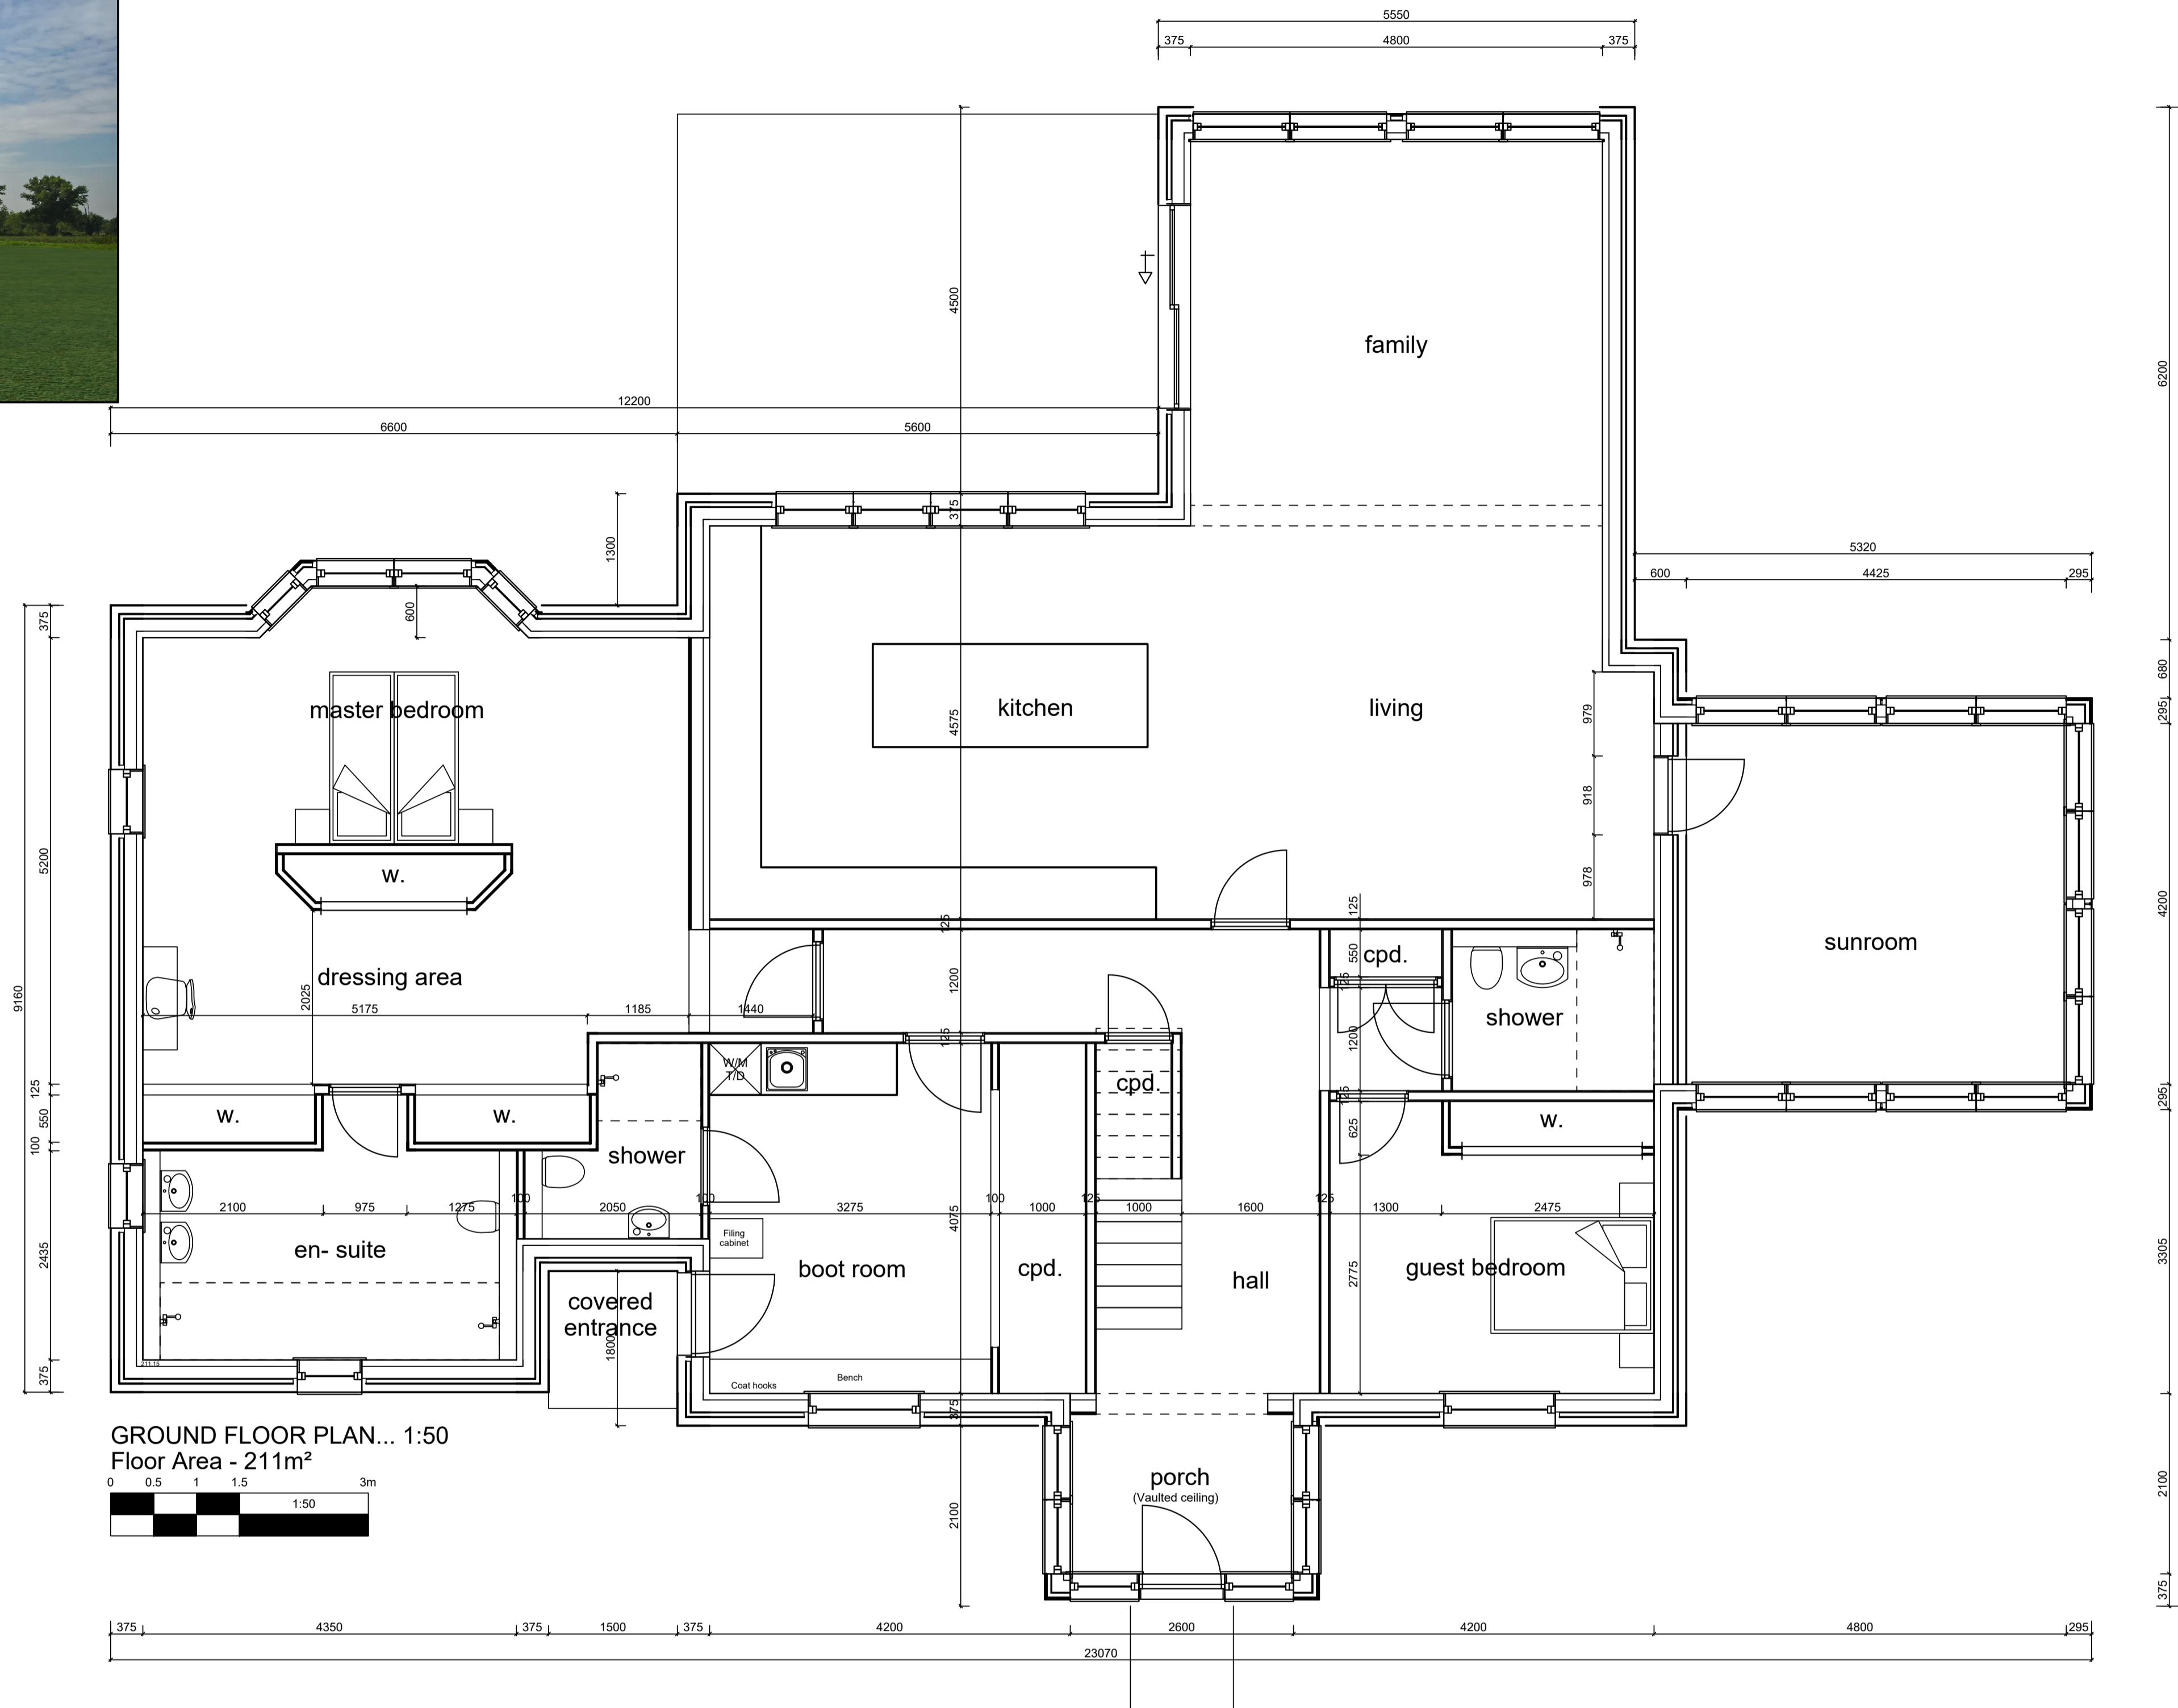

VIEW 1... NTS



VIEW 2... NTS



VIEW 3... NTS



VIEW 4... NTS

Rev. D - Stove removed JB 23/04/24
 Rev. C - Window bands amended JB 07/02/24
 Rev. B - Master bedroom & boot room amended JB 05/02/24
 Rev. A - Master bedroom & boot room amended JB 30/01/24
 REVISION INT DATE



2B Bank Street, Alton, Clackmannanshire FK10 1HP
 tel. 01259 216500
 email. gfd@greenfieldsdesign.co.uk

Title - GF Plan
 Project - Bolam-Peel / Polson
 Plot Adj, Glenfinnan, Findon

SCALE	1:50	DRAWN BY	JB
DATE	05/12/2023	DRAWING NO.	11964-111d
SHEET	A1	PROJECT NAME	Bola1