



Site boundary

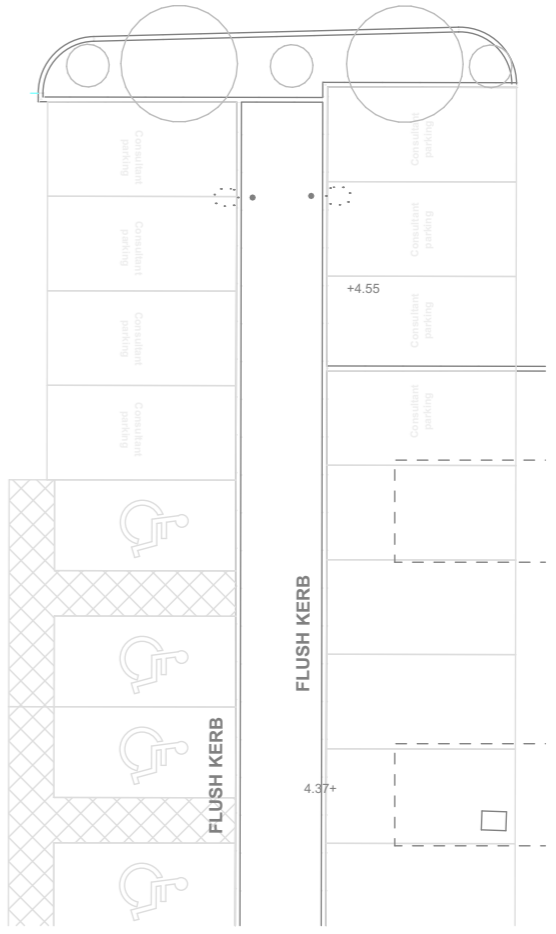

Stat.	Rev.	Date	Iss.	Revision Notes
S2	P02	23/04/2024	CL	Scale note removed.
S2	P01	16/02/2024	CL	Issued for Planning

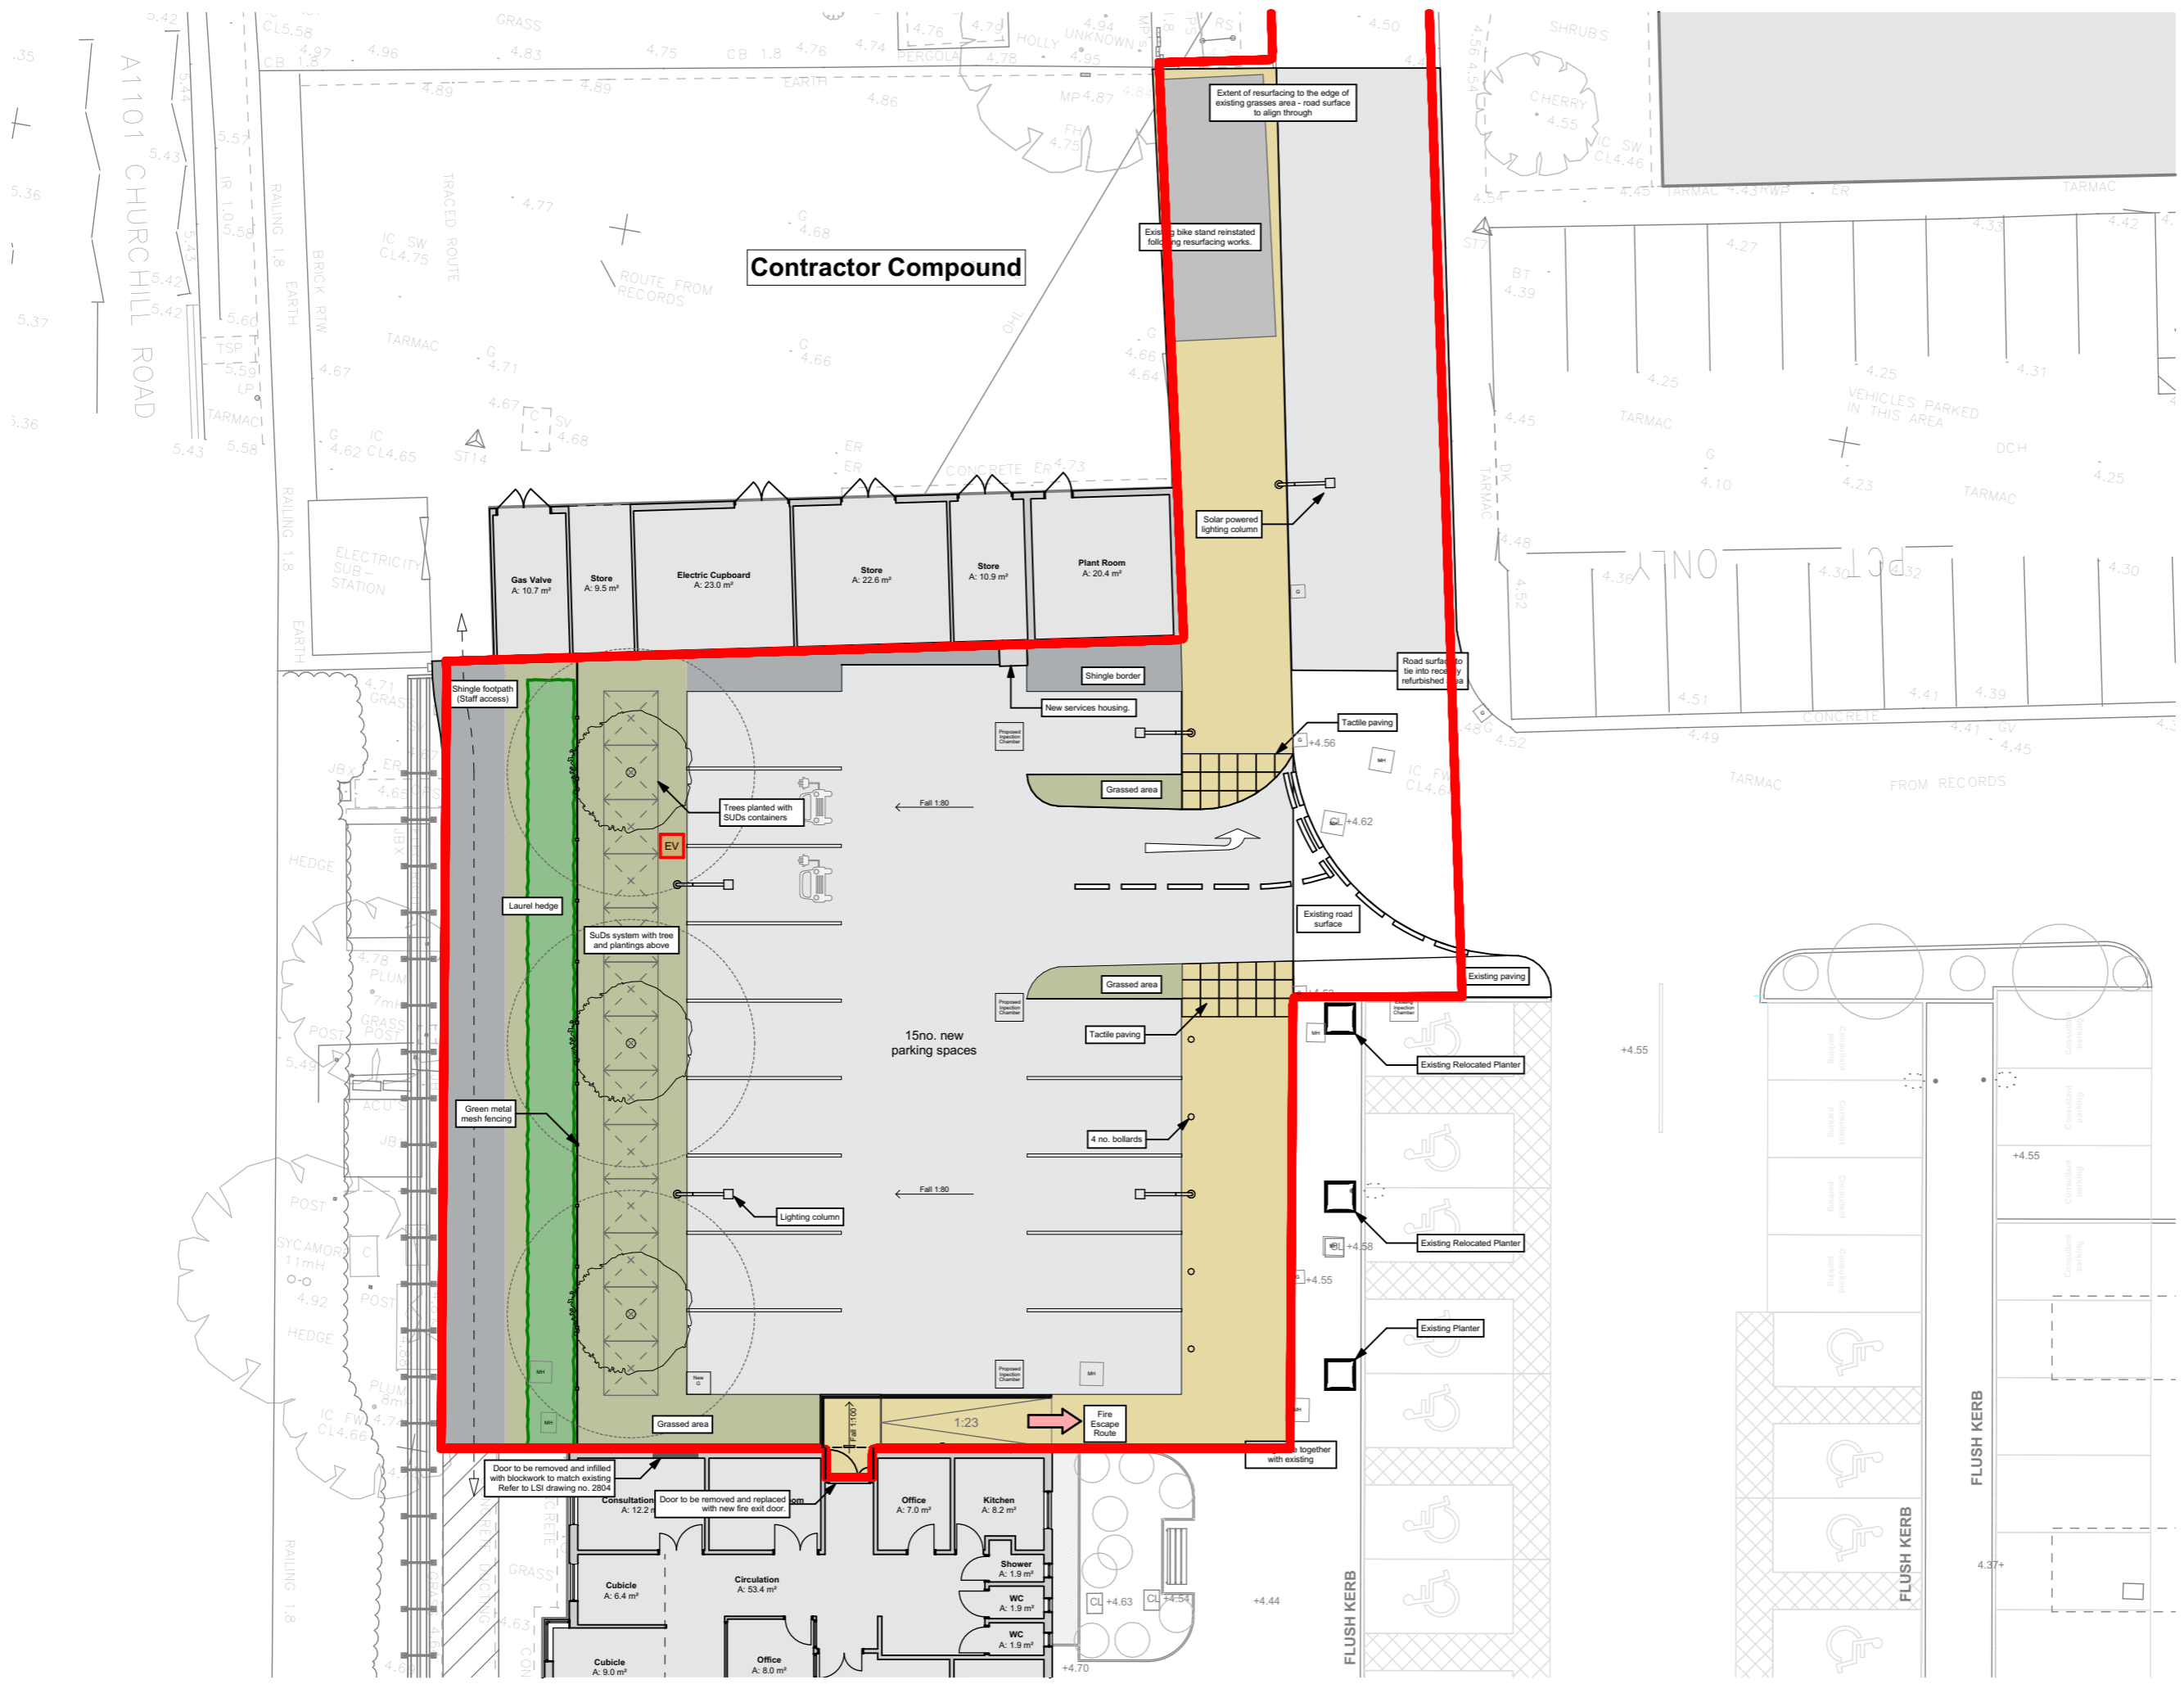

lsi
 ARCHITECTS

NORWICH
 The Old Drill Hall
 23a Cattle Market Street
 Norwich NR1 3DY
 +44(0)1603 660711

LONDON
 Floor 2
 50-54 Charterwell Road
 London EC1M 6PS
 +44(0)20 7278 1739
 www.lsiarchitects.co.uk

Client
 Cambridgeshire Community Services NHS Trust

Project
 NCH Tower Block Demo

Title
 Proposed General Arrangement
 Car Park Layout

Scale	Date	Drawn
@ A3 1:200	16/02/2024	CL

Purpose of Issue	Drawing Code	Status	Rev.
Issued for Planning	23116-LSI-AAA-00-DR-A-1300	S2	P02