






Existing Front Elevation

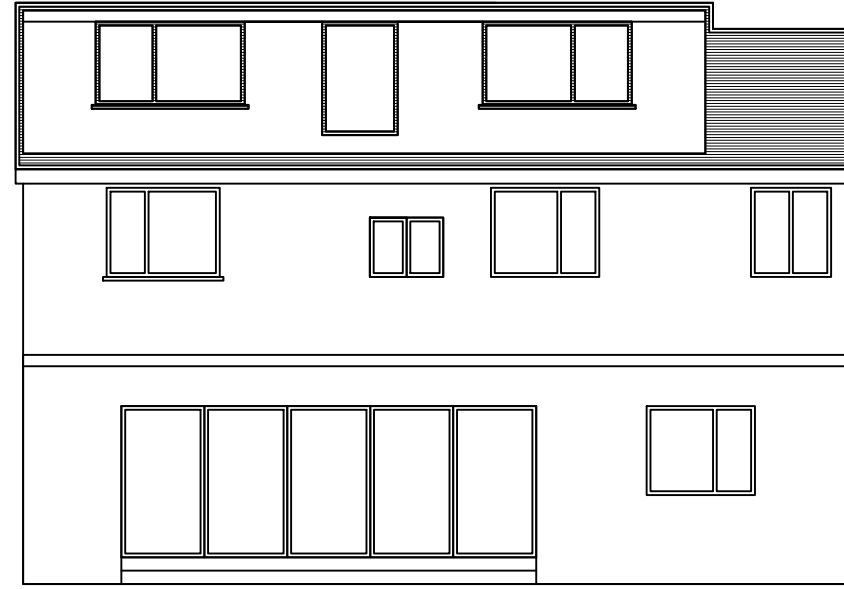


Proposed Rear Elevation

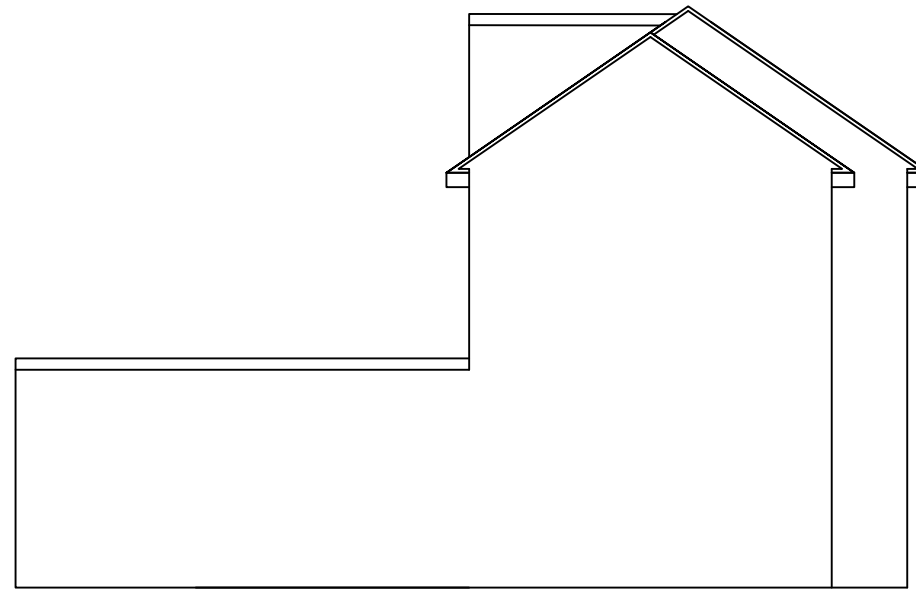

Proposed Side Elevation

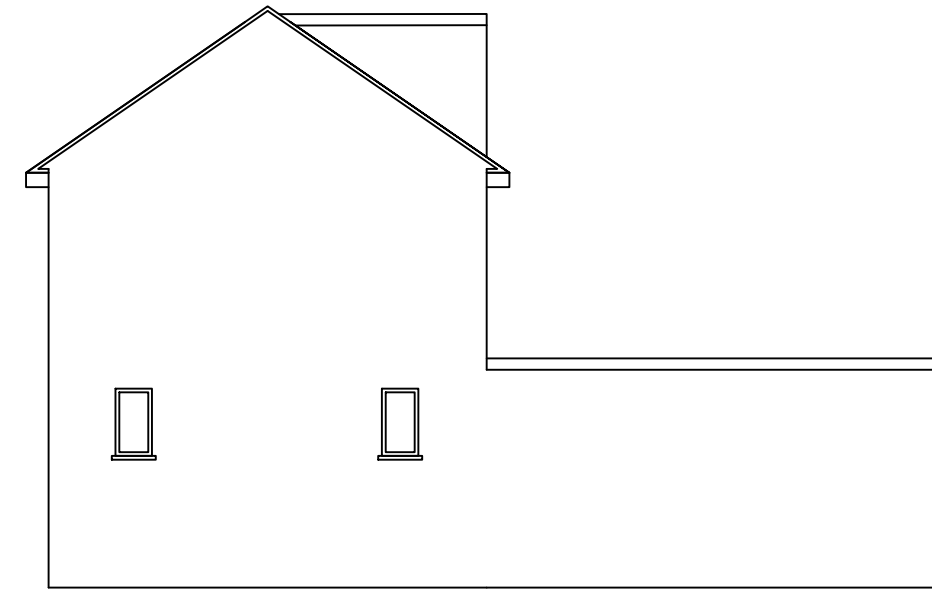

Proposed Side Elevation

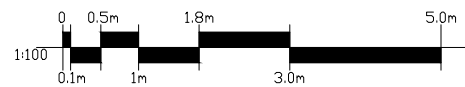

Title <b>Proposed Elevations</b>	Scale <b>1:100</b>	Paper Size <b>A3</b>	<b>PLANNING</b>			
	Project Address: <b>194 Barnet Road, Potters Bar EN6 2SE</b>	Client <b>Loren Fezju</b>	DATE <b>07/20</b>	Drawn <b>JVF</b>	Drawing Number <b>PL211</b>	Rev <b>-</b>

FIGURED DIMENSIONS MAY BE TAKEN FROM THIS DRAWING. ALL DIMENSIONS TO BE CHECKED AND CONFIRMED ON SITE



Planning & Design \* Structural Engineering \* Party wall Matters  
 42 Roding Road, London E5 0DW  
 Mob: [07792243190](tel:07792243190) \* Web: [www.JVFLondon.co.uk](http://www.JVFLondon.co.uk) \* Email: [Josh@JVFLondon.co.uk](mailto:Josh@JVFLondon.co.uk)