




Ground floor
1 : 100



First floor
1 : 100

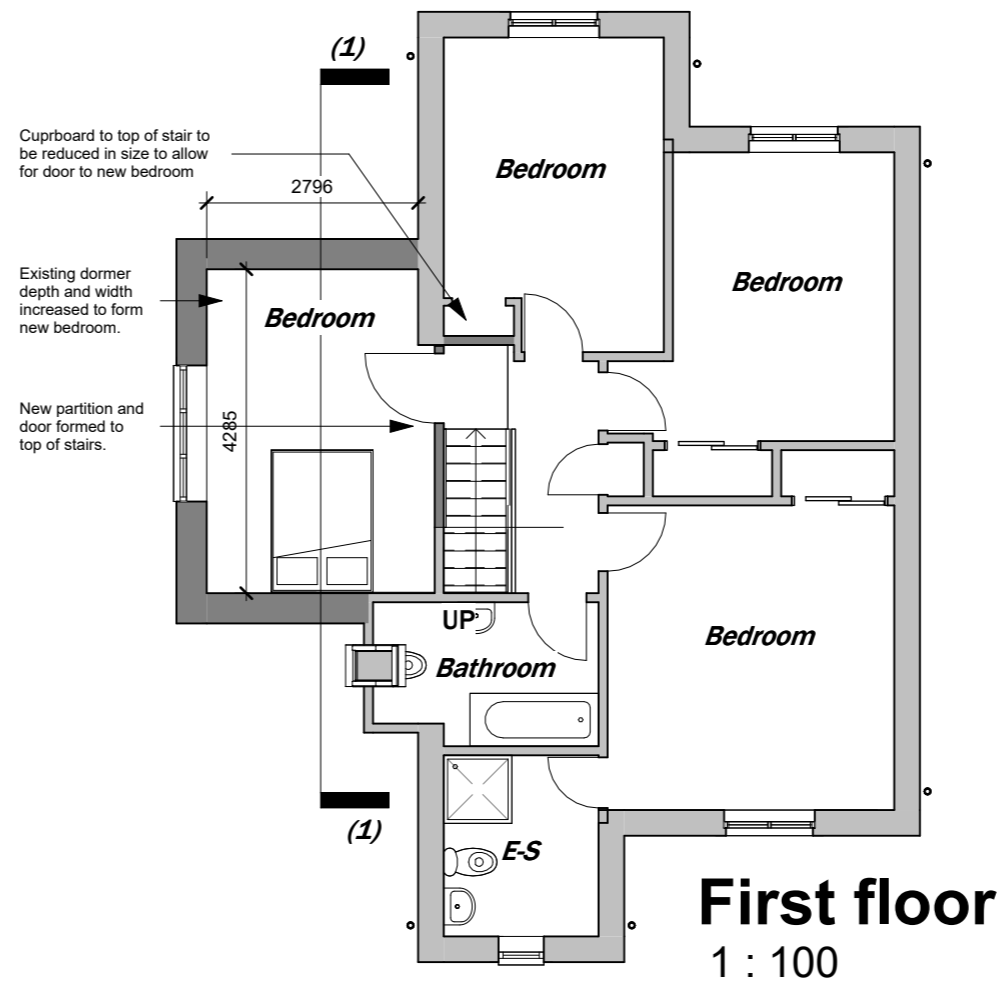

Section 2
1 : 100

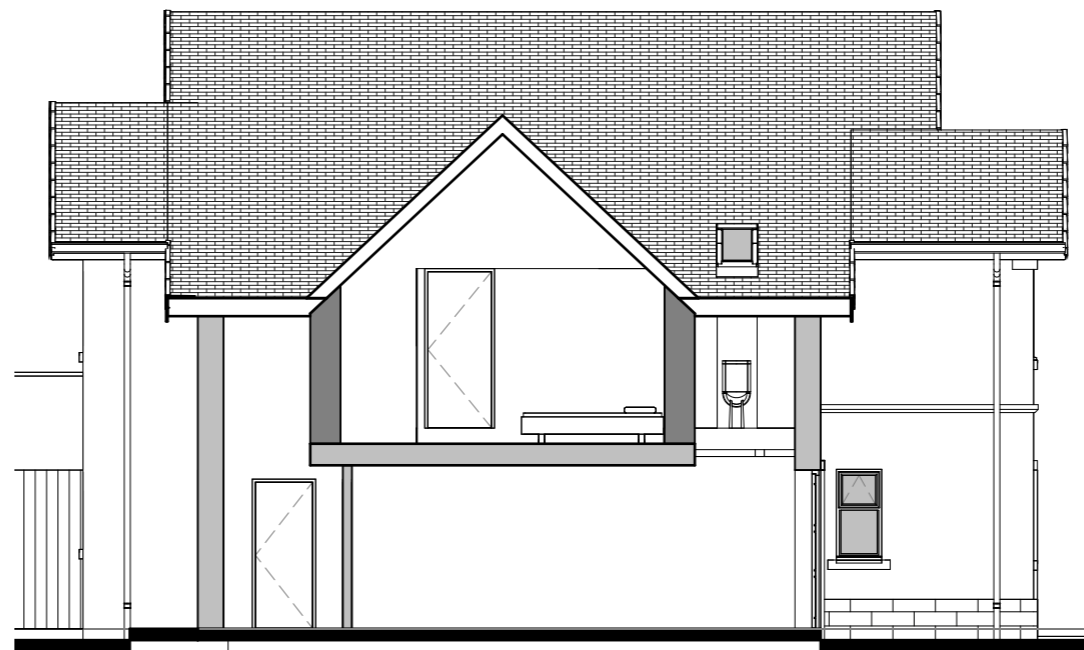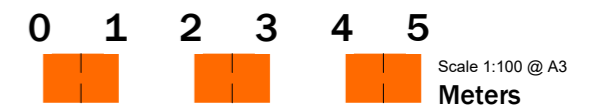

Section 1
1 : 100

PLANNING ISSUE

Rev	Description	Date
-----	-------------	------

Kimberley Philip

Extension to 5 Briargrove Drive, Inverness

Plans & Sections

Date	22.04.24
Drawn by	RS
Scale	1 : 100

2024 015 - 102

1. Protected by copyright, no reproduction without express permission from architect.
2. Contractor is responsible for checking all dimensions prior to construction.
3. Discrepancies to be referred to architect for decision.
4. Must be read in conjunction with written spec and engineers/sub-contractors construction information.

