
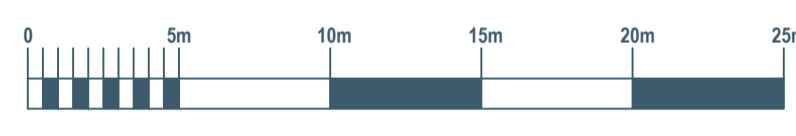
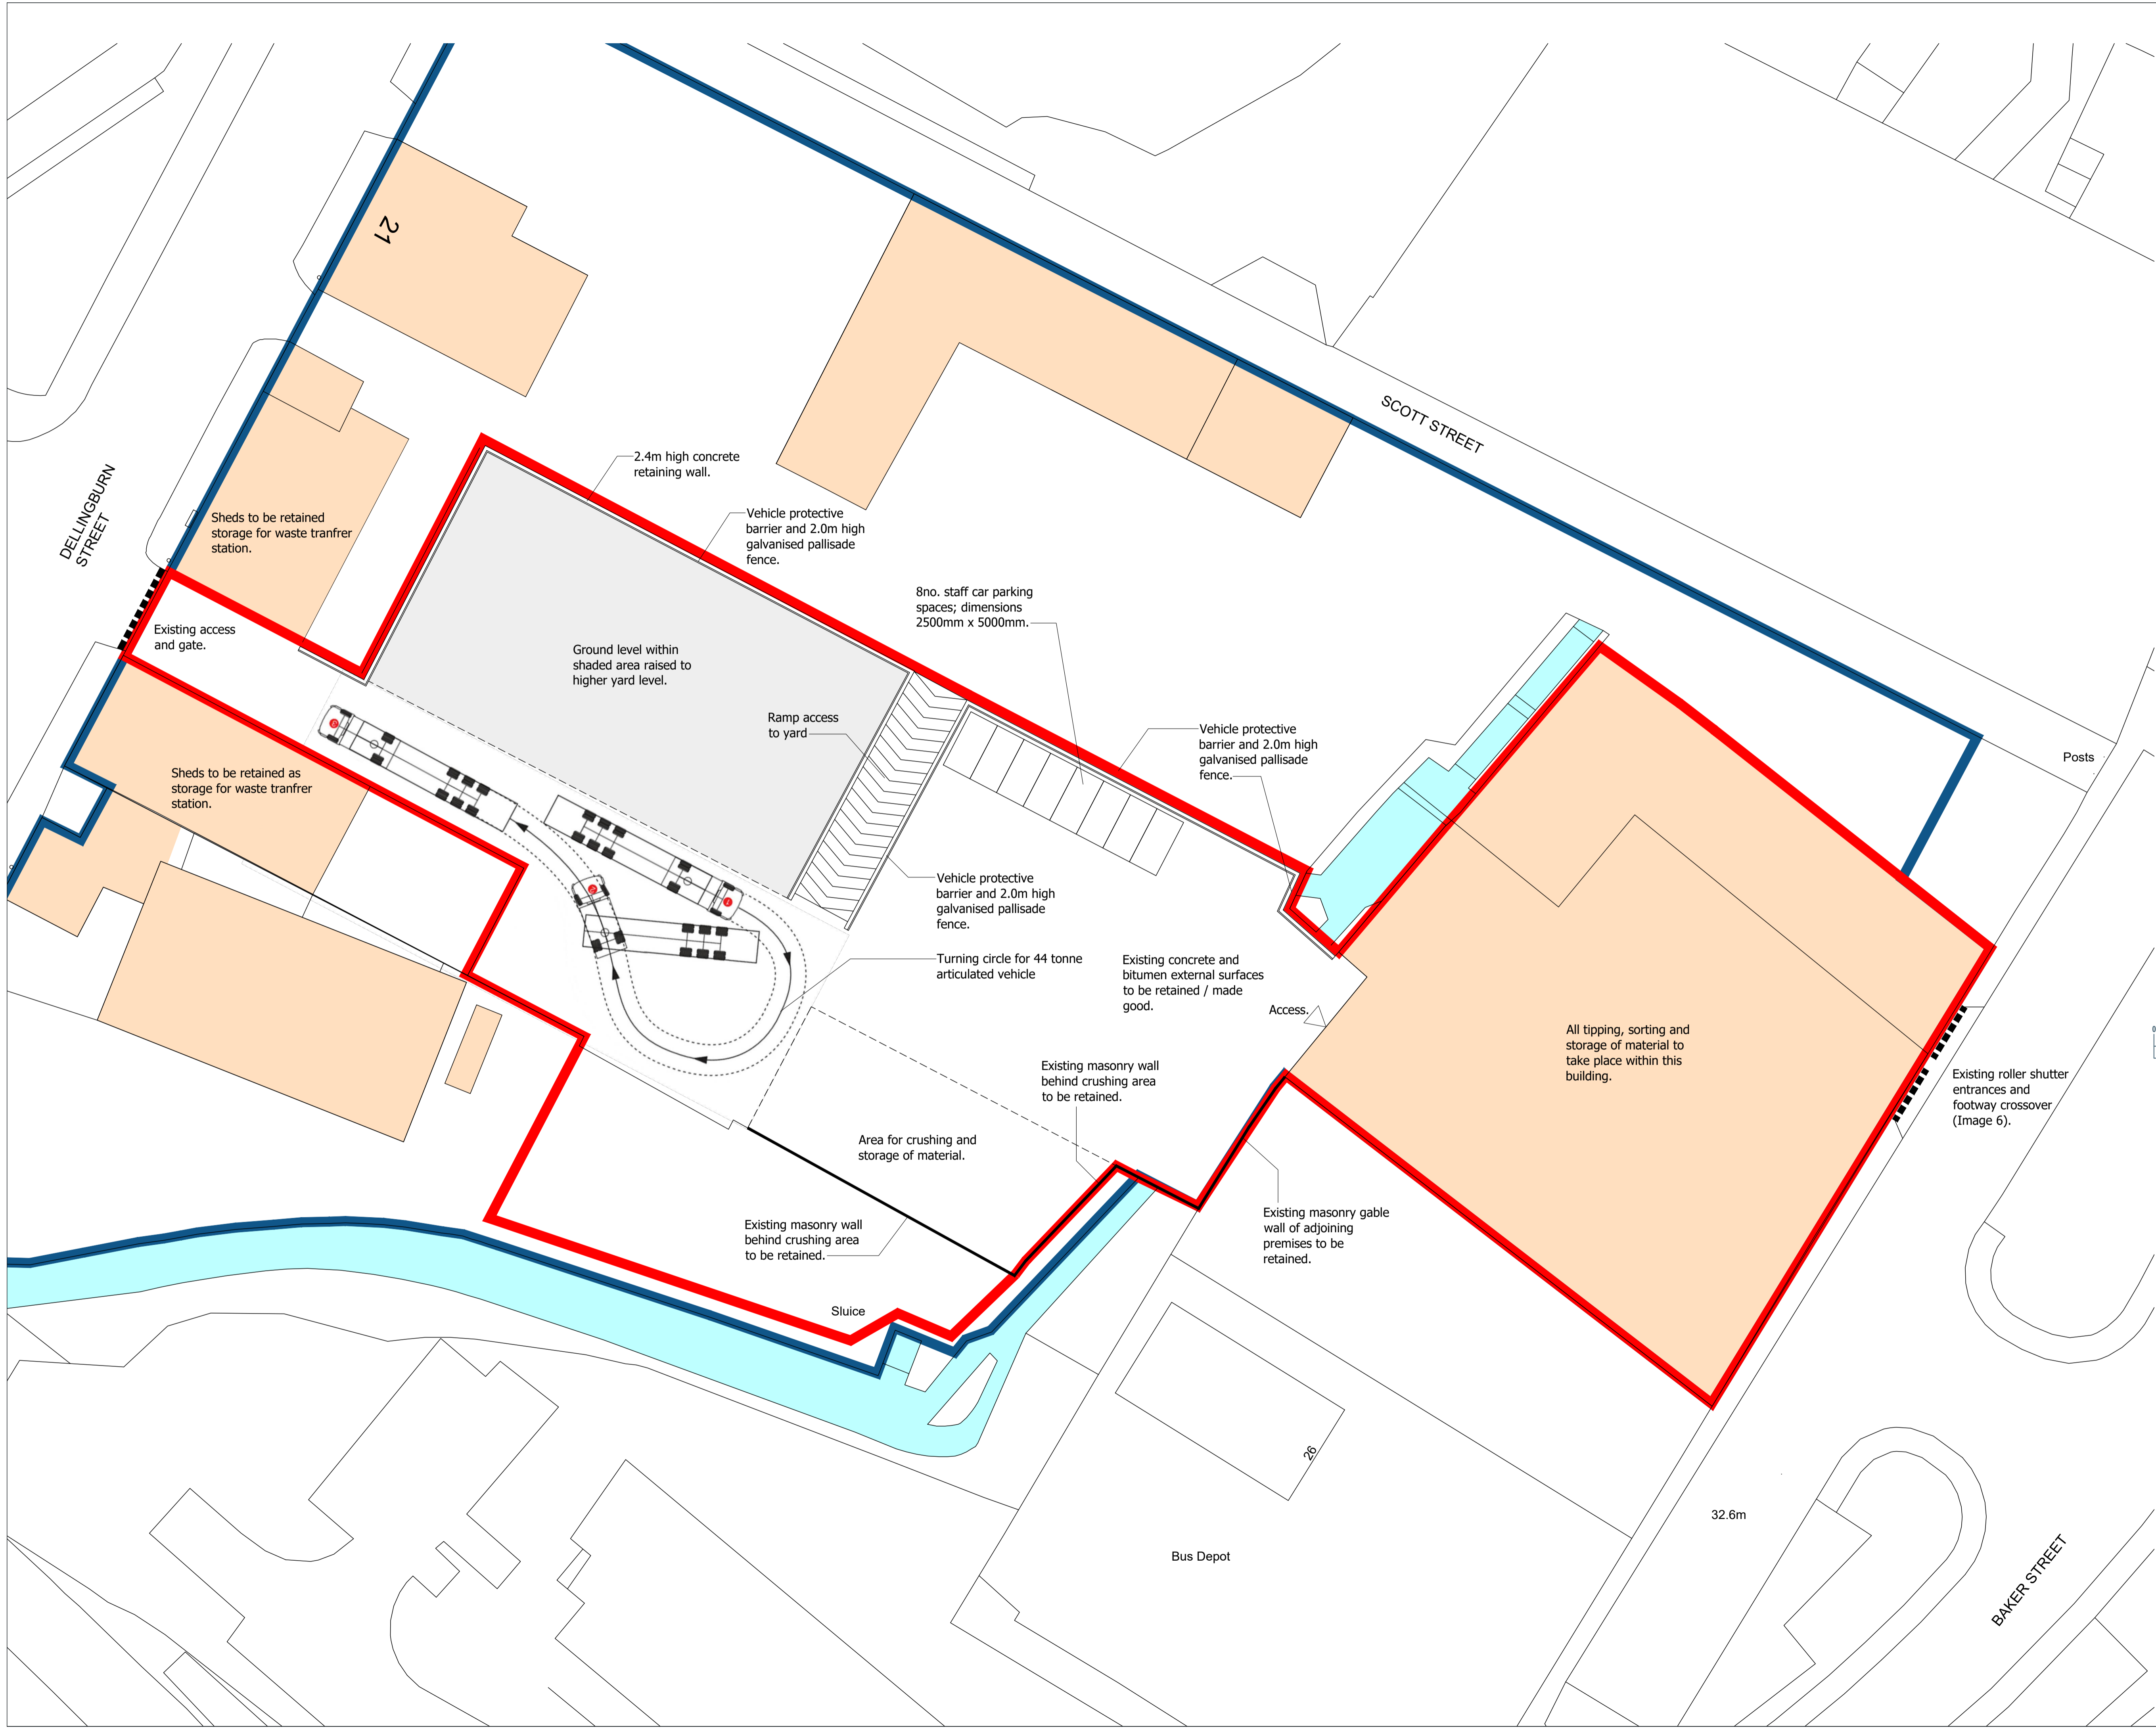


REVISION	DESCRIPTION	DATE

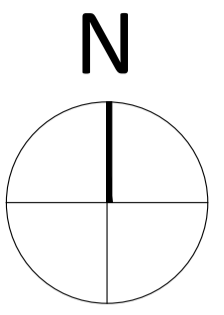

**nm**  
**a**

NICHOLSON MCSHANE ARCHITECTS  
SUITE 1-01  
CUSTOM HOUSE PLACE  
GREENOCK  
INVERCLYDE  
PA15 1EQ  
email: info@nicholsonmshane.co.uk  
web: nicholsonmshane.co.uk  
tel: 01475 325025

CLIENT Caskie Ltd.	
PROJECT TITLE Proposed Waste Transfer Station	
PROJECT ADDRESS 21 Dellingburn Street, Greenock	
DRAWING TITLE Layout plan as proposed	
DRAWING STATUS <b>PLANNING</b>	PAPER SIZE A1
DRAWING NUMBER <b>22024_WTS_D.102</b>	REVISION /
SCALE 1:250	DATE April 2024
DRAWN BY DN	CHECKED BY

**arb** Architects Registration Board

**RIBA**

NICHOLSON MCSHANE ARCHITECTS IS THE TRADING NAME OF NICHOLSON MCSHANE CHARTERED ARCHITECTS LTD. COPYRIGHT RESERVED